



SITE PLAN SHOWING ONLY PART OF ERF NO 68 STERKSPRUIT, SENQU MUNICIPALITY

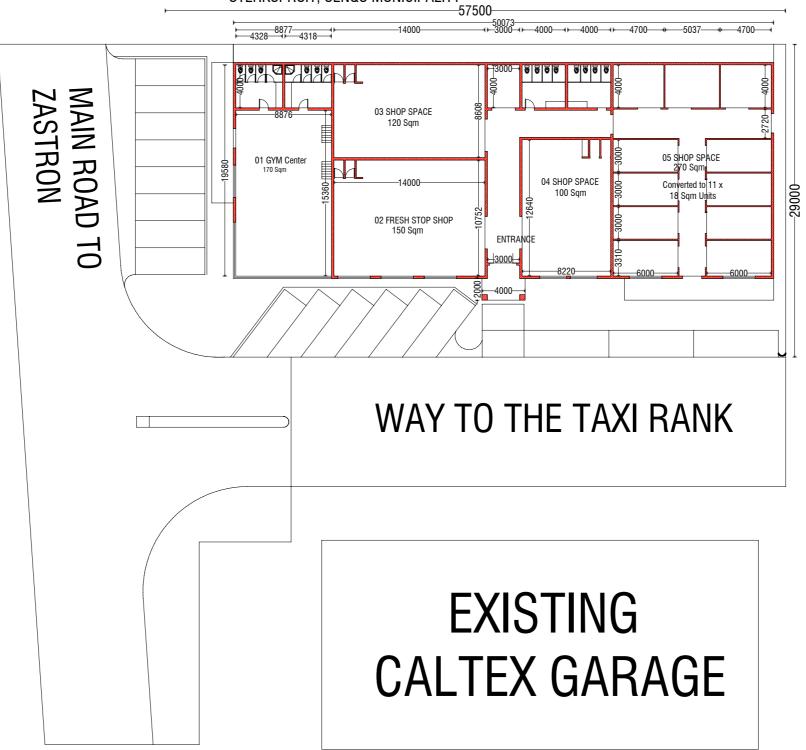

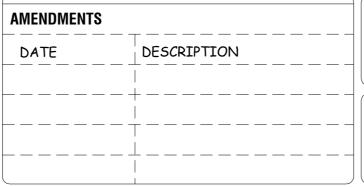

PROJECT

NEW STRUCTURE OF A FILLING STATION SHOP WITH GYM CENTRE, FAST FOOD AND OFFICE SPACES


CLIENT

HUTA HOLDINGS SENQU MUNICIPALITY STERKSPRUIT

ORIGINAL SHEET SIZE	DRAWING SCALE
A3	1:350
DRAUGHTSMAN DESMOND MADIKANE	SIGNATURE

CHECKED	

DATE ISSUED PAGE NUMBER 01

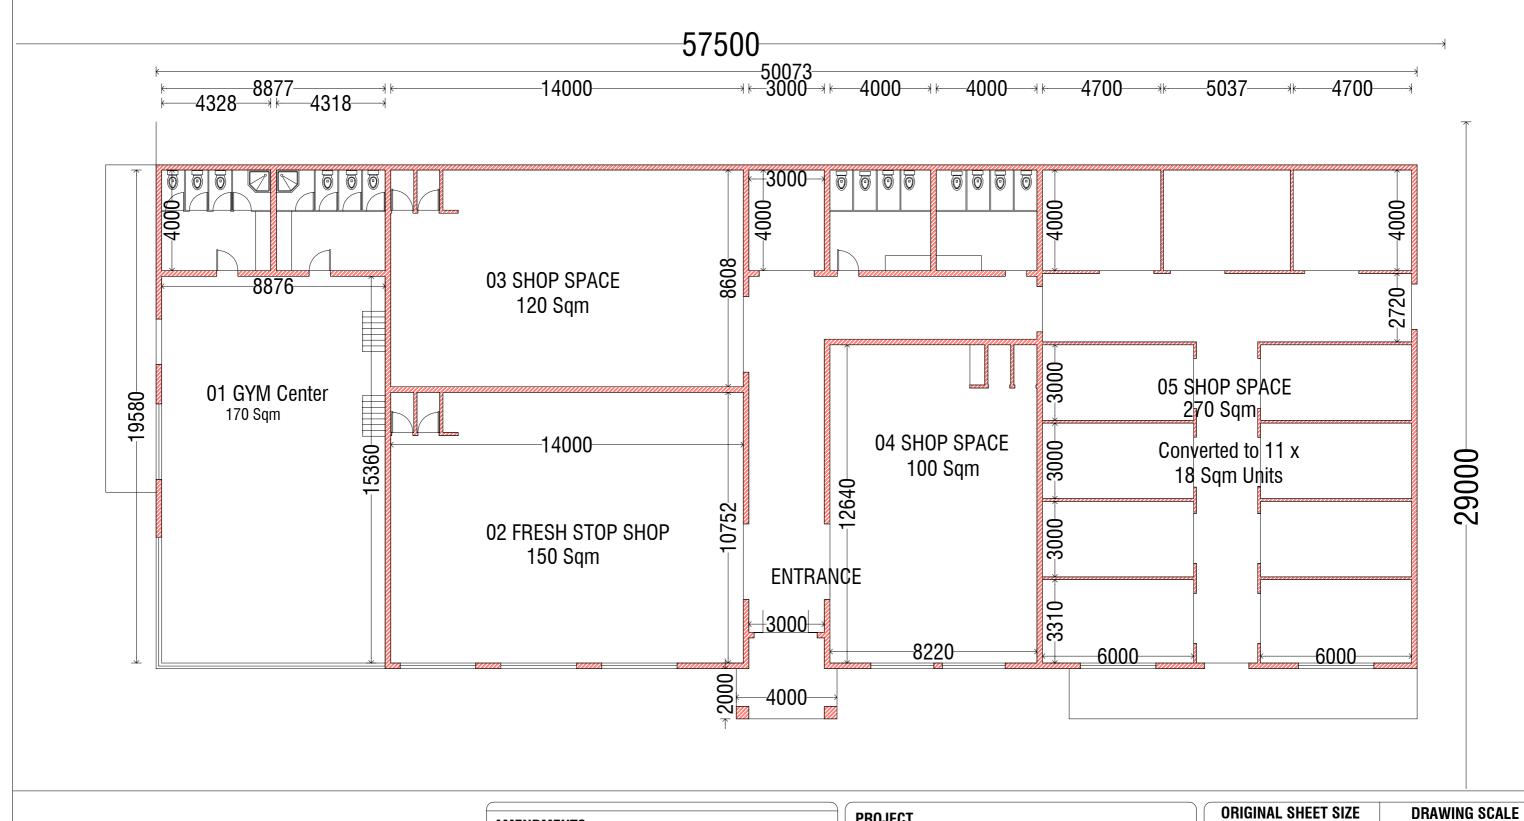

AMENDMENTS		PROJECT NEW S
DATE	DESCRIPTION	WITH (
	- +	CLIENT HUTA SENQ STER
	i	

PROJECT
NEW STRUCTURE OF A FILLING STATION SHOP
WITH GYM CENTRE, FAST FOOD AND OFFICE
SPACES

A3	1:350
DRAUGHTSMAN DESMOND MADIKANE	SIGNATURE
CHECKED	

HUTA HOLDINGS SENQU MUNICIPALITY STERKSPRUIT

DATE ISSUED PAGE NUMBER

A3 02



AMENDMENTS	
DATE	DESCRIPTION
	+
	T — — — — — — — — — — — — — — — — — — —
	·

NEW STRUCTURE OF A FILLING STATION SHOP WITH GYM CENTRE, FAST FOOD AND OFFICE SPACES

CLIENT

	ORIGINAL SHEET SIZE	DRAWING SCALE
	A3	1:350
	DRAUGHTSMAN	SIGNATURE
	DESMOND MADIKANE	
)	CHECKED	

OHEORED	
DATE ISSUED	PAGE NUMBER
A3	03






AMENDMENTS	
DATE	DESCRIPTION
	T


NEW STRUCTURE OF A FILLING STATION SHOP WITH GYM CENTRE, FAST FOOD AND OFFICE SPACES


CLIENT

ORIGINAL SHEET SIZE	DRAWING SCALE
A3	1:350
DRAUGHTSMAN	SIGNATURE
DESMOND MADIKANE	
CHECKED	

DATE ISSUED A3	PAGE NUMBER 04

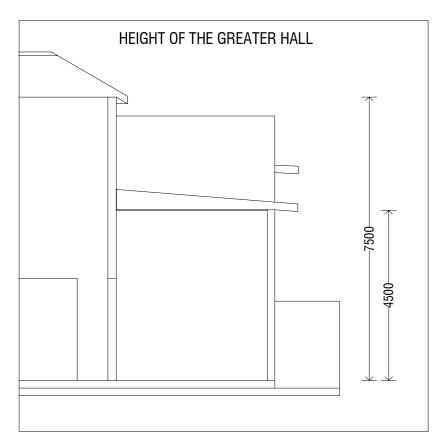

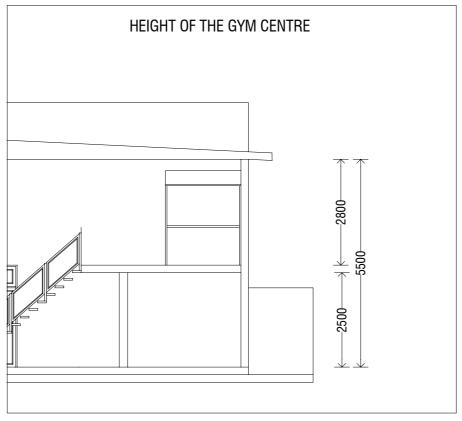

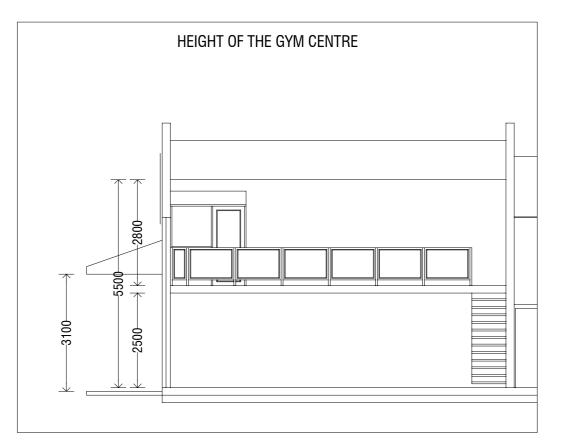

AMENDMENTS		
DATE	DESCRIPTION	
	+ 	
		_
		_

PROJECT

NEW STRUCTURE OF A FILLING STATION SHOP
WITH GYM CENTRE, FAST FOOD AND OFFICE
SPACES

CLIENT

HUTA HOLDINGS

SENQU MUNICIPALITY

STERKSPRUIT

ORIGINAL SHEET SIZE A3	DRAWING SCALE 1:350
DRAUGHTSMAN DESMOND MADIKANE	SIGNATURE
CHECKED	
DATE ISSUED	PAGE NUMBER

A3

05


AERIAL VIEW OF THE INNER STRUCTURE



AERIAL VIEW 02



SHOP NO 2 AND NO 03 INNER VIEW

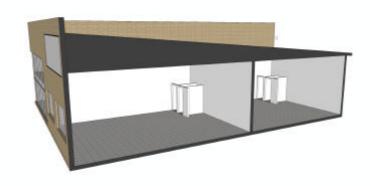

AMENDMENTS	
DATE	DESCRIPTION
	+

PROJECT

NEW STRUCTURE OF A FILLING STATION SHOP WITH GYM CENTRE, FAST FOOD AND OFFICE SPACES

CLIENT

ORIGINAL SHEET SIZE	DRAWING SCALE
A3	1:350
DRAUGHTSMAN	SIGNATURE
DESMOND MADIKANE	
CHECKED	

DATE ISSUED A3	PAGE NUMBER 06





AMENDMENTS		
DATE	DESCRIPTION	
	· T — — — — — — — — —	

NEW STRUCTURE OF A FILLING STATION SHOP WITH GYM CENTRE, FAST FOOD AND OFFICE SPACES

CLIENT

ORIGINAL SHEET SIZE	DRAWING SCALE
A3	1:350
DRAUGHTSMAN DESMOND MADIKANE	SIGNATURE
CHECKED	

DATE ISSUED	PAGE NUMBER
A3	07



AMENDMENTS		
DATE	DESCRIPTION	

NEW STRUCTURE OF A FILLING STATION SHOP WITH GYM CENTRE, FAST FOOD AND OFFICE SPACES


CLIENT

ORIGINAL SHEET SIZE	DRAWING SCALE
A3	1:350
DRAUGHTSMAN	SIGNATURE
DESMOND MADIKANE	

DATE ICCUIED	DACE MUMDED
CHECKED	

DATE ISSUED	PAGE NUMBER
A3	08



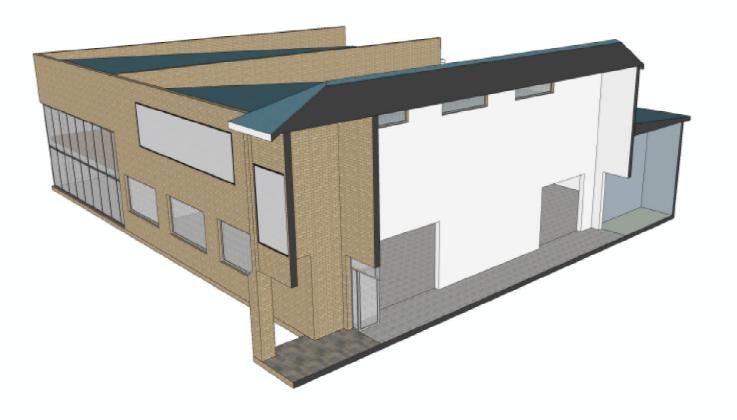


AMENDMENTS		
DATE	DESCRIPTION	
	· T — — — — — — — — —	

NEW STRUCTURE OF A FILLING STATION SHOP WITH GYM CENTRE, FAST FOOD AND OFFICE SPACES

CLIENT

ORIGINAL SHEET SIZE	DRAWING SCALE
A3	1:350
DRAUGHTSMAN	SIGNATURE
DESMOND MADIKANE	
CHECKED	

DATE ISSUED A3	PAGE NUMBER 09

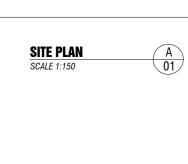



AMENDMENTS	
DATE	DESCRIPTION
	-+

NEW STRUCTURE OF A FILLING STATION SHOP WITH GYM CENTRE, FAST FOOD AND OFFICE SPACES

CLIENT

ORIGINAL SHEET SIZE	DRAWING SCALE
A3	1:350
DRAUGHTSMAN	SIGNATURE
DESMOND MADIKANE	
CHECKED	

CHECKED	
·	

DATE ISSUED	PAGE NUMBER
A3	10