

VOLUME 2



SENQU LOCAL MUNICIPALITY

PROJECT MANAGEMENT OFFICE

PROJECT NO. 142/2023-2024T

**FOR REHABILITATION OF ROADS & STORMWATER IN LADY
GREY WARD 14**

VOLUME 2

TENDER DRAWINGS

NOVEMBER 2024

DRAWINGS COMPILED FOR:

THE MUNICIPAL MANAGER

SENQU LOCAL MUNICIPALITY
19 Murray Street
Lady Grey
9755

Tel: (051) 603 1449
Email: vanzylt@senqu.gov.za



DRAWINGS COMPILED BY:

THEWO & SMMMS - JV



58 Brebner Road
Westdene
Bloemfontein 9301

Tel: +27 (051) 4301321

Email:
PMO@thewo.co.za

DRAWING LIST

NO. DESCRIPTION DRAWING NO.

GENERAL PLANS

- 1. COVER PAGE P1027-BE-CIV-RD-CP01
- 2. DRAWING LIST P1027-BE-CIV-RD-DL01
- 3. GENERAL LAYOUT PLAN P1027-BE-CIV-RD-GL01

ROAD LAYOUT PLAN AND LONGITUDINAL SECTIONS


- 4. ROAD 1 LAYOUT AND LONGITUDINAL SECTION (SHEET 1 OF 2) P1027-BE-CIV-RD-LS01
- 5. ROAD 1 LAYOUT AND LONGITUDINAL SECTION (SHEET 2 OF 2) P1027-BE-CIV-RD-LS01
- 6. ROAD 2 LAYOUT AND LONGITUDINAL SECTION (SHEET 1 OF 3) P1027-BE-CIV-RD-LS02
- 7. ROAD 2 LAYOUT AND LONGITUDINAL SECTION (SHEET 2 OF 3) P1027-BE-CIV-RD-LS02
- 8. ROAD 2 LAYOUT AND LONGITUDINAL SECTION (SHEET 3 OF 3) P1027-BE-CIV-RD-LS02
- 9. ROAD 3 LAYOUT AND LONGITUDINAL SECTION (SHEET 1 OF 1) P1027-BE-CIV-RD-LS03
- 10. ROAD 4 LAYOUT AND LONGITUDINAL SECTION (SHEET 1 OF 1) P1027-BE-CIV-RD-LS04
- 11. ROAD 5 LAYOUT AND LONGITUDINAL SECTION (SHEET 1 OF 1) P1027-BE-CIV-RD-LS05
- 12. ROAD 6 LAYOUT AND LONGITUDINAL SECTION (SHEET 1 OF 1) P1027-BE-CIV-RD-LS06
- 13. ROAD 7 LAYOUT AND LONGITUDINAL SECTION (SHEET 1 OF 1) P1027-BE-CIV-RD-LS07
- 14. ROAD 8 LAYOUT AND LONGITUDINAL SECTION (SHEET 1 OF 1) P1027-BE-CIV-RD-LS08
- 15. ROAD 9 LAYOUT AND LONGITUDINAL SECTION (SHEET 2 OF 2) P1027-BE-CIV-RD-LS09

DETAILED CROSS SECTION


- 16. ROAD 1 DETAILED CROSS SECTIONS (SHEET 1 OF 2)..... P1027-BE-CIV-RD-CS01
- 17. ROAD 1 DETAILED CROSS SECTIONS (SHEET 2 OF 2)..... P1027-BE-CIV-RD-CS01
- 18. ROAD 2 DETAILED CROSS SECTIONS (SHEET 1 OF 3)..... P1027-BE-CIV-RD-CS02
- 19. ROAD 2 DETAILED CROSS SECTIONS (SHEET 2 OF 3)..... P1027-BE-CIV-RD-CS02
- 20. ROAD 2 DETAILED CROSS SECTIONS (SHEET 3 OF 3)..... P1027-BE-CIV-RD-CS02
- 21. ROAD 3 DETAILED CROSS SECTIONS (SHEET 1 OF 1)..... P1027-BE-CIV-RD-CS03
- 22. ROAD 4 DETAILED CROSS SECTIONS (SHEET 1 OF 1)..... P1027-BE-CIV-RD-CS04
- 23. ROAD 5 DETAILED CROSS SECTIONS (SHEET 1 OF 1)..... P1027-BE-CIV-RD-CS05
- 24. ROAD 6 DETAILED CROSS SECTIONS (SHEET 1 OF 2)..... P1027-BE-CIV-RD-CS06
- 25. ROAD 7 DETAILED CROSS SECTIONS (SHEET 1 OF 1)..... P1027-BE-CIV-RD-CS07
- 26. ROAD 8 DETAILED CROSS SECTIONS (SHEET 1 OF 1)..... P1027-BE-CIV-RD-CS08
- 27. ROAD 8 DETAILED CROSS SECTIONS (SHEET 1 OF 1)..... P1027-BE-CIV-RD-CS09

OTHER DRAWINGS

- 28. TYPICAL CROSS SECTION AND PAVEMENT DESIGN P1027-BE-CIV-RD-TD01

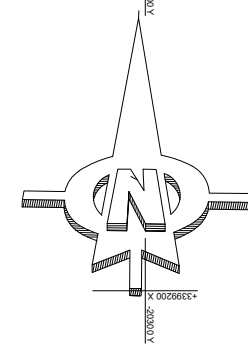

- LEGEND :
- PROPOSED PAVED ROADS
 - NEW STORMWATER PIPE
 - NEW STORMWATER MANHOLE
 - PROPOSED OPEN-DRAIN
 - NEW STORMWATER OUTLET / INLET
 - FIGURE 8C KERB
 - CONCRETE EDGE BEAM

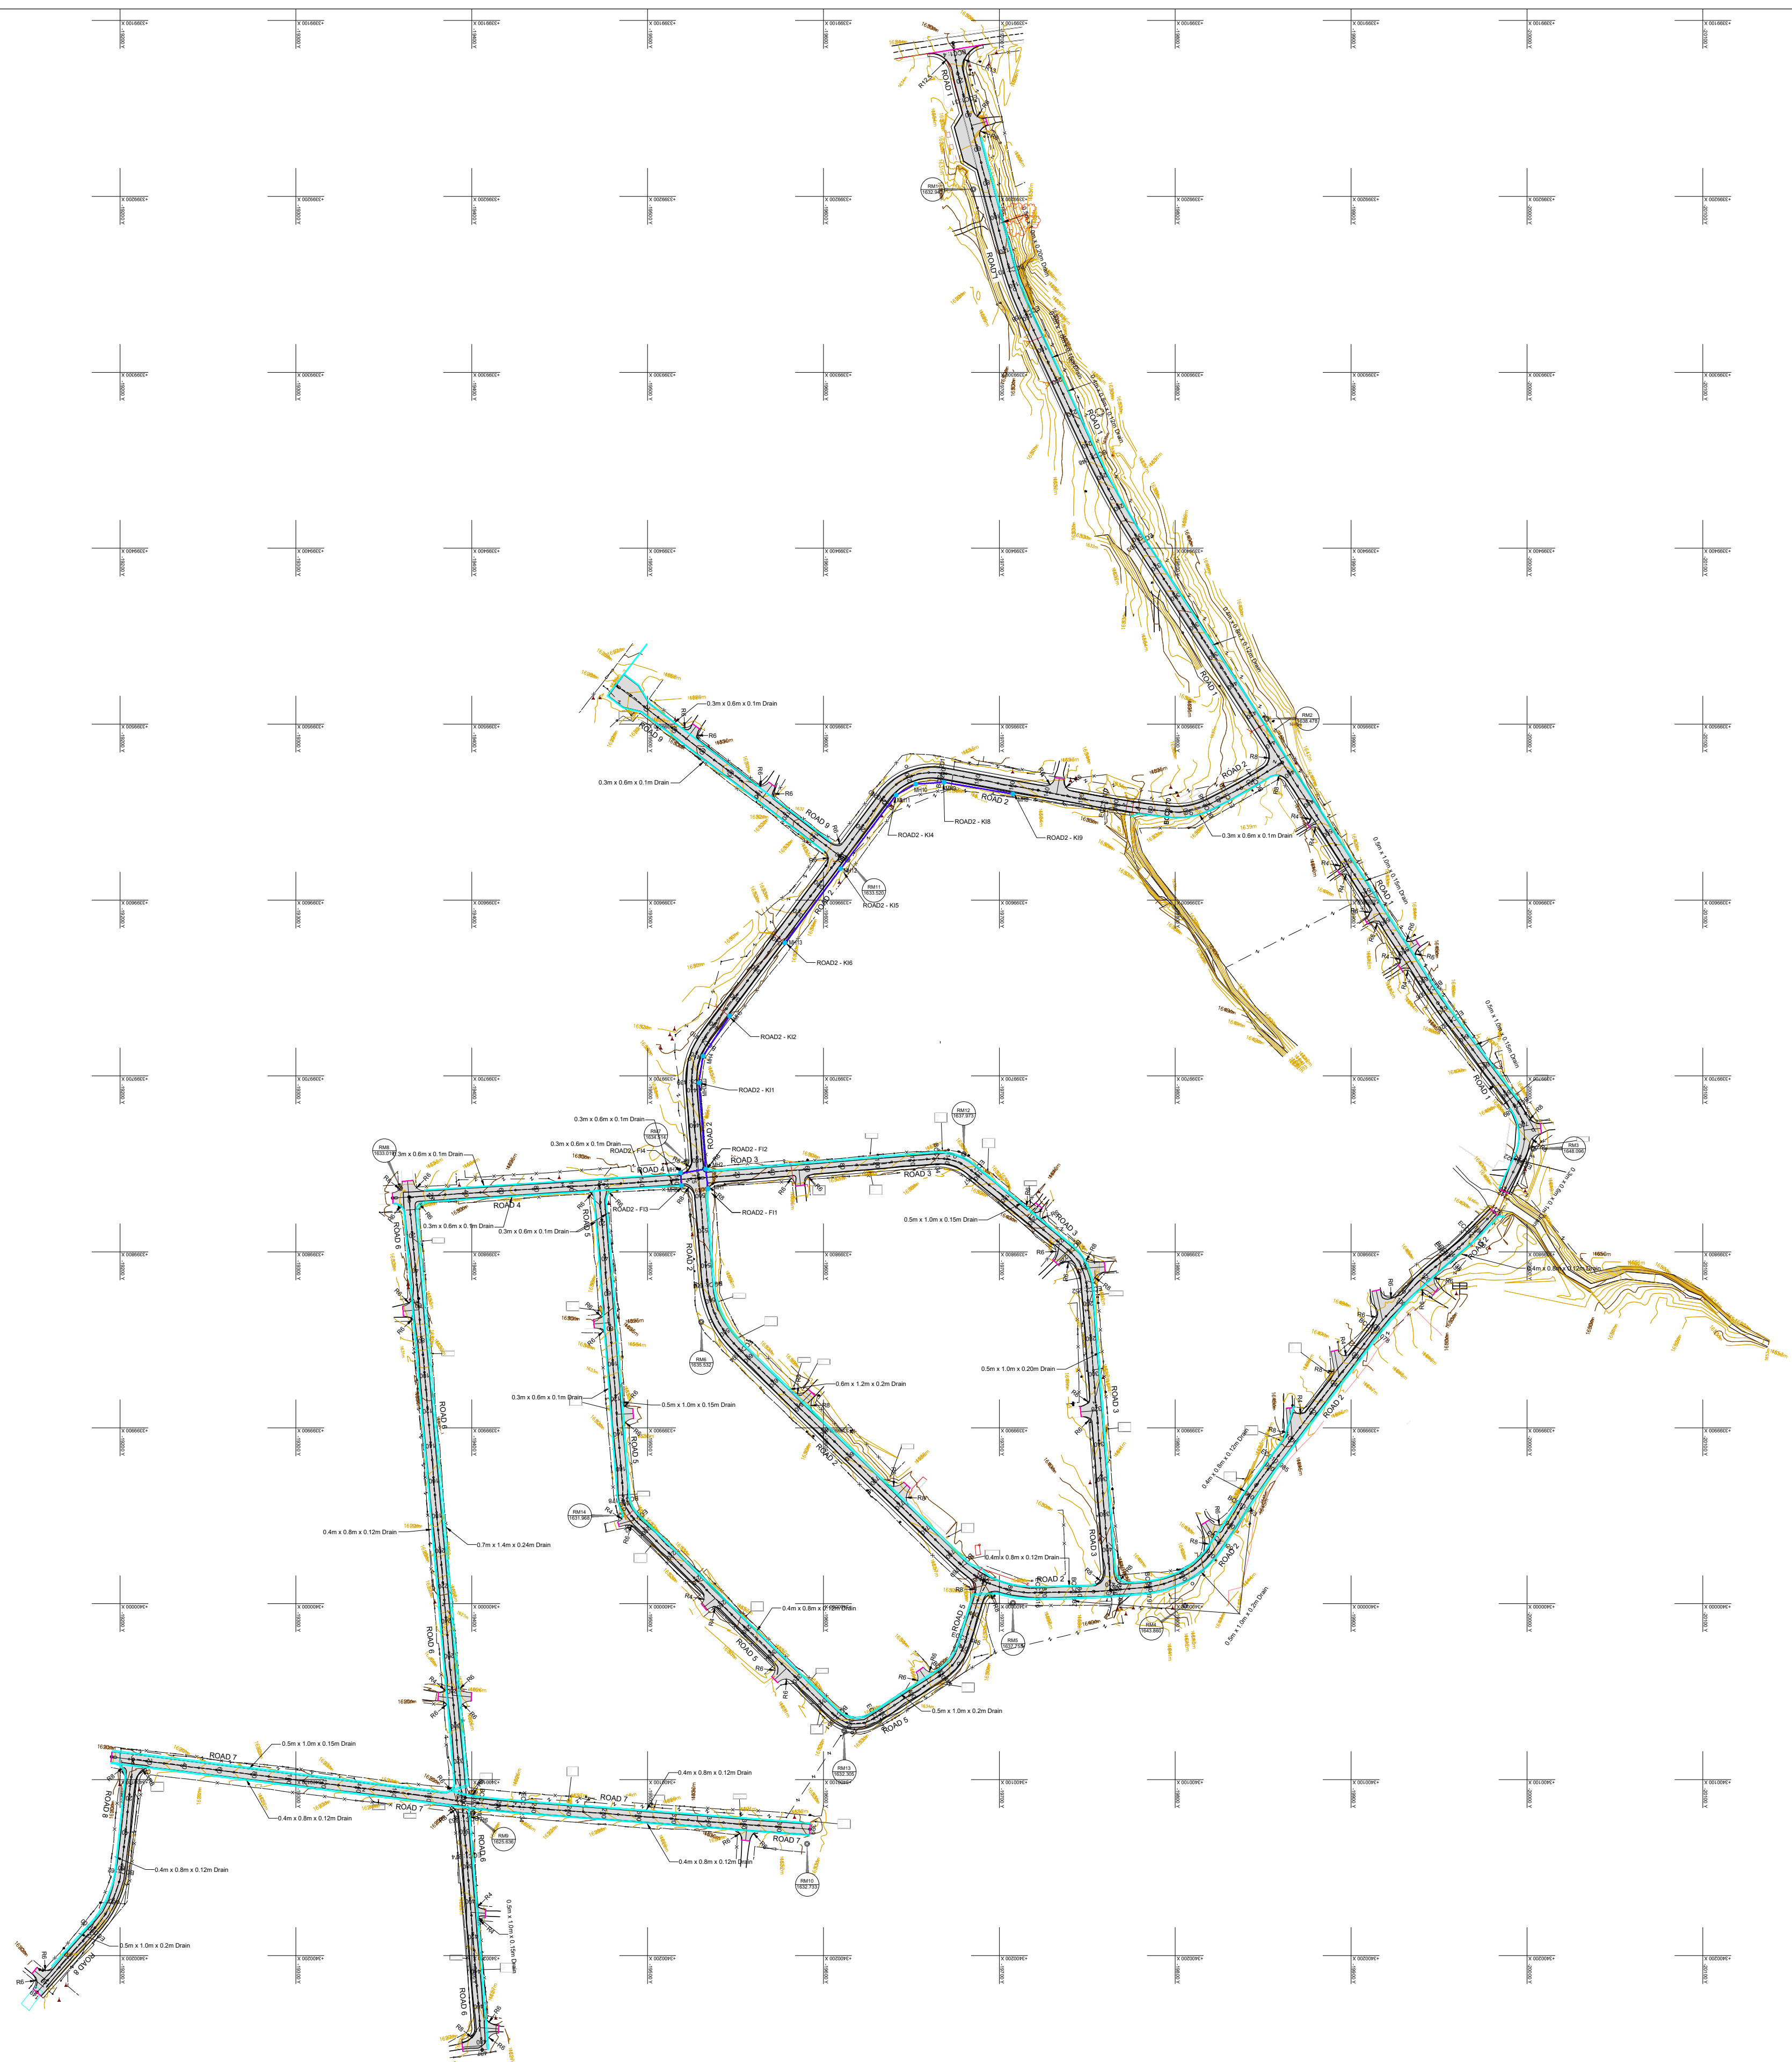

CLIENT:



19 Murray Street
Lady Grey
9755
Tel: (051) 603 1449
Email:
vanzyti@senqu.gov.za

CONSULTANT:



58 Brebner Road
Westdene
Bloemfontein
9301
Tel: +27 (051) 430 1321
Email: PMO@thewo.co.za

PROFESSIONAL ENGINEER:

L. MARAH
PROF. Reg.No:
920281

DATE:
2024-03-25
SIGNATURE:

DESIGN BY:

T. TSHABALALA

DRAWN BY:

B. MVUKUZO

CHECKED BY:

L. MARAH

APPROVED BY:

L. MARAH

REVISIONS

REV	DATE	DESCRIPTION	BY
0	2024-03-25	ISSUED FOR TENDER	L.M.

PROJECT NAME

REHABILITATION OF ROADS & STORMWATER IN LADY
GREY WARD 14

TITLE

GENERAL LAYOUT PLAN



PROJECT STATUS:

TENDER

DATE	SCALE	SHEET	REV	A1
2024-03-25	N.T.S.	1 OF 1	0	A1

DWG NO



P1027-BE-CIV-RD-GL01

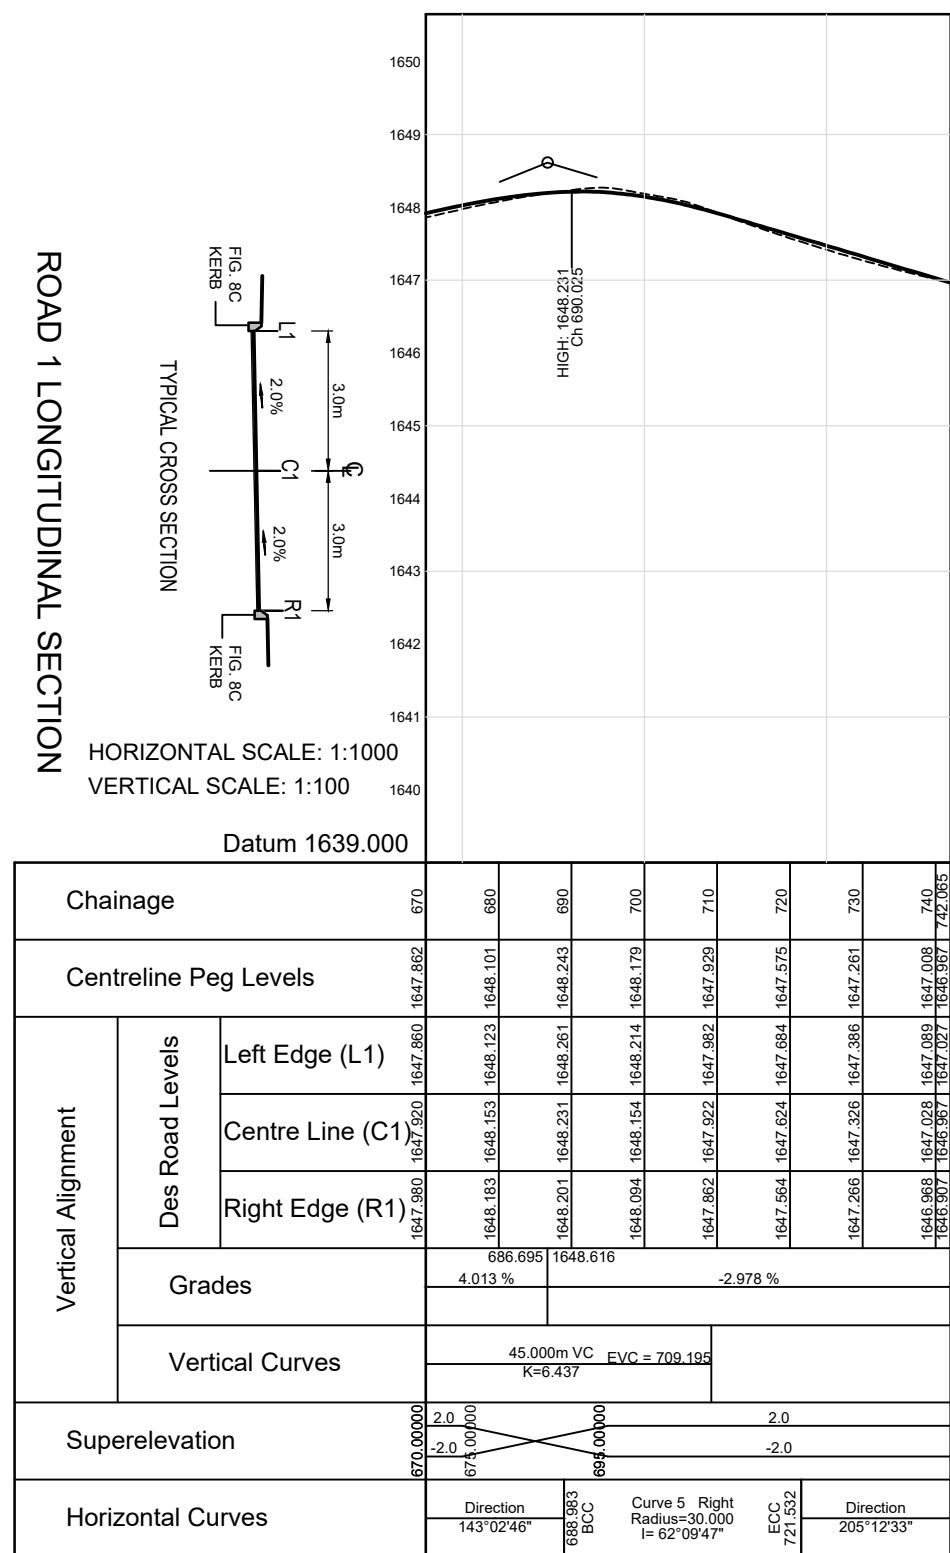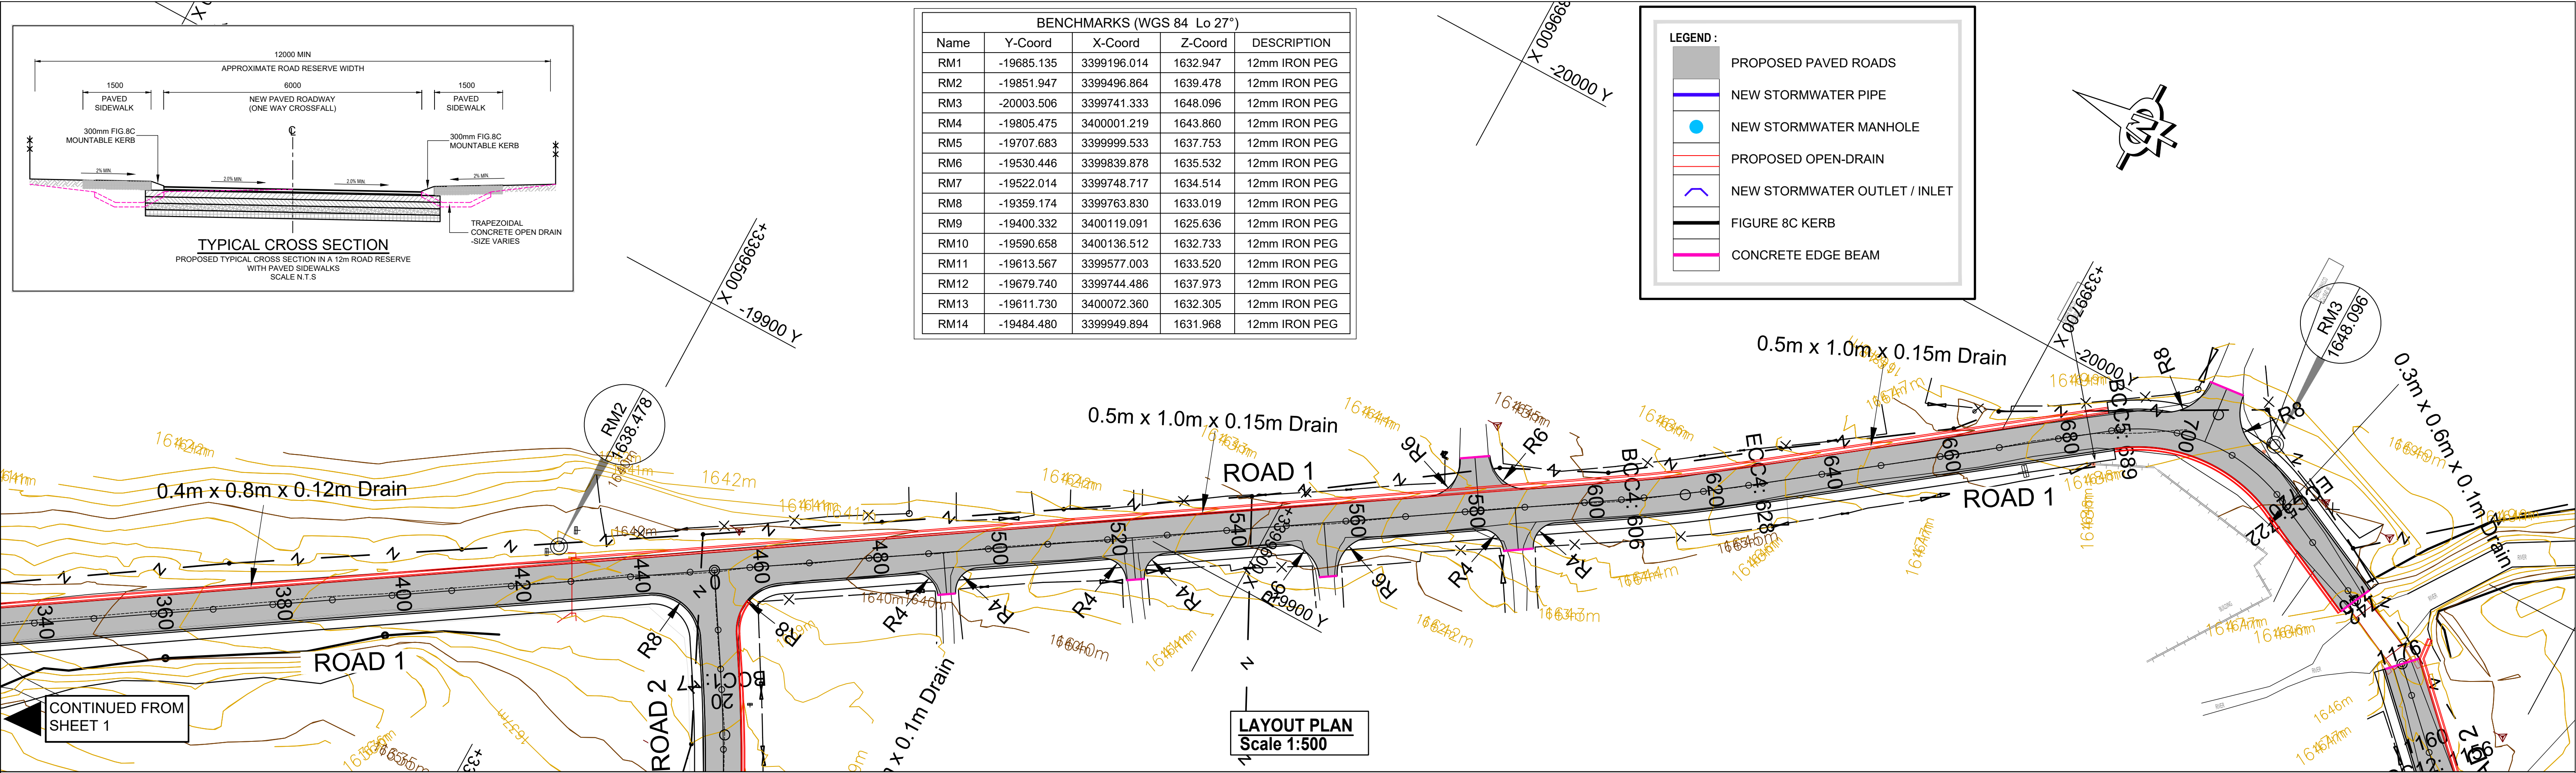

Road List					Road Curve List					
Road-1					Road-1					
Position	SV	Y-Coord	X-Coord	Radius	No	Radius	TR.In	TR.Out	TAN.In	TAN.Out
START	0	-19673.635	3399112.717	0.000	0	0.00	0.00	0.00	0.00	0.00
BCC1	4.199	-19674.265	3399116.868		1	250.00	0.00	0.00	13.48	13.48
PI1	17.665	-19676.286	3399130.194	250.000	2	150.00	0.00	0.00	13.30	13.30
ECC1	31.130	-19679.728	3399143.226		3	400.00	0.00	0.00	27.75	27.75
BCC2	131.309	-19705.310	3399240.083		4	300.00	0.00	0.00	10.71	10.71
PI2	144.572	-19708.706	3399252.940	150.000	5	30.00	0.00	0.00	18.08	18.08
ECC2	157.835	-19714.310	3399264.999		6	0.00	0.00	0.00	0.00	0.00
BCC3	247.802	-19752.229	3399346.584							
PI3	275.503	-19763.923	3399371.745	400.000						
ECC3	303.204	-19778.979	3399395.050							
BCC4	606.214	-19943.403	3399649.569							
PI4	616.923	-19949.217	3399658.568	300.000						
ECC4	627.632	-19955.658	3399667.129							
BCC5	688.983	-19992.540	3399716.156							
PI5	705.257	-20003.411	3399730.607	30.000						
ECC5	721.532	-19995.709	3399746.969							
END	742.065	-19986.964	3399765.546							



CLIENT:	CONSULTANT:	PROFESSIONAL ENGINEER:	DESIGN BY:	REVISIONS	PROJECT NAME	PROJECT STATUS:
 19 Murray Street Lady Grey 9755 Tel: (051) 603 1449 Email: vanzyti@senqu.gov.za	THEWO & SMMS - JV  58 Brebner Road Westdene Bloemfontein 9301 Tel: +27 (051) 430 1321 Email: PMO@thewo.co.za	L. MARAH PROF. Reg.No: 920281 DATE: 2024-03-25 SIGNATURE:	T. TSHABALALA DRAWN BY: B. MVUKUZO CHECKED BY: L. MARAH APPROVED BY: L. MARAH	REV 0 DATE 2024-03-25 DESCRIPTION ISSUED FOR TENDER	REHABILITATION OF ROADS & STORMWATER IN LADY GREY WARD 14 ROAD 1 - LAYOUT AND LONGITUDINAL SECTION	TENDER DATE 2024-03-25 SCALE AS SHOWN SHEET 2 OF 2 REV 0 A1 DWG NO P1027-BE-CIV-RD-LS01

INSERT 1
Scale 1:500

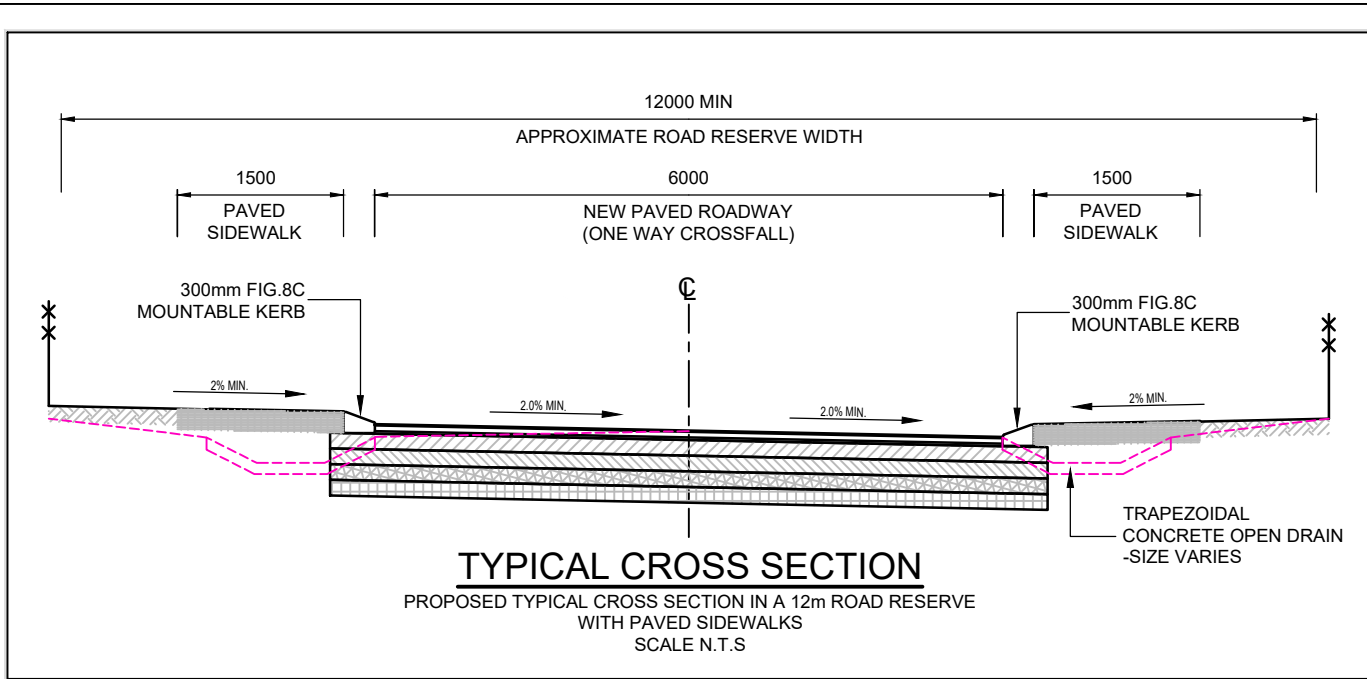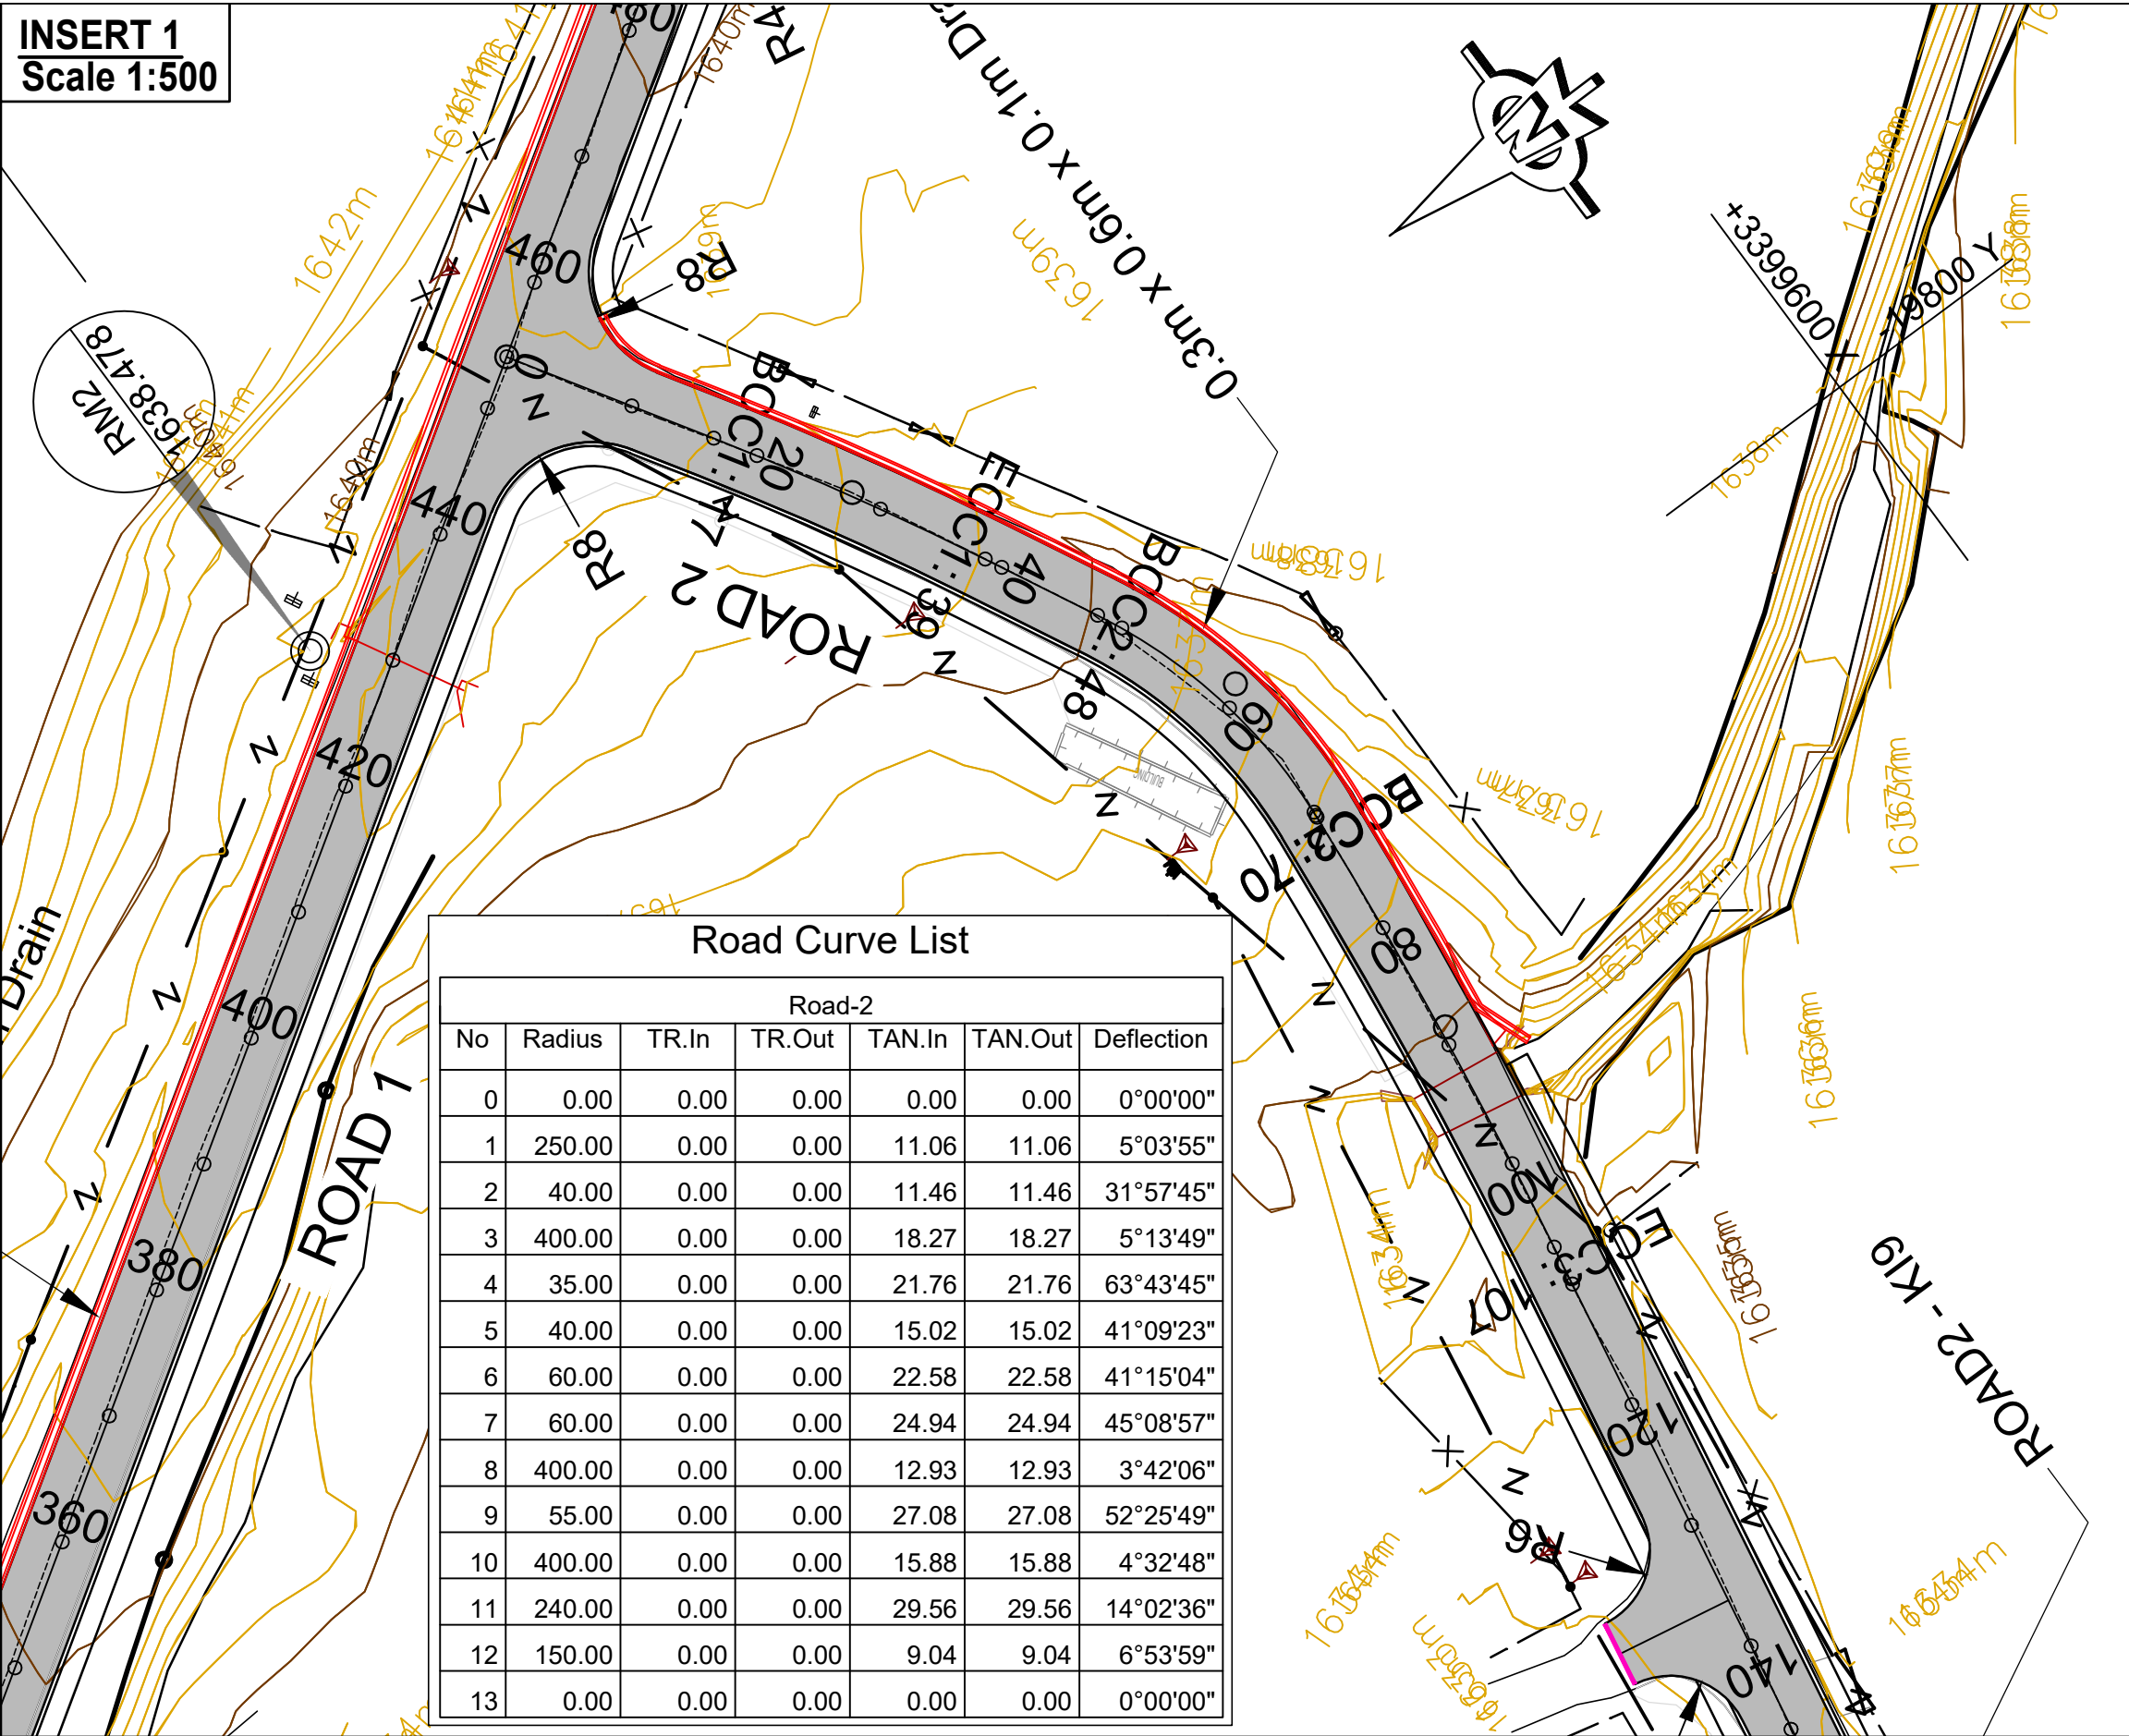

BENCHMARKS (WGS 84 Lo 27°)				
Name	Y-Coord	X-Coord	Z-Coord	DESCRIPTION
RM1	-19685.135	3399196.014	1632.947	12mm IRON PEG
RM2	-19851.947	3399496.864	1639.478	12mm IRON PEG
RM3	-20003.506	3399741.333	1648.096	12mm IRON PEG
RM4	-19805.475	3400001.219	1643.860	12mm IRON PEG
RM5	-19707.683	3399999.533	1637.753	12mm IRON PEG
RM6	-19530.446	3399839.878	1635.532	12mm IRON PEG
RM7	-19522.014	3399748.717	1634.514	12mm IRON PEG
RM8	-19359.174	3399763.830	1633.019	12mm IRON PEG
RM9	-19400.332	3400119.091	1625.636	12mm IRON PEG
RM10	-19590.658	3400136.512	1632.733	12mm IRON PEG
RM11	-19613.567	3399577.003	1633.520	12mm IRON PEG
RM12	-19679.740	3399744.486	1637.973	12mm IRON PEG
RM13	-19611.730	3400072.360	1632.305	12mm IRON PEG
RM14	-19484.480	3399949.894	1631.968	12mm IRON PEG

LEGEND :	
	PROPOSED PAVED ROADS
	NEW STORMWATER PIPE
	NEW STORMWATER MANHOLE
	PROPOSED OPEN-DRAIN
	NEW STORMWATER OUTLET / INLET
	FIGURE 8C KERB
	CONCRETE EDGE BEAM

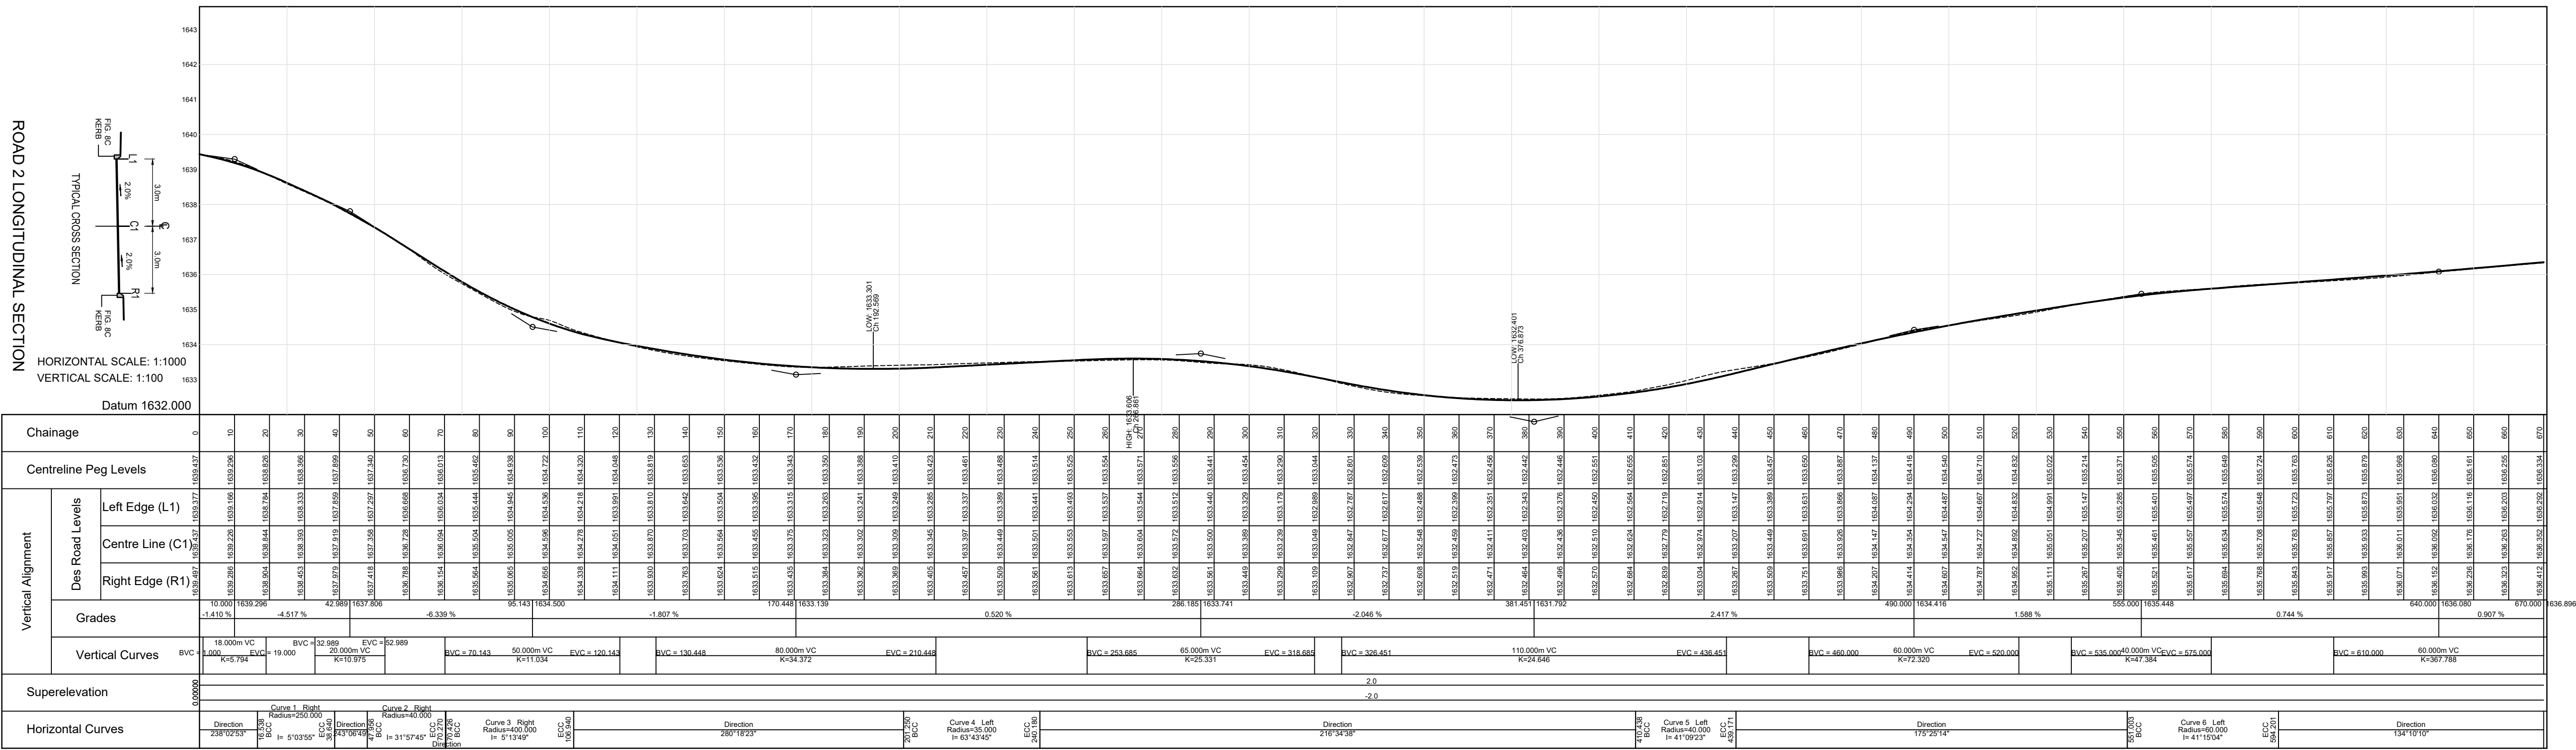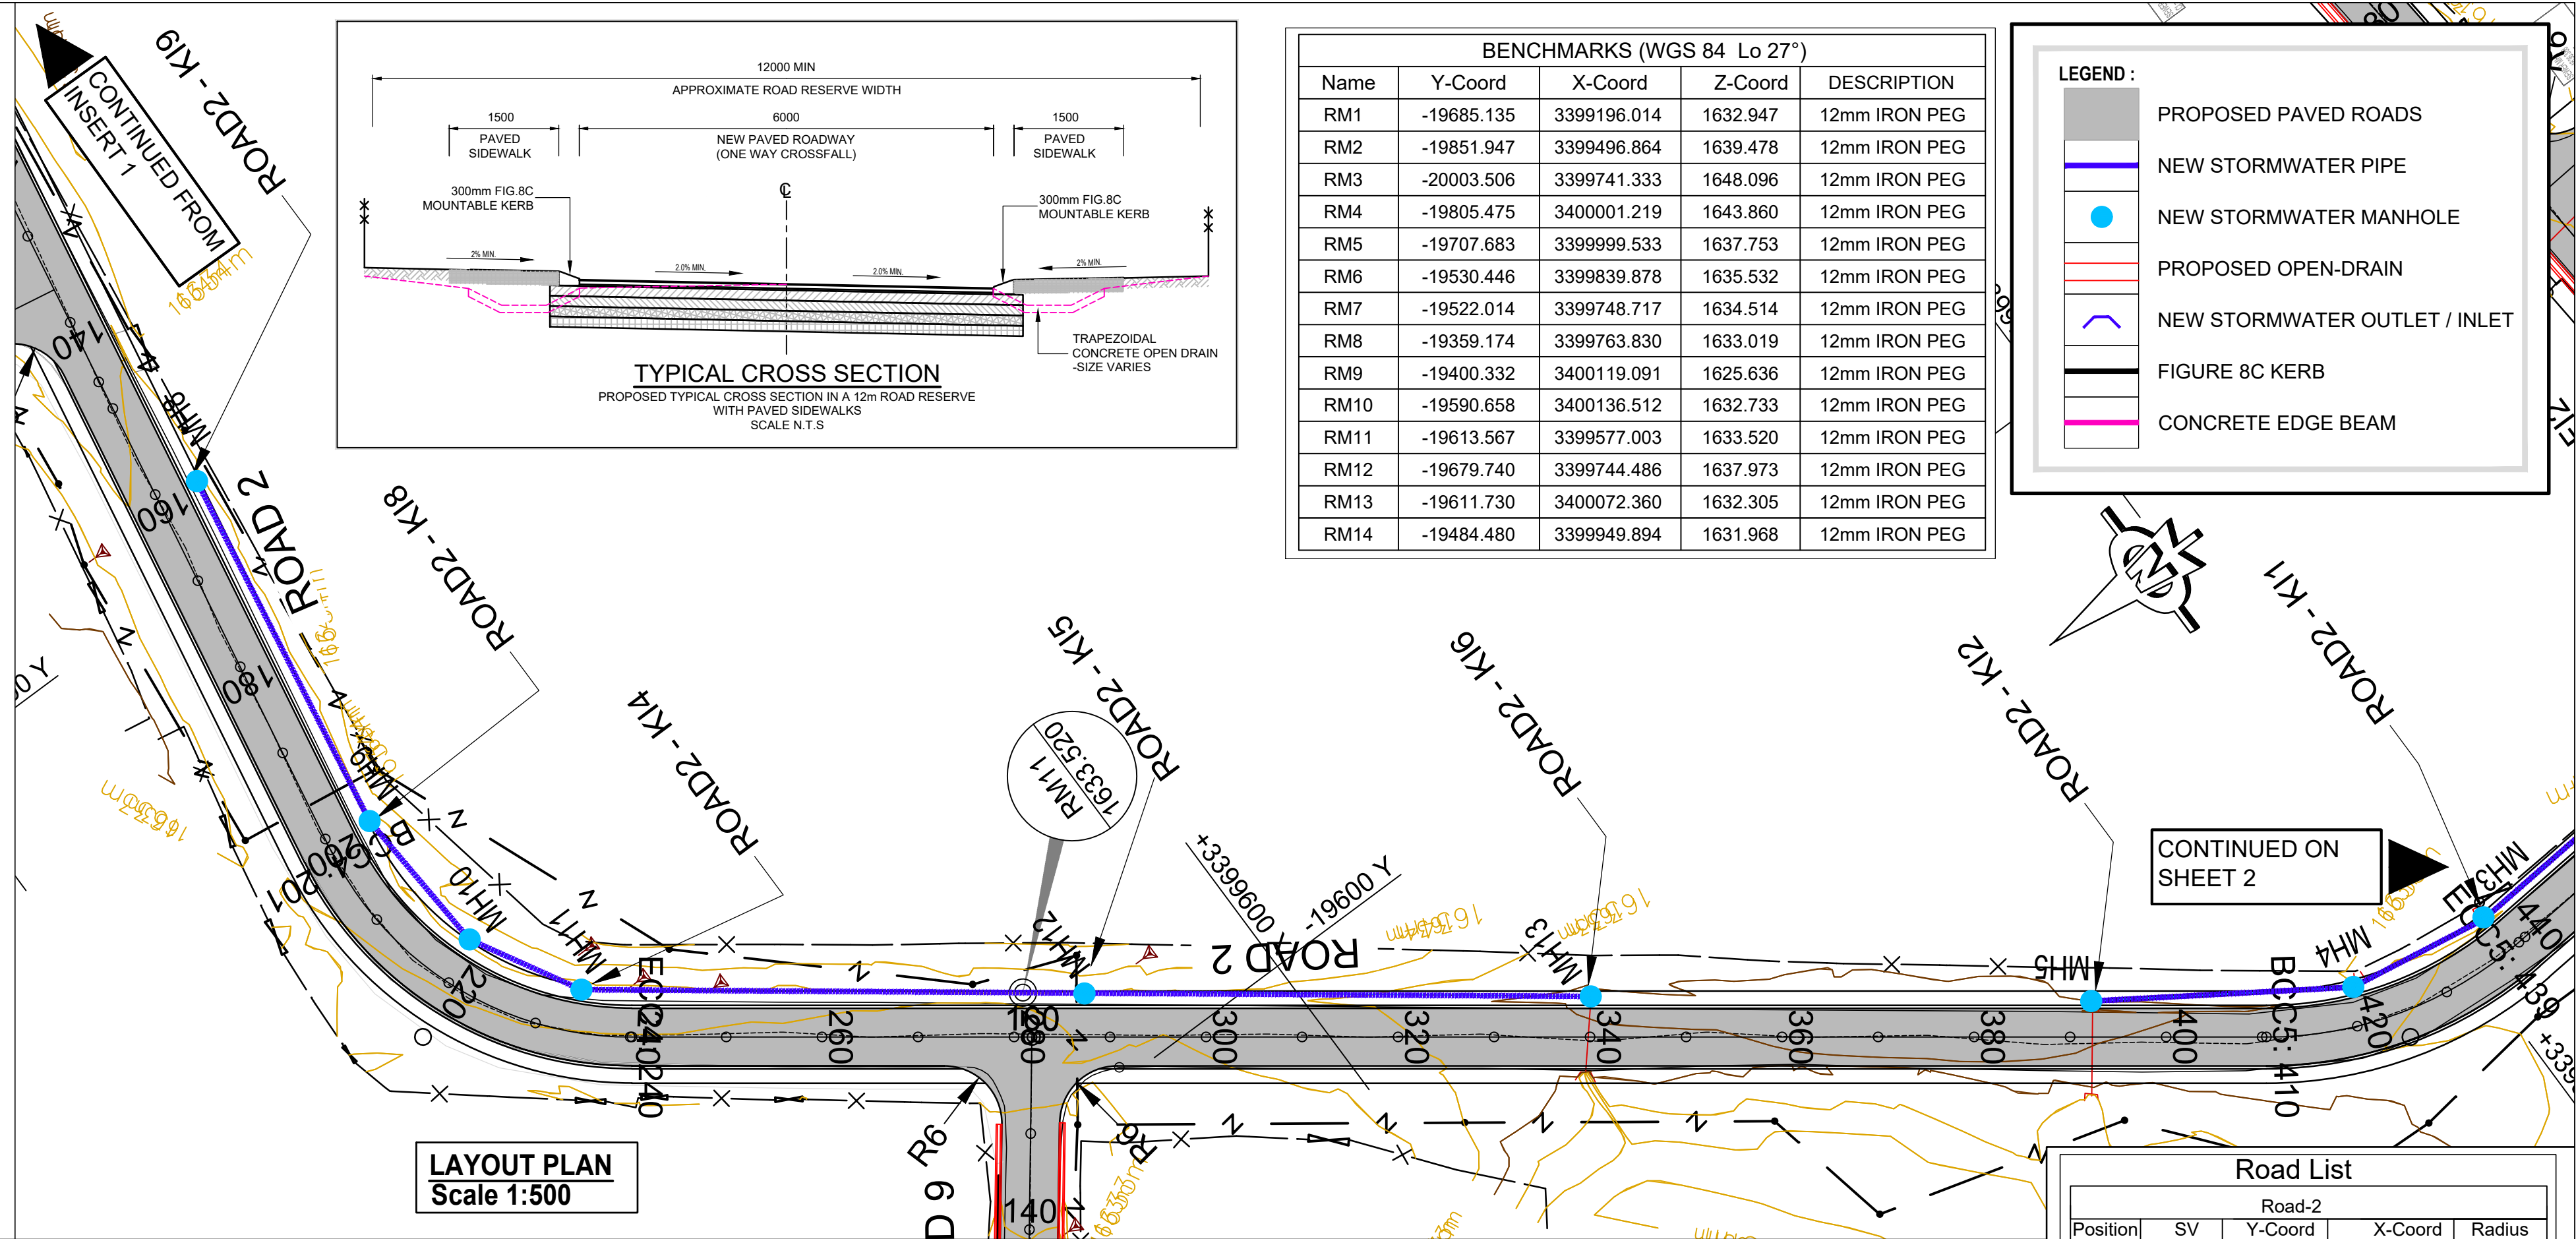

Road List				
Position	SV	Y-Coord	X-Coord	Radius
START	0	-19860.852	3399521.785	0.000
BCC1	16.538	-19846.820	3399530.537	
P11	27.589	-19837.437	3399536.389	250.000
ECC1	38.640	-19827.574	3399541.390	
BCC2	47.956	-19819.266	3399545.602	
P12	59.113	-19809.048	3399550.783	40.000
ECC2	70.270	-19797.637	3399549.769	
BCC3	70.426	-19797.482	3399549.756	
P13	88.683	-19779.284	3399548.139	400.000
ECC3	106.940	-19761.310	3399544.871	
BCC4	201.250	-19668.521	3399527.997	
P14	220.715	-19647.117	3399524.105	35.000
ECC4	240.180	-19634.152	3399541.576	
BCC5	410.438	-19532.695	3399678.303	
P15	424.804	-19523.746	3399690.363	40.000
ECC5	439.171	-19524.945	3399705.332	
BCC6	551.003	-19533.873	3399816.808	
P16	572.602	-19535.676	3399839.319	60.000
ECC6	594.201	-19551.875	3399855.054	
BCC7	768.926	-19677.202	3399976.800	
P17	792.566	-19695.095	3399994.180	60.000
ECC7	816.206	-19720.035	3399993.754	
BCC8	836.727	-19740.553	3399993.403	
P18	849.649	-19753.477	3399993.182	400.000
ECC8	862.570	-19766.360	3399992.127	
BCC9	878.986	-19782.721	3399990.787	
P19	904.150	-19809.712	3399988.577	55.000
ECC9	929.315	-19824.418	3399965.836	
BCC10	952.978	-19837.267	3399945.966	
P110	968.850	-19845.890	3399932.631	400.000
ECC10	984.721	-19855.542	3399920.022	
BCC11	1077.702	-19912.063	3399846.191	
P111	1107.115	-19930.032	3399822.718	240.000
ECC11	1136.527	-19953.159	3399804.308	
BCC12	1137.736	-19954.105	3399803.555	
P112	1146.767	-19961.179	3399797.923	150.000
ECC12	1155.799	-19967.526	3399791.482	
END	1175.514	-19981.364	3399777.439	

CLIENT:

19 Murray Street
Lady Grey
9755

Tel: (051) 603 1449
Email: vanzyti@senqu.gov.za

CONSULTANT:

THEWO & SMMS - JV

58 Brebner Road
Westdene
Bloemfontein
9301

Tel: +27 (051) 430 1321
Email: PMO@thewo.co.za

PROFESSIONAL ENGINEER:

L. MARAH

PROF. Reg.No:
920281

DATE:
2024-03-25

SIGNATURE:

DESIGN BY:

T. TSHABALALA

DRAWN BY:
B. MVUKUZO

CHECKED BY:
L. MARAH

APPROVED BY:
L. MARAH

REVISIONS

REV	DATE	DESCRIPTION	BY
0	2024-03-25	ISSUED FOR TENDER	L.M.

PROJECT NAME

REHABILITATION OF ROADS & STORMWATER IN LADY GREY WARD 14

TITLE

ROAD 2 - LAYOUT AND LONGITUDINAL SECTION



PROJECT STATUS:

TENDER


DATE	SCALE	SHEET	REV	A1
2024-03-25	AS SHOWN	1 OF 3	0	A1

DWG NO

P1027-BE-CIV-RD-LS02

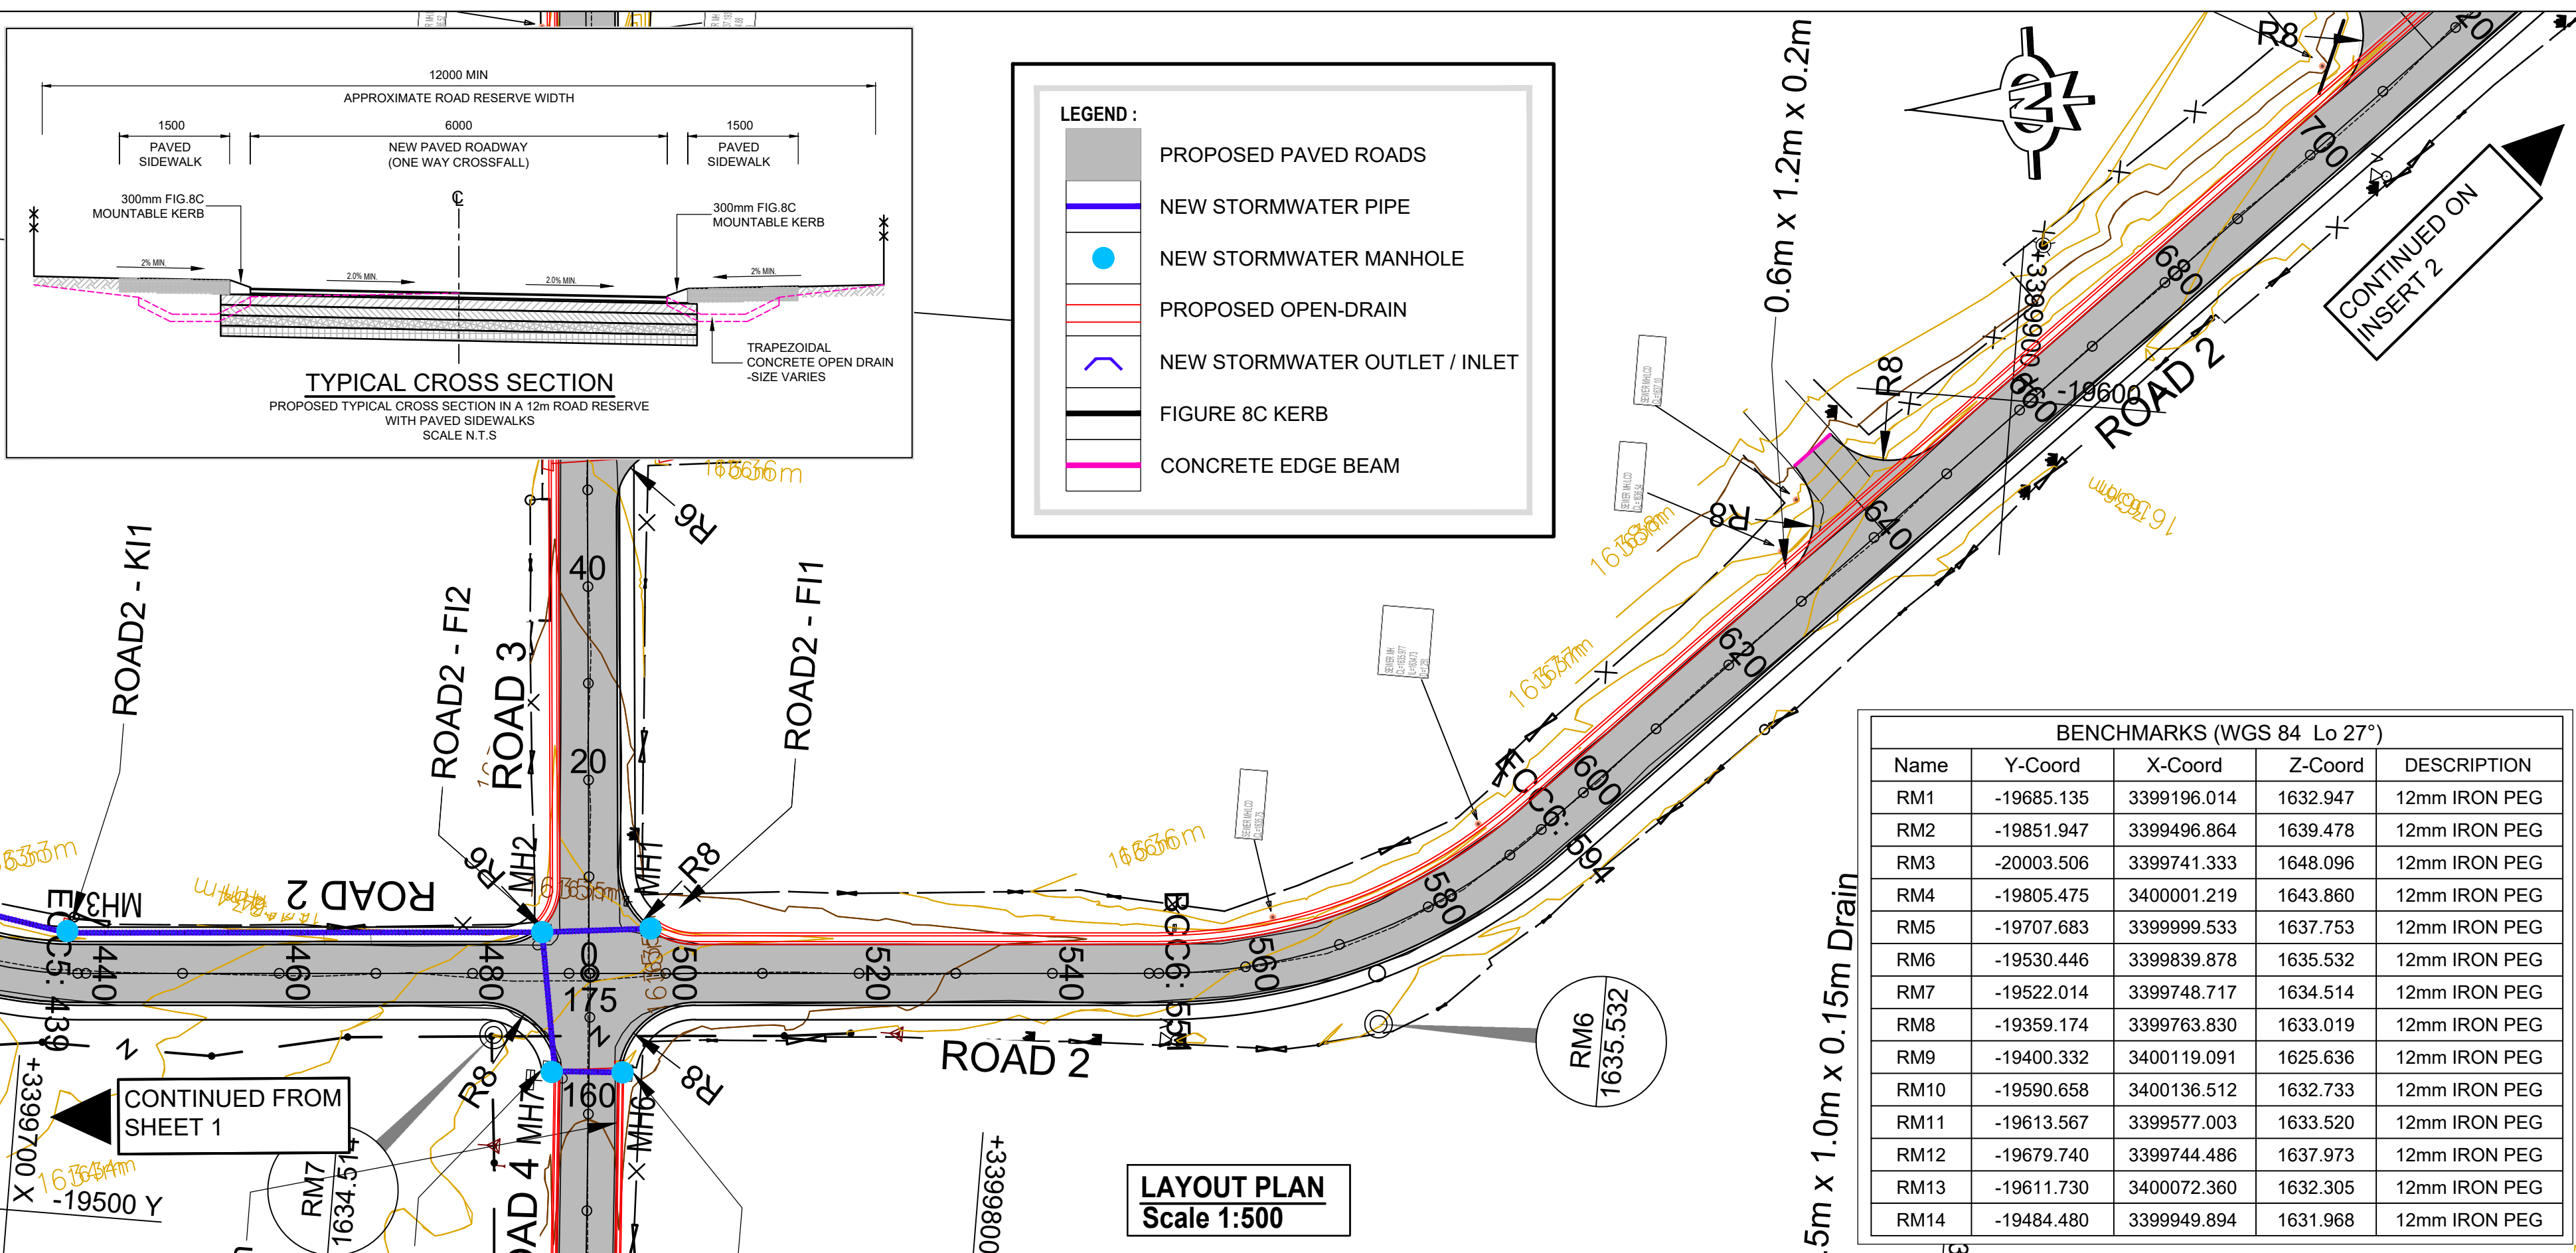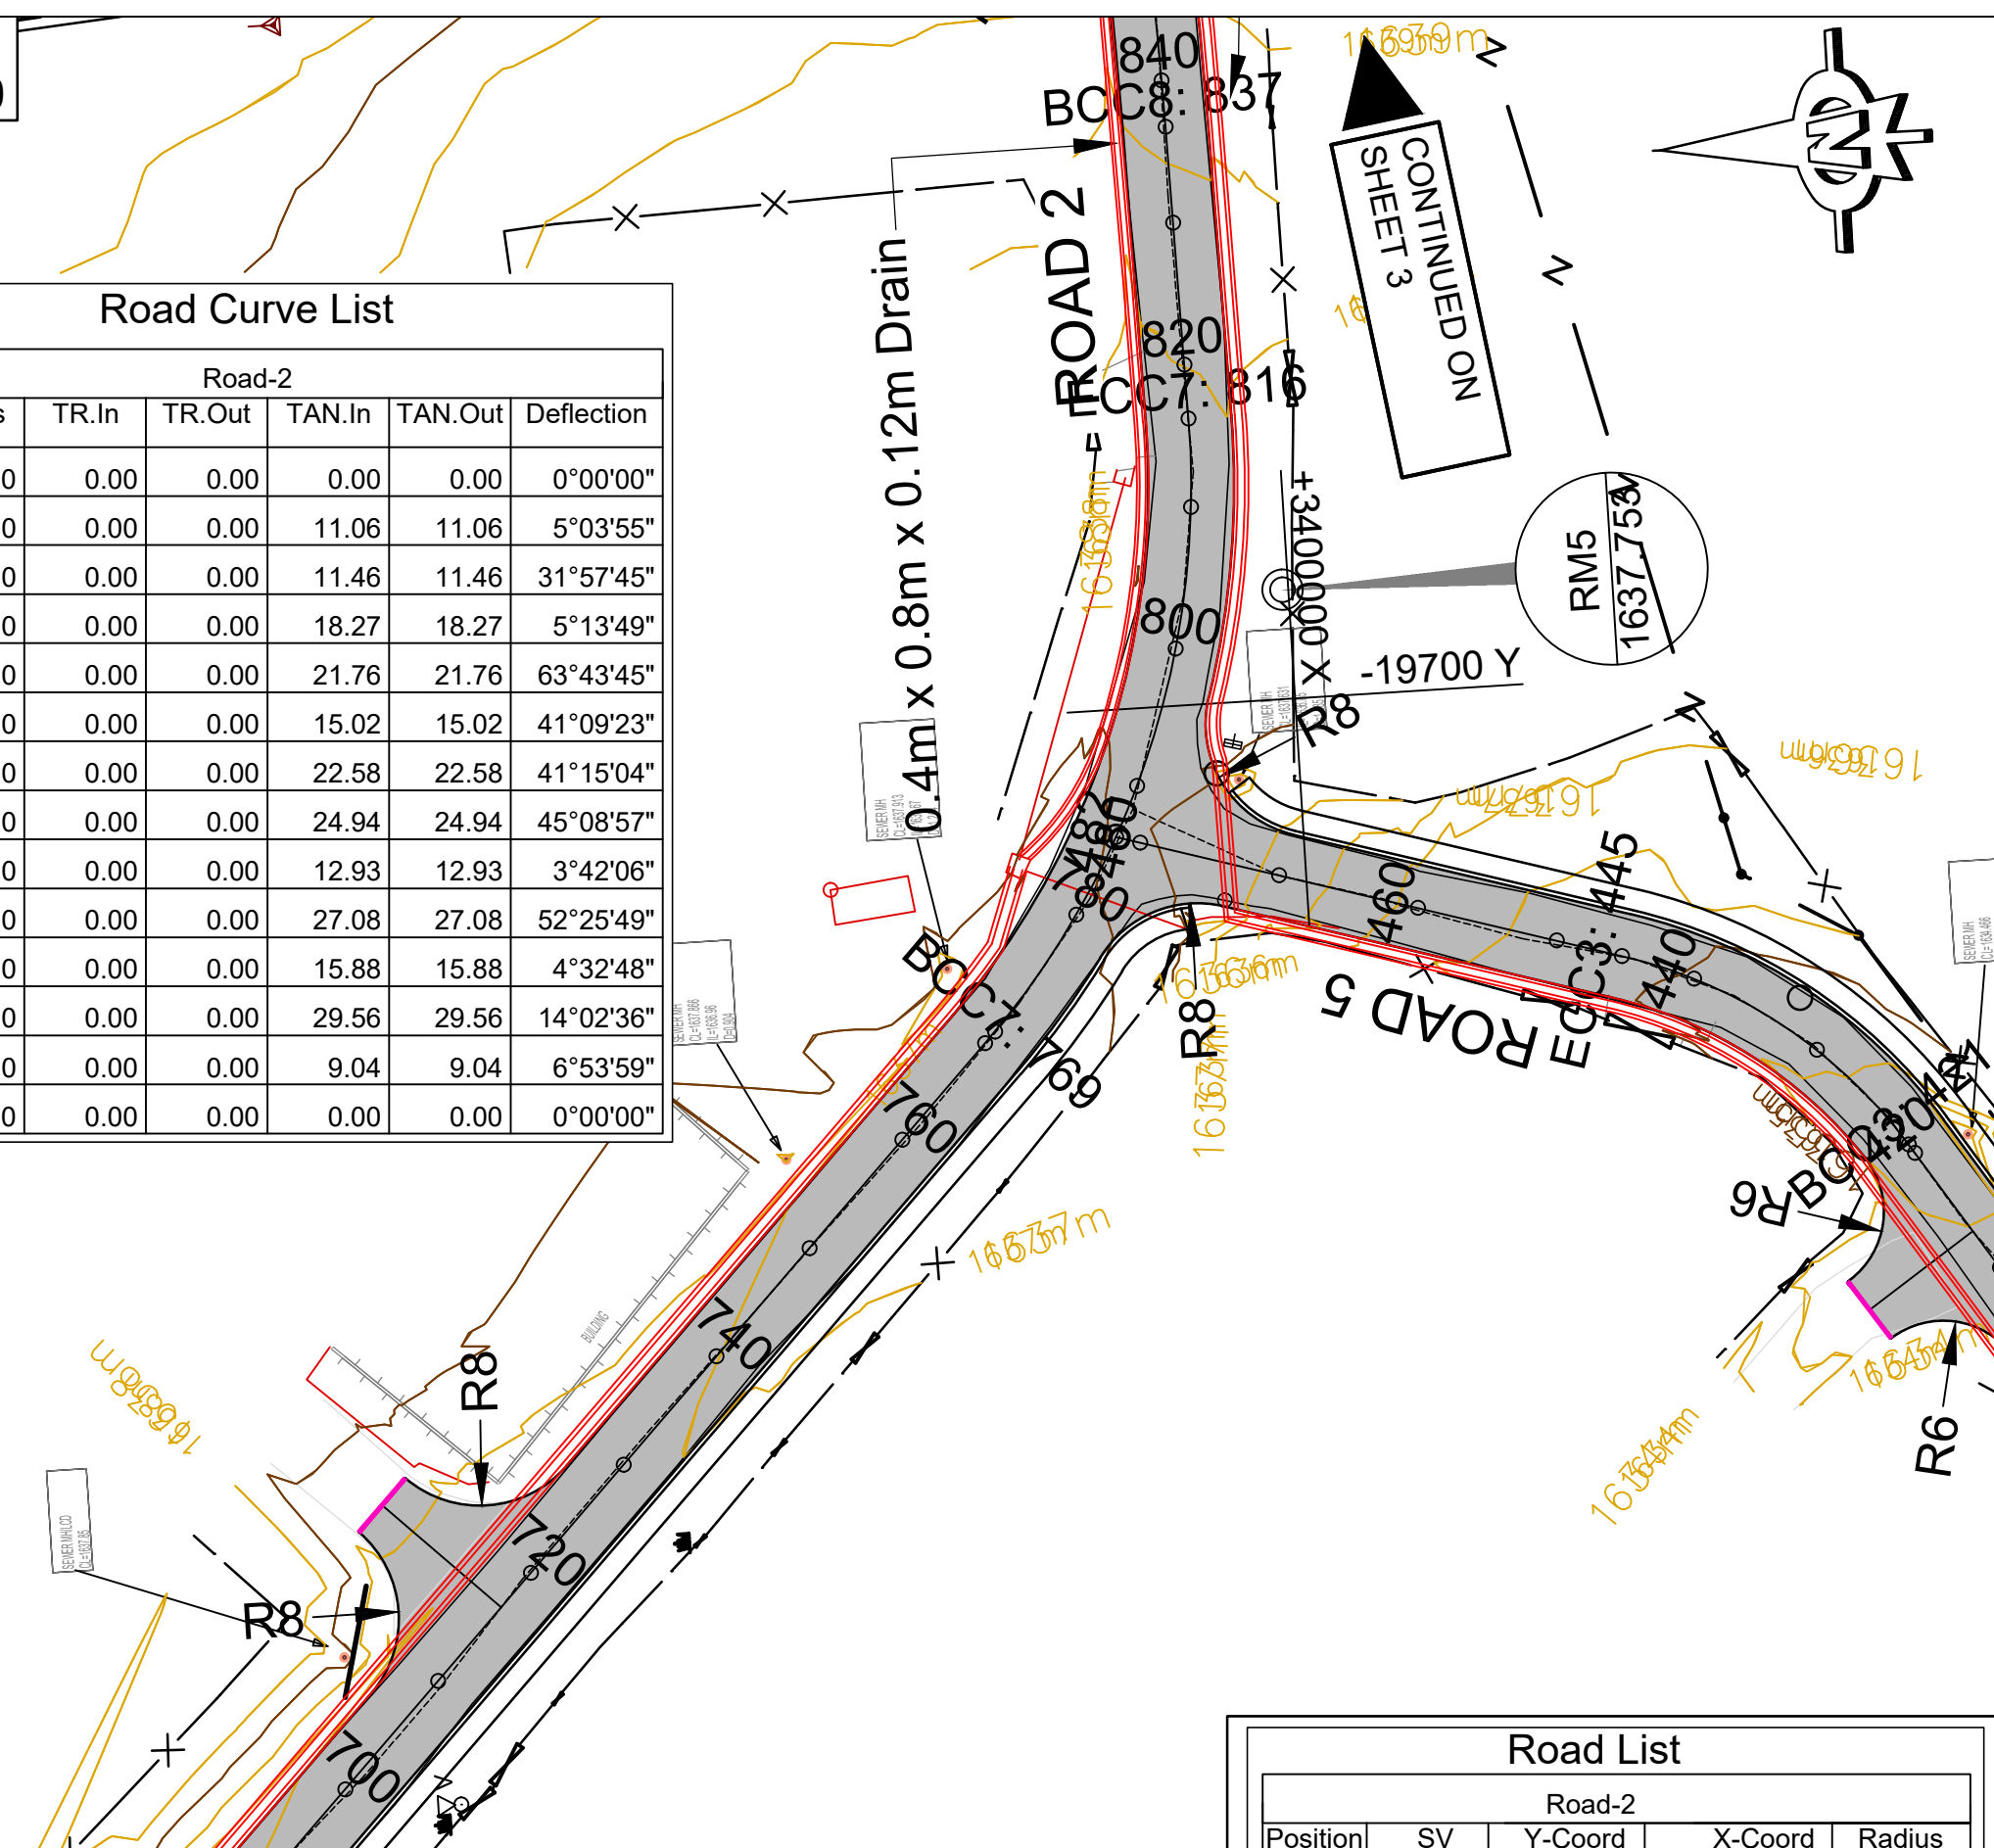[illegible]

Position	SV	Y-Coord	X-Coord	Radius
START	0	-19860.852	3399521.785	0.000
BCC1	16.538	-19846.820	3399530.537	
P11	27.589	-19837.437	3399536.389	250.000
ECC1	38.640	-19827.574	3399541.390	
BCC2	47.956	-19819.266	3399545.602	
P12	59.113	-19809.048	3399550.783	40.000
ECC2	70.270	-19797.637	3399549.769	
BCC3	70.426	-19797.482	3399549.756	
P13	88.683	-19779.284	3399548.139	400.000
ECC3	106.940	-19761.310	3399544.871	
BCC4	201.250	-19668.521	3399527.997	
P14	220.715	-19647.117	3399524.105	35.000
ECC4	240.180	-19634.152	3399541.576	
BCC5	410.438	-19532.695	3399678.303	
P15	424.804	-19523.746	3399690.363	40.000
ECC5	439.171	-19524.945	3399705.332	
BCC6	551.003	-19533.873	3399816.808	
P16	572.602	-19536.676	3399839.319	60.000
ECC6	594.201	-19551.875	3399855.054	
BCC7	768.926	-19677.202	3399976.800	
P17	792.566	-19695.095	3399994.180	60.000
ECC7	816.206	-19720.035	3399993.754	
BCC8	836.727	-19740.553	3399993.403	
P18	849.649	-19753.477	3399993.182	400.000
ECC8	862.570	-19766.360	3399992.127	
BCC9	878.958	-19782.721	3399990.787	
P19	904.150	-19809.712	3399988.577	55.000
ECC9	929.315	-19824.418	3399965.836	
BCC10	952.978	-19837.267	3399945.966	
P110	968.850	-19845.890	3399932.631	400.000
ECC10	984.721	-19855.542	3399920.022	
BCC11	1077.702	-19912.063	3399846.191	
P111	1107.115	-19930.032	3399822.718	240.000
ECC11	1136.527	-19953.159	3399804.308	
BCC12	1137.736	-19954.105	3399803.555	
P112	1146.767	-19961.179	3399797.923	150.000
ECC12	1155.799	-19967.526	3399791.482	
END	1175.514	-19981.364	3399777.439	

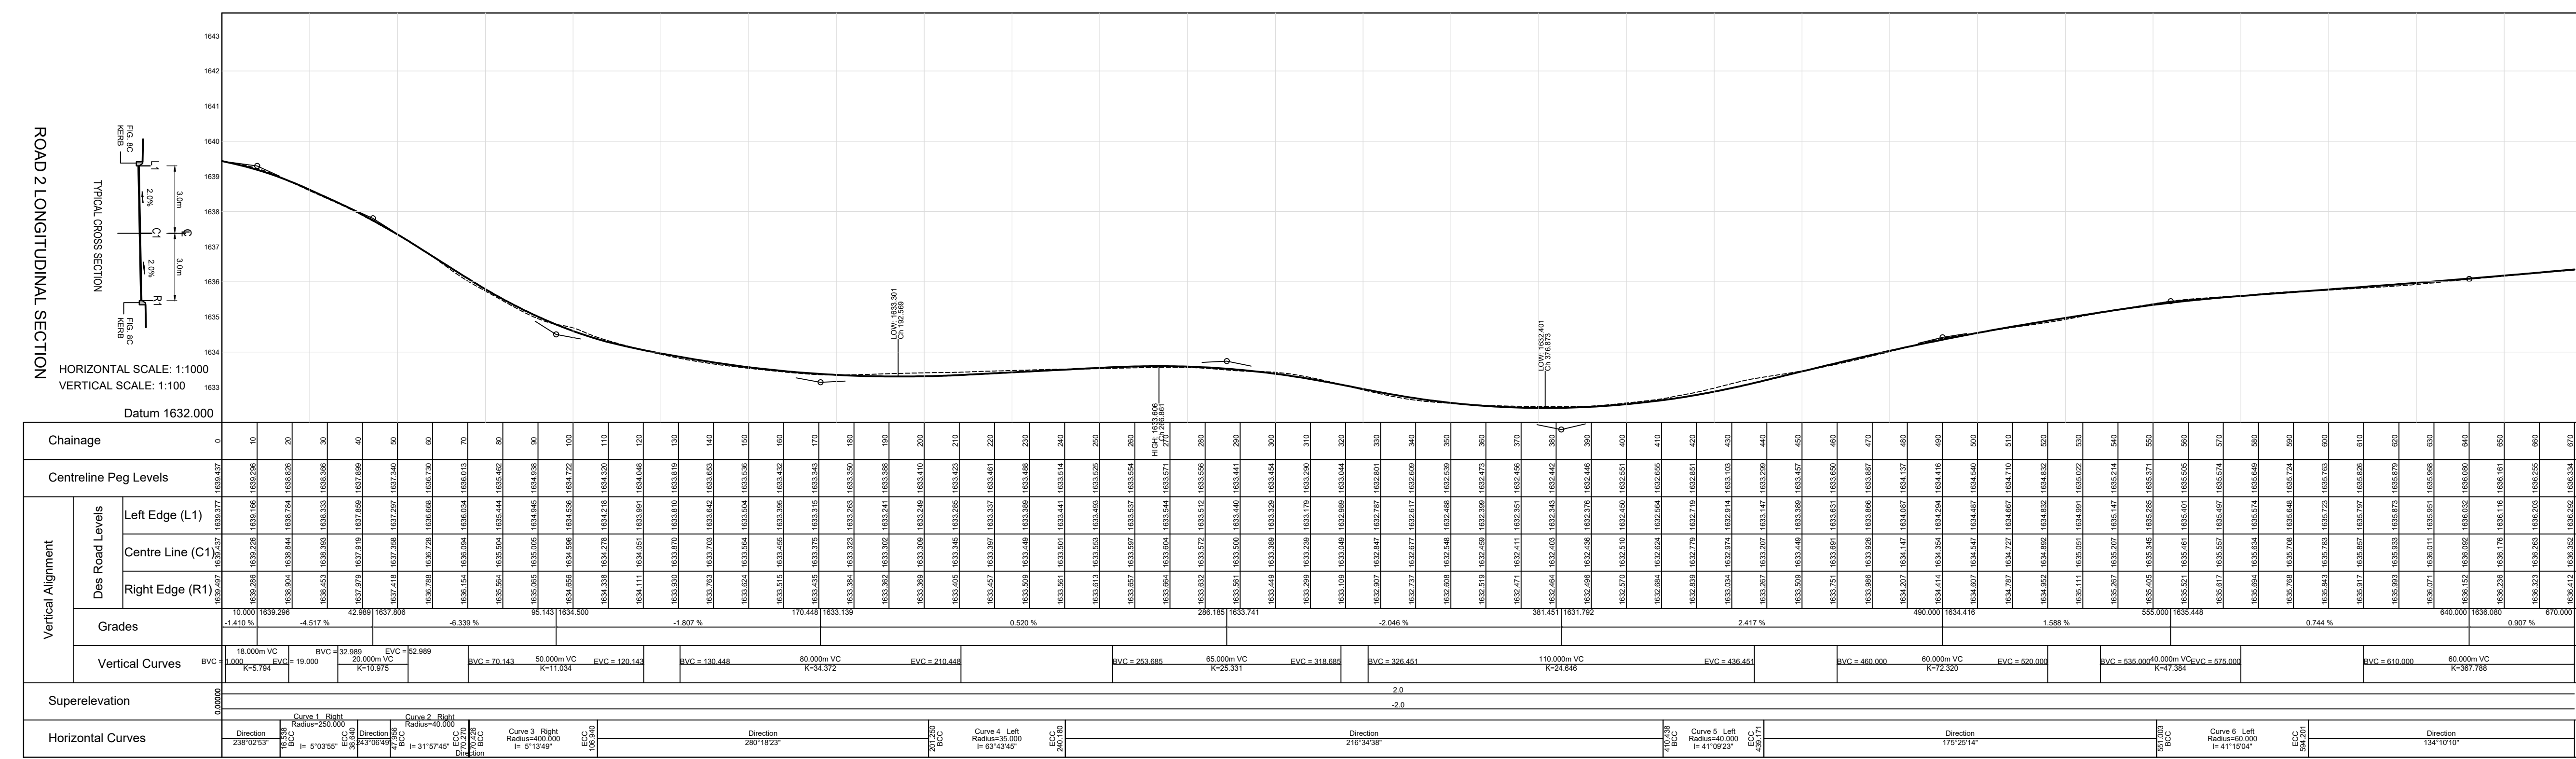


Longsection for 0 to 670

[illegible]

PROJECT NAME	REHABILITATION OF ROADS & STORMWATER IN LADY GREY WARD 14
TITLE	ROAD 2 - LAYOUT AND LONGITUDINAL SECTION

PROJECT STATUS:				
TENDER				
DATE	SCALE	SHEET	REV	A1
2024-03-25	AS SHOWN	2 OF 3	0	
DWG NO				
P1027-BE-CIV-RD-LS02				

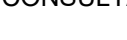CLIENT:  19 Murray Street Lady Grey 9755 Tel: (051) 603 1449 Email: vanzylt@senqu.gov.za	CONSULTANT: THEWO & SMMMS - JV   58 Brebner Road Westdene Bloemfontein 9301 Tel: +27 (051) 430 1321 Email: PMO@thewo.co.za
--	--

PROFESSIONAL ENGINEER:
L. MARAH

PROF. Reg.No:
920281

DATE:
2024-03-25


SIGNATURE:

DESIGN BY: T. TSHABALALA


DRAWN BY: B. MVUKUZO

CHECKED BY: L. MARAH

APPROVED BY: L. MARAH

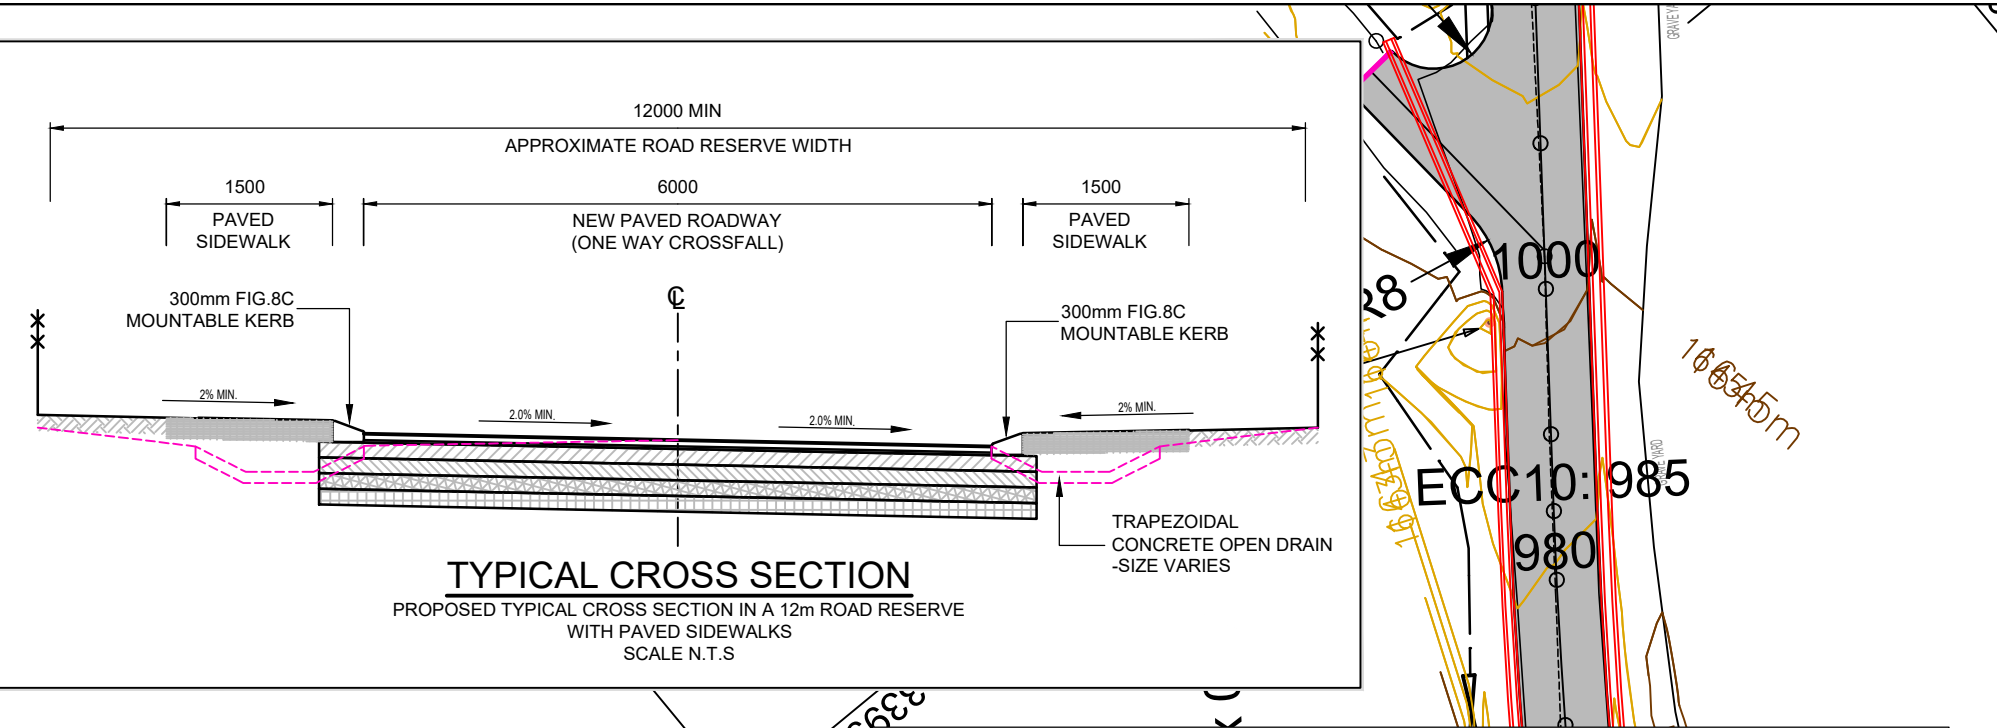


BENCHMARKS (WGS 84 Lo 27°)				
Name	X-Coord	X-Coord	Z-Coord	DESCRIPTION
RM1	-19685.135	3399196.014	1632.947	12mm IRON PEG
RM2	-19851.947	3399496.864	1639.478	12mm IRON PEG
RM3	-20003.506	3399741.333	1648.096	12mm IRON PEG
RM4	-19805.475	3400001.219	1643.860	12mm IRON PEG
RM5	-19707.683	3399999.533	1637.753	12mm IRON PEG
RM6	-19530.446	3399839.878	1635.532	12mm IRON PEG
RM7	-19522.014	3399748.717	1634.514	12mm IRON PEG
RM8	-19359.174	3399763.830	1633.019	12mm IRON PEG
RM9	-19400.332	3400119.091	1625.636	12mm IRON PEG
RM10	-19590.658	3400136.512	1632.733	12mm IRON PEG
RM11	-19613.567	3399577.003	1633.520	12mm IRON PEG
RM12	-19679.740	3399744.486	1637.973	12mm IRON PEG
RM13	-19611.730	3400072.360	1632.305	12mm IRON PEG
RM14	-19484.480	3399949.894	1631.968	12mm IRON PEG


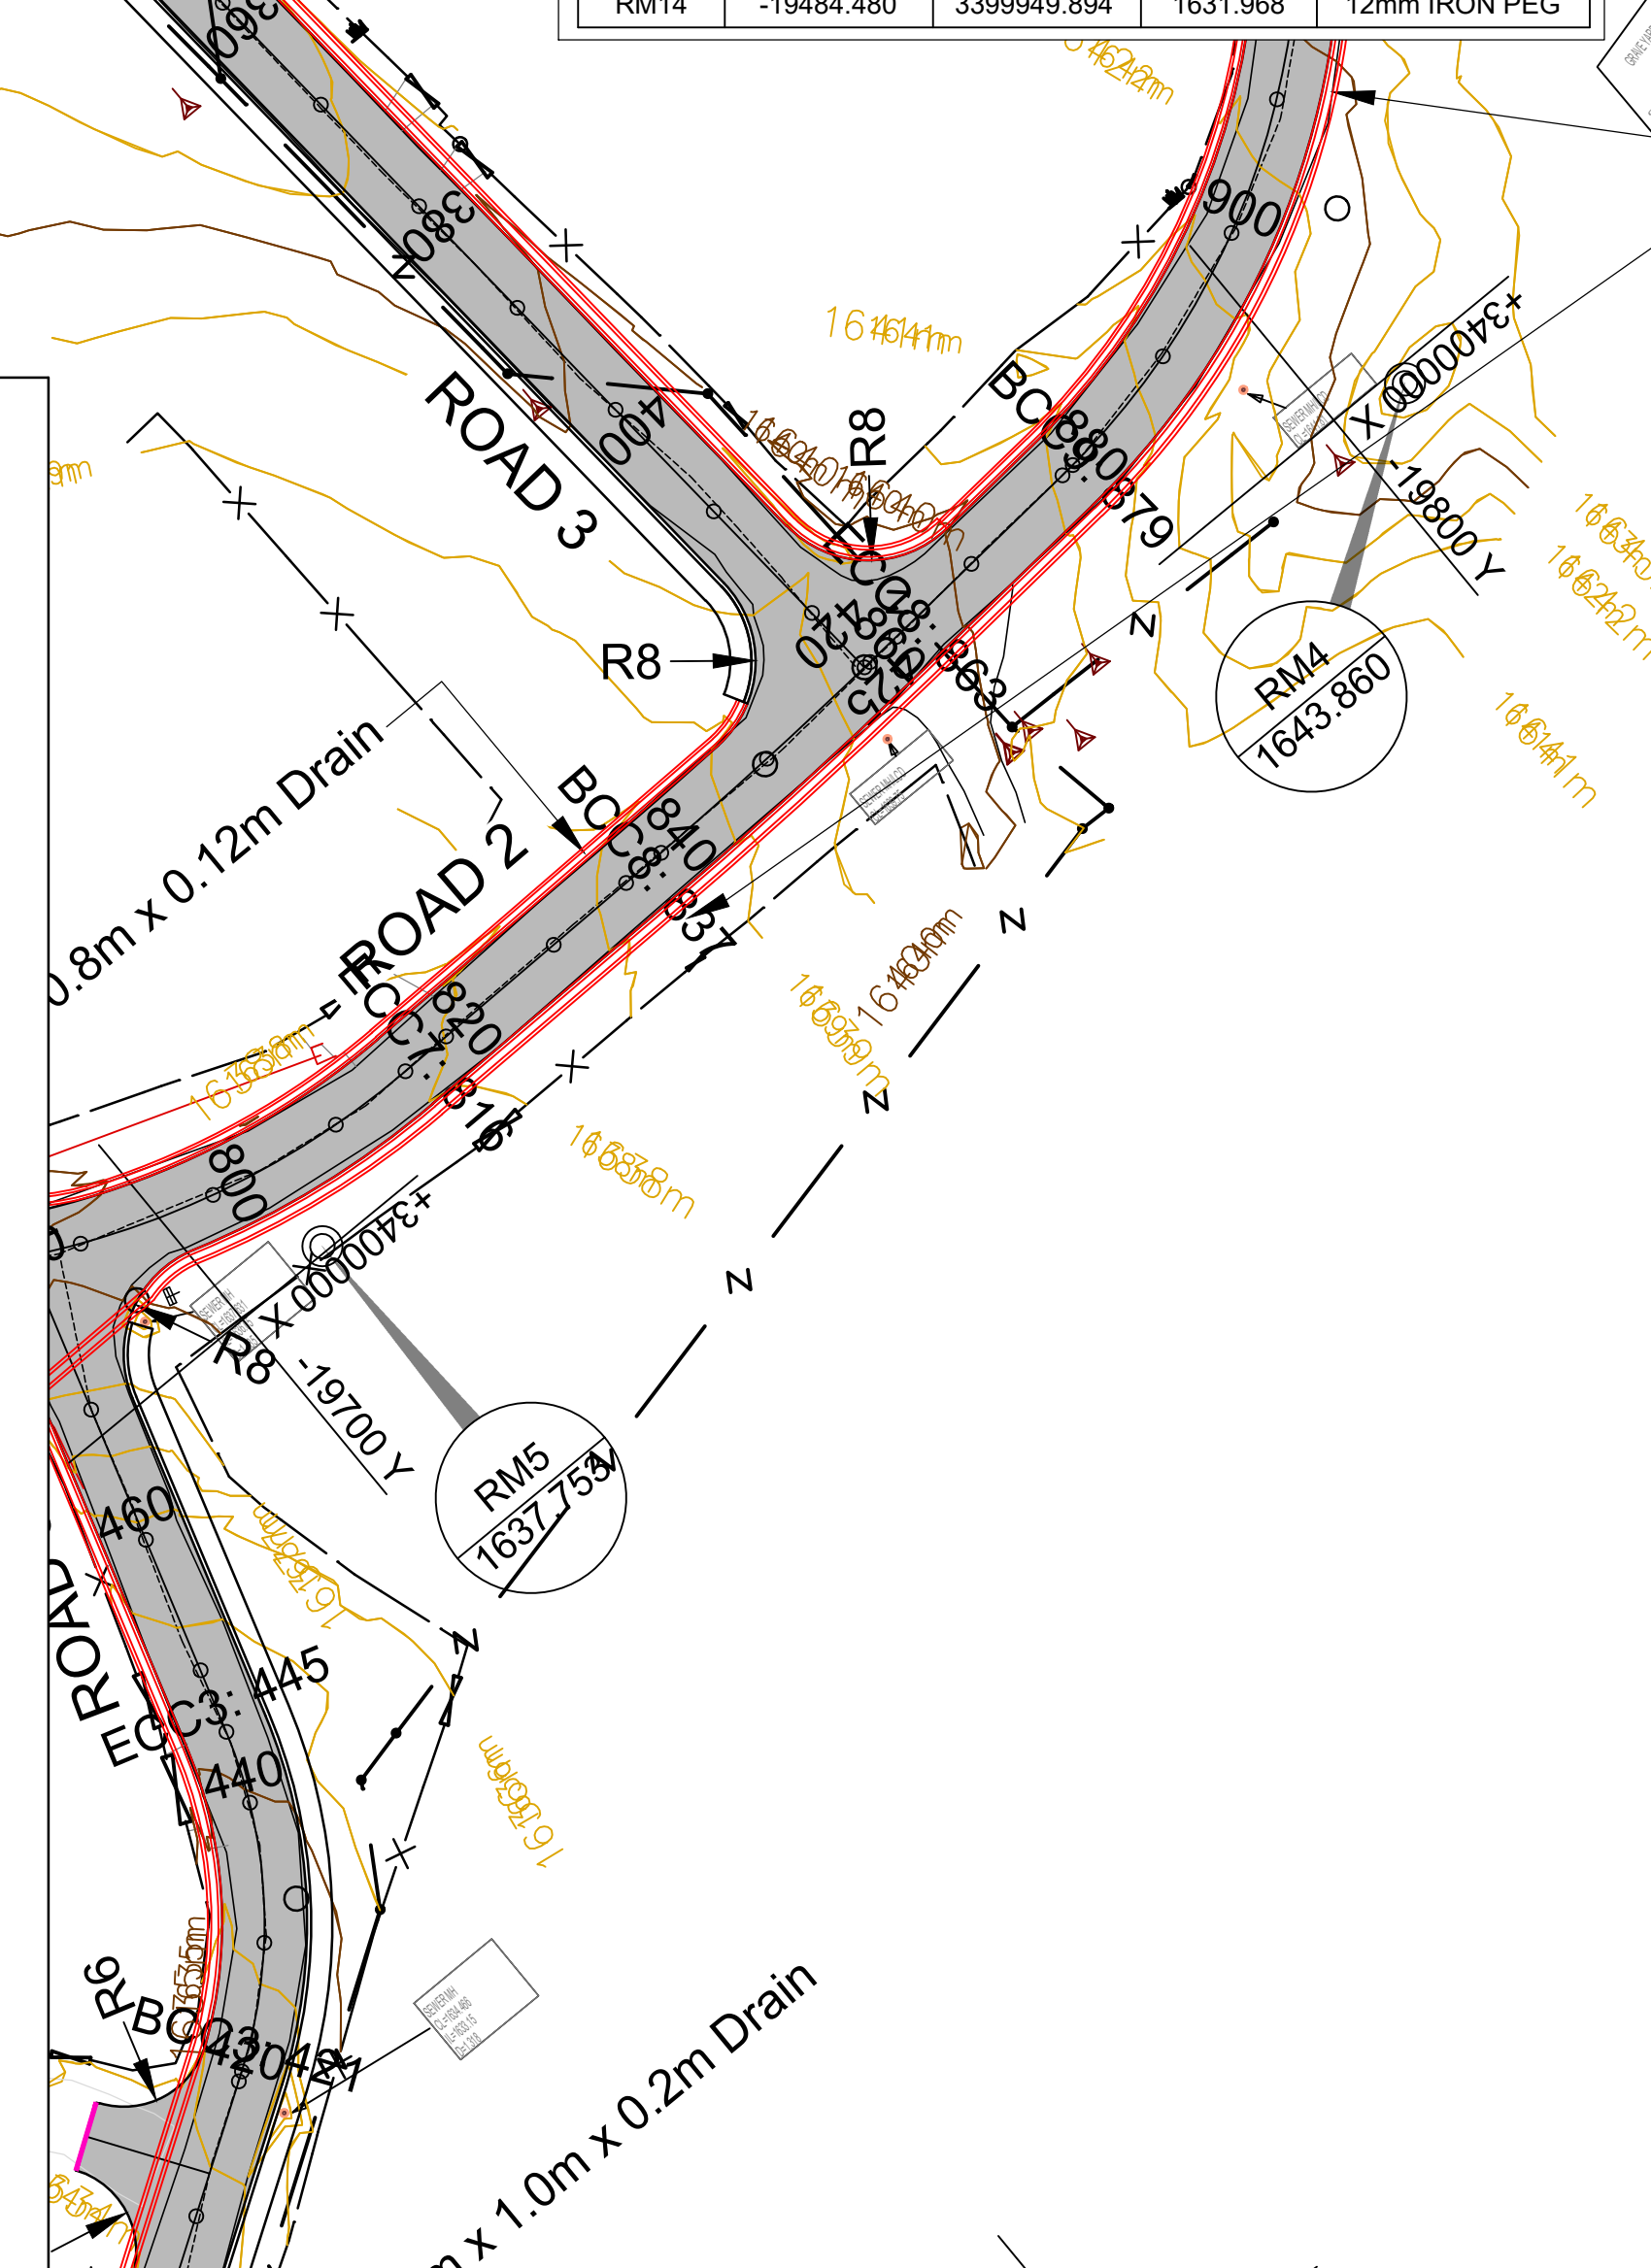
[illegible]

Longsection for 0 to 425

CLIENT:  19 Murray Street Lady Grey 9755 Tel: (051) 603 1449 Email: vanzyti@senqu.gov.za	CONSULTANT: THEWO & SMMS - JV  58 Brebner Road Westdene Bloemfontein 9301 Tel: +27 (051) 430 1321 Email: PMO@thewo.co.za	PROFESSIONAL ENGINEER: L. MARAH PROF. Reg.No: 920281 SIGNATURE:	DESIGN BY: T. TSHABALALA B. MVUKUZO CHECKED BY: L. MARAH APPROVED BY: L. MARAH	<table><thead><tr><th>REV</th><th>DATE</th><th>DESCRIPTION</th><th>BY</th></tr></thead><tbody><tr><td>0</td><td>2024-03-25</td><td>ISSUED FOR TENDER</td><td>L.M.</td></tr><tr><td> </td><td> </td><td> </td><td> </td></tr><tr><td> </td><td> </td><td> </td><td> </td></tr><tr><td> </td><td> </td><td> </td><td> </td></tr><tr><td> </td><td> </td><td> </td><td> </td></tr><tr><td> </td><td> </td><td> </td><td> </td></tr><tr><td> </td><td> </td><td> </td><td> </td></tr></tbody></table>	REV	DATE	DESCRIPTION	BY	0	2024-03-25	ISSUED FOR TENDER	L.M.																									PROJECT NAME REHABILITATION OF ROADS & STORMWATER IN LADY GREY WARD 14 TITLE ROAD 3 - LAYOUT AND LONGITUDINAL SECTION	PROJECT STATUS: TENDER <table><thead><tr><th>DATE</th><th>SCALE</th><th>SHEET</th><th>REV</th><th>A1</th></tr></thead><tbody><tr><td>2024-03-25</td><td>AS SHOWN</td><td>1 OF 1</td><td>0</td><td>A1</td></tr></tbody></table> DWG NO P1027-BE-CIV-RD-LS03	DATE	SCALE	SHEET	REV	A1	2024-03-25	AS SHOWN	1 OF 1	0	A1
					REV	DATE	DESCRIPTION	BY	
0	2024-03-25	ISSUED FOR TENDER	L.M.	
DATE	SCALE	SHEET	REV	A1	
2024-03-25	AS SHOWN	1 OF 1	0	A1	

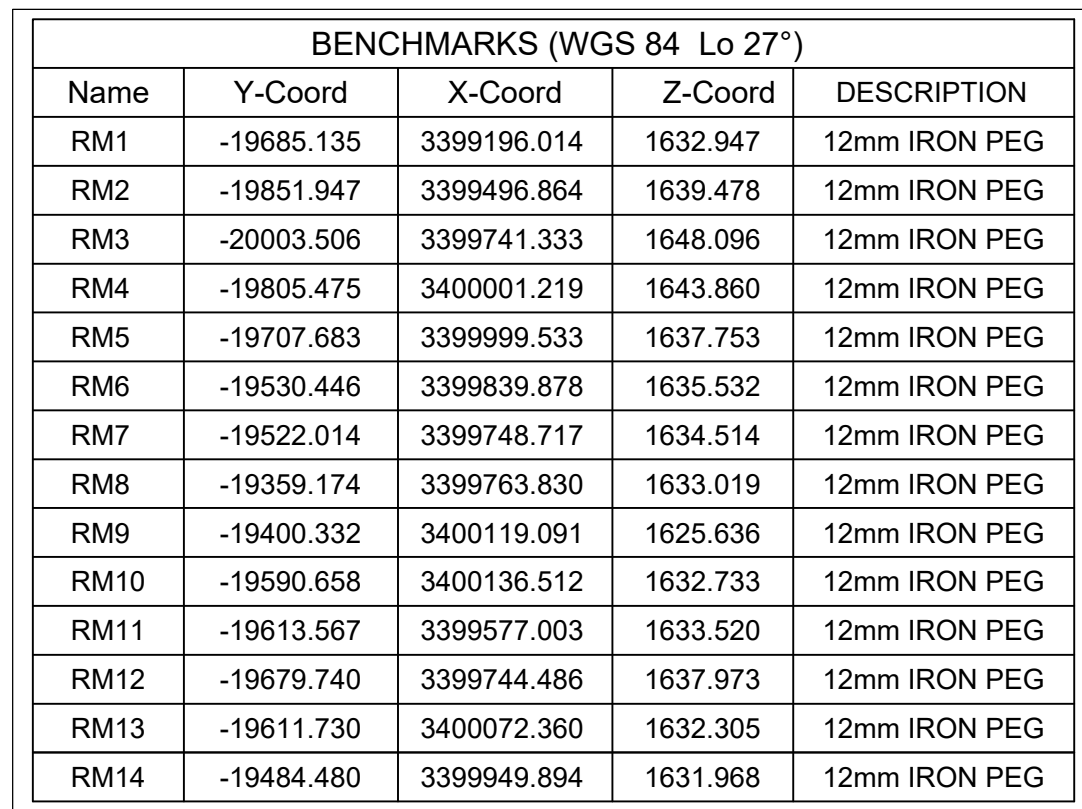

Road List				
Road-4				
Position	SV	Y-Coord	X-Coord	Radius
START	0	-19354.983	3399769.426	0.000
END	174.558	-19529.180	3399758.210	

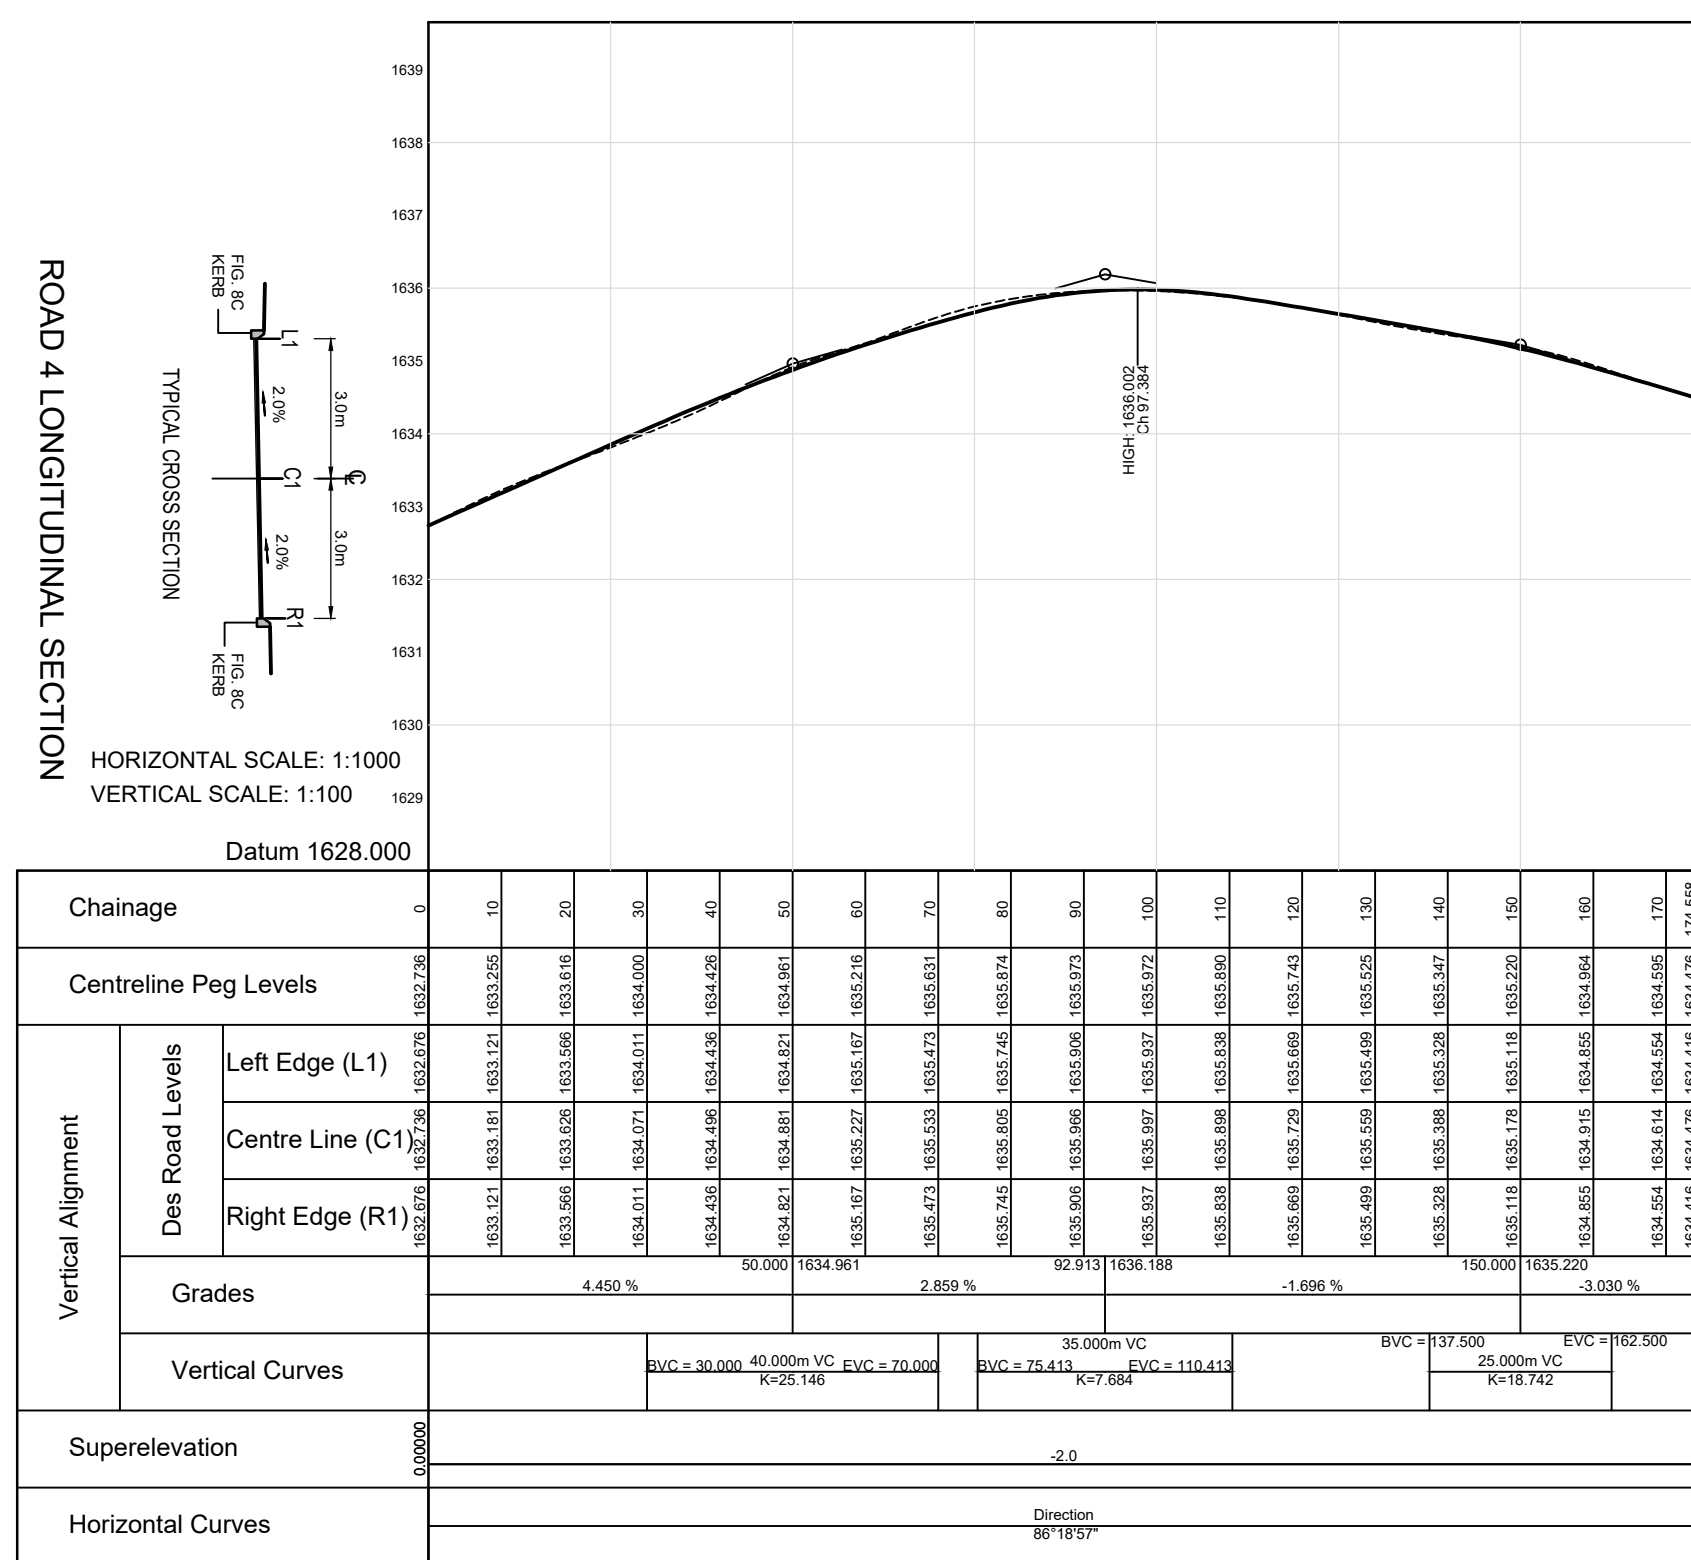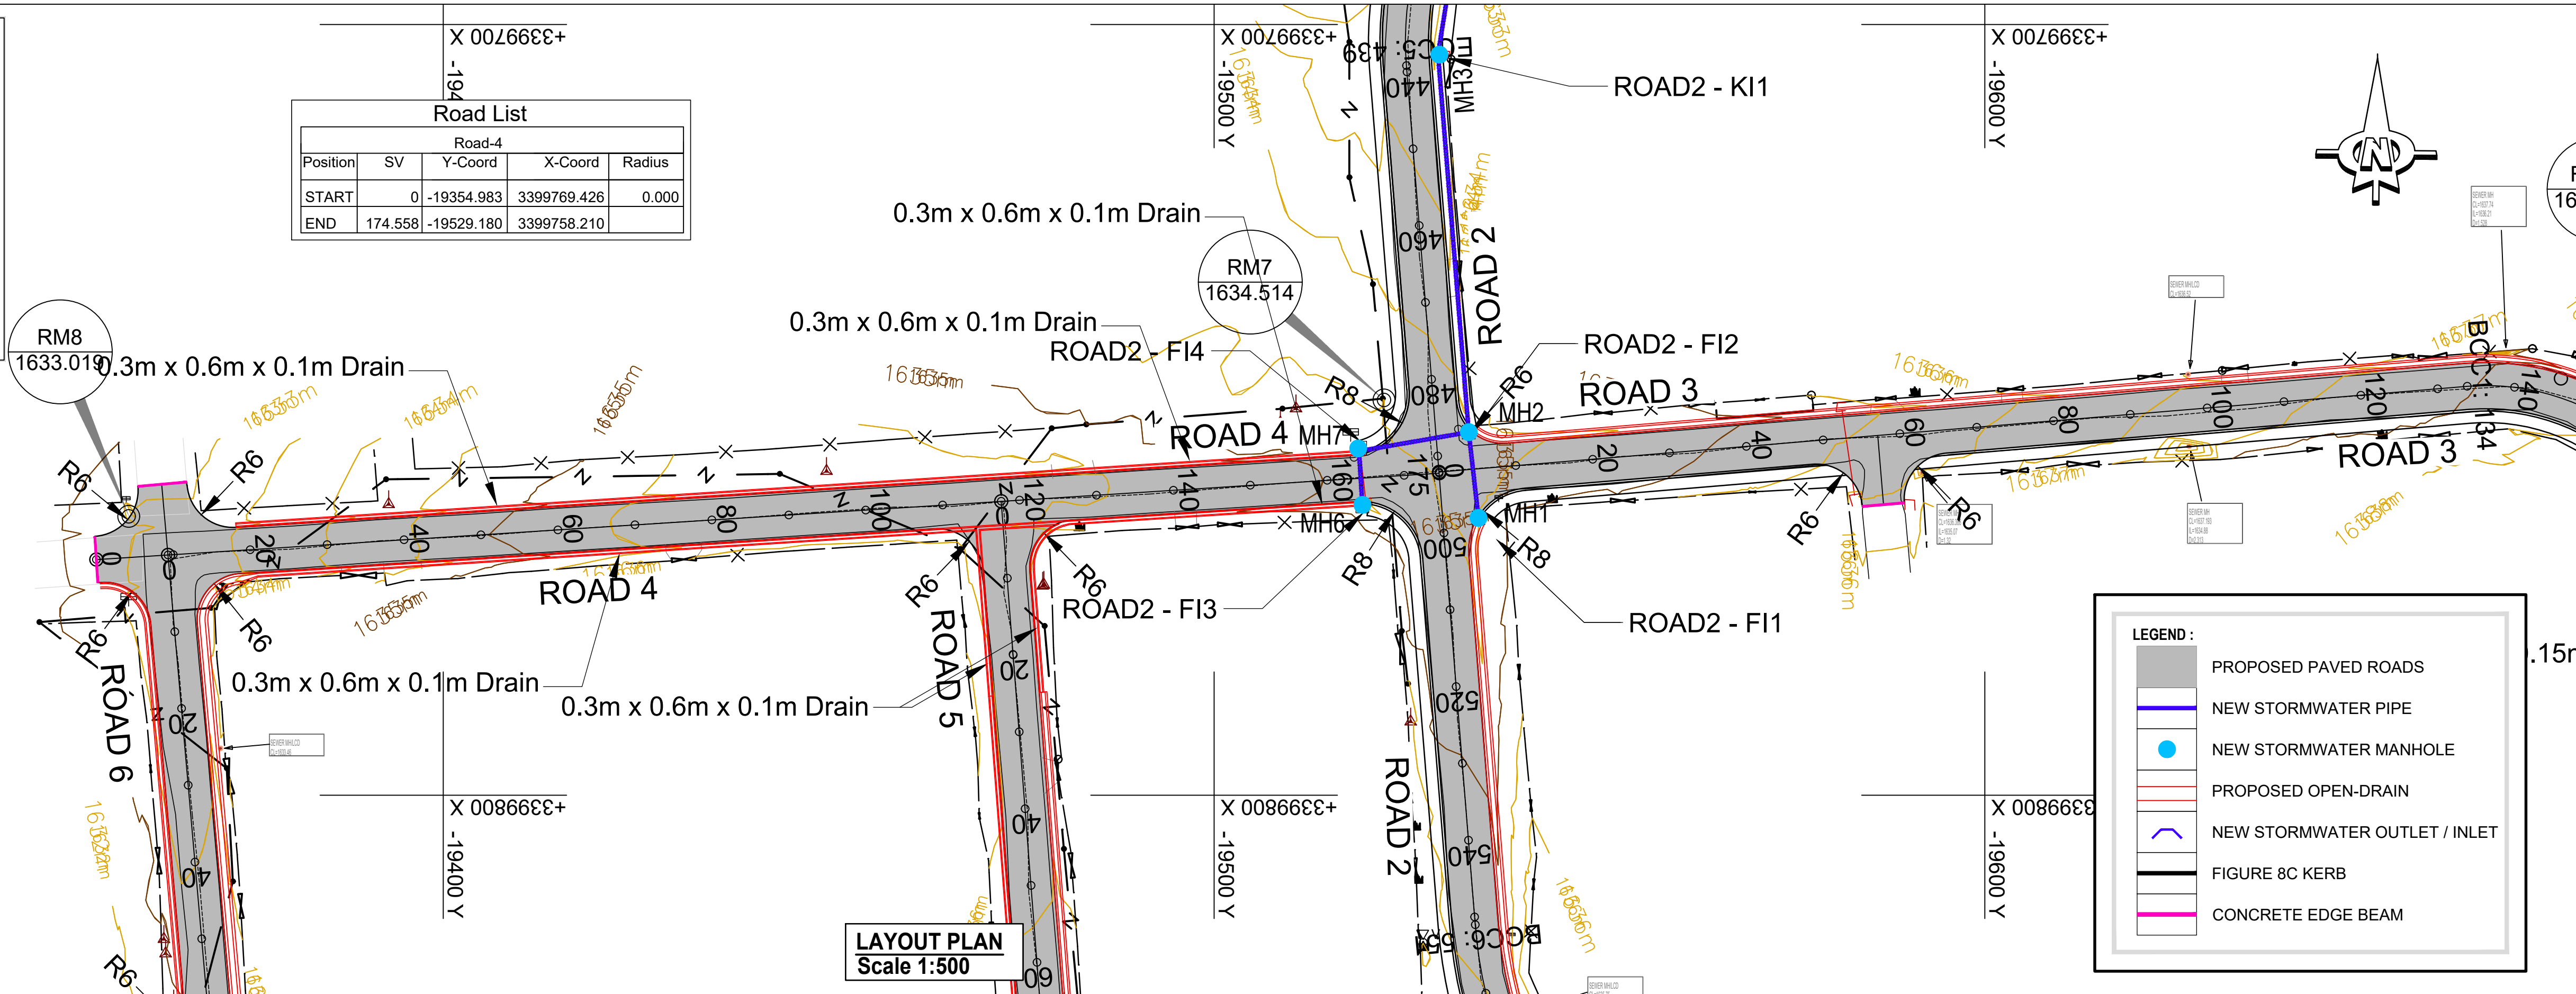

Longsection for 0 to 174



CLIENT:						CONSULTANT:								PROFESSIONAL ENGINEER:				DESIGN BY:				REVISIONS							PROJECT NAME									PROJECT STATUS:									
 19 Murray Street Lady Grey 9755 Tel: (051) 603 1449 Email: vanzyit@senqu.gov.za						THEWO & SMMMS - JV   58 Brebnear Road Westdene Bloemfontein 9301 Tel: +27 (051) 430 1321 Email: PMO@thewo.co.za								L. MARAH Prof. Reg.No.: 920281				T. TSHABALAЛА DRAWN BY: B. MVUKUZO				BY L.M.							REHABILITATION OF ROADS & STORMWATER IN LADY GREY WARD 14									TENDER									
														DATE: 2024-03-25				CHECKED BY: L. MARAH											TITLE ROAD 4 - LAYOUT AND LONGITUDINAL SECTION									DATE SCALE SHEET REV A1									
														SIGNATURE: L. MARAH				APPROVED BY: L. MARAH																				DWG NO P1027-BE-CIV-RD-LS04									

Road List			
Position	SV	Y-Coord	X-Coord
START	0	-19195.171	3400087.098
BCC1	209.763	-19403.312	3400113.129
PI1	221.750	-19415.209	3400114.617
ECC1	233.738	-19427.164	3400115.533
END	399.324	-19592.266	3400128.182



Road Curve List						
No	Radius	TR.In	TR.Out	TAN.In	TAN.Out	Deflection
0	0.00	0.00	0.00	0.00	0.00	0°00'00"
1	500.00	0.00	0.00	11.99	11.99	2°44'50"
2	0.00	0.00	0.00	0.00	0.00	0°00'00"

BENCHMARKS (WGS 84 L _o 27°)				
Name	Y-Coord	X-Coord	Z-Coord	DESCRIPTION
RM1	-19685.135	3399196.014	1632.947	12mm IRON PEG
RM2	-19851.947	3399496.864	1639.478	12mm IRON PEG
RM3	-20003.506	3399741.333	1648.096	12mm IRON PEG
RM4	-19805.475	3400001.219	1643.860	12mm IRON PEG
RM5	-19707.683	3399999.533	1637.753	12mm IRON PEG
RM6	-19530.446	3399839.878	1635.532	12mm IRON PEG
RM7	-19522.014	3399748.717	1634.514	12mm IRON PEG
RM8	-19359.174	3399763.830	1633.019	12mm IRON PEG
RM9	-19400.332	3400119.091	1625.636	12mm IRON PEG
RM10	-19590.658	3400136.512	1632.733	12mm IRON PEG
RM11	-19613.567	3399577.003	1633.520	12mm IRON PEG
RM12	-19679.740	3399744.486	1637.973	12mm IRON PEG
RM13	-19611.730	3400072.360	1632.305	12mm IRON PEG
RM14	-19484.480	3399949.894	1631.968	12mm IRON PEG

LEGEND :	
	PROPOSED PAVED ROADS
	NEW STORMWATER PIPE
	NEW STORMWATER MANHOLE
	PROPOSED OPEN-DRAIN
	NEW STORMWATER OUTLET / INLET
	FIGURE 8C KERB
	CONCRETE EDGE BEAM


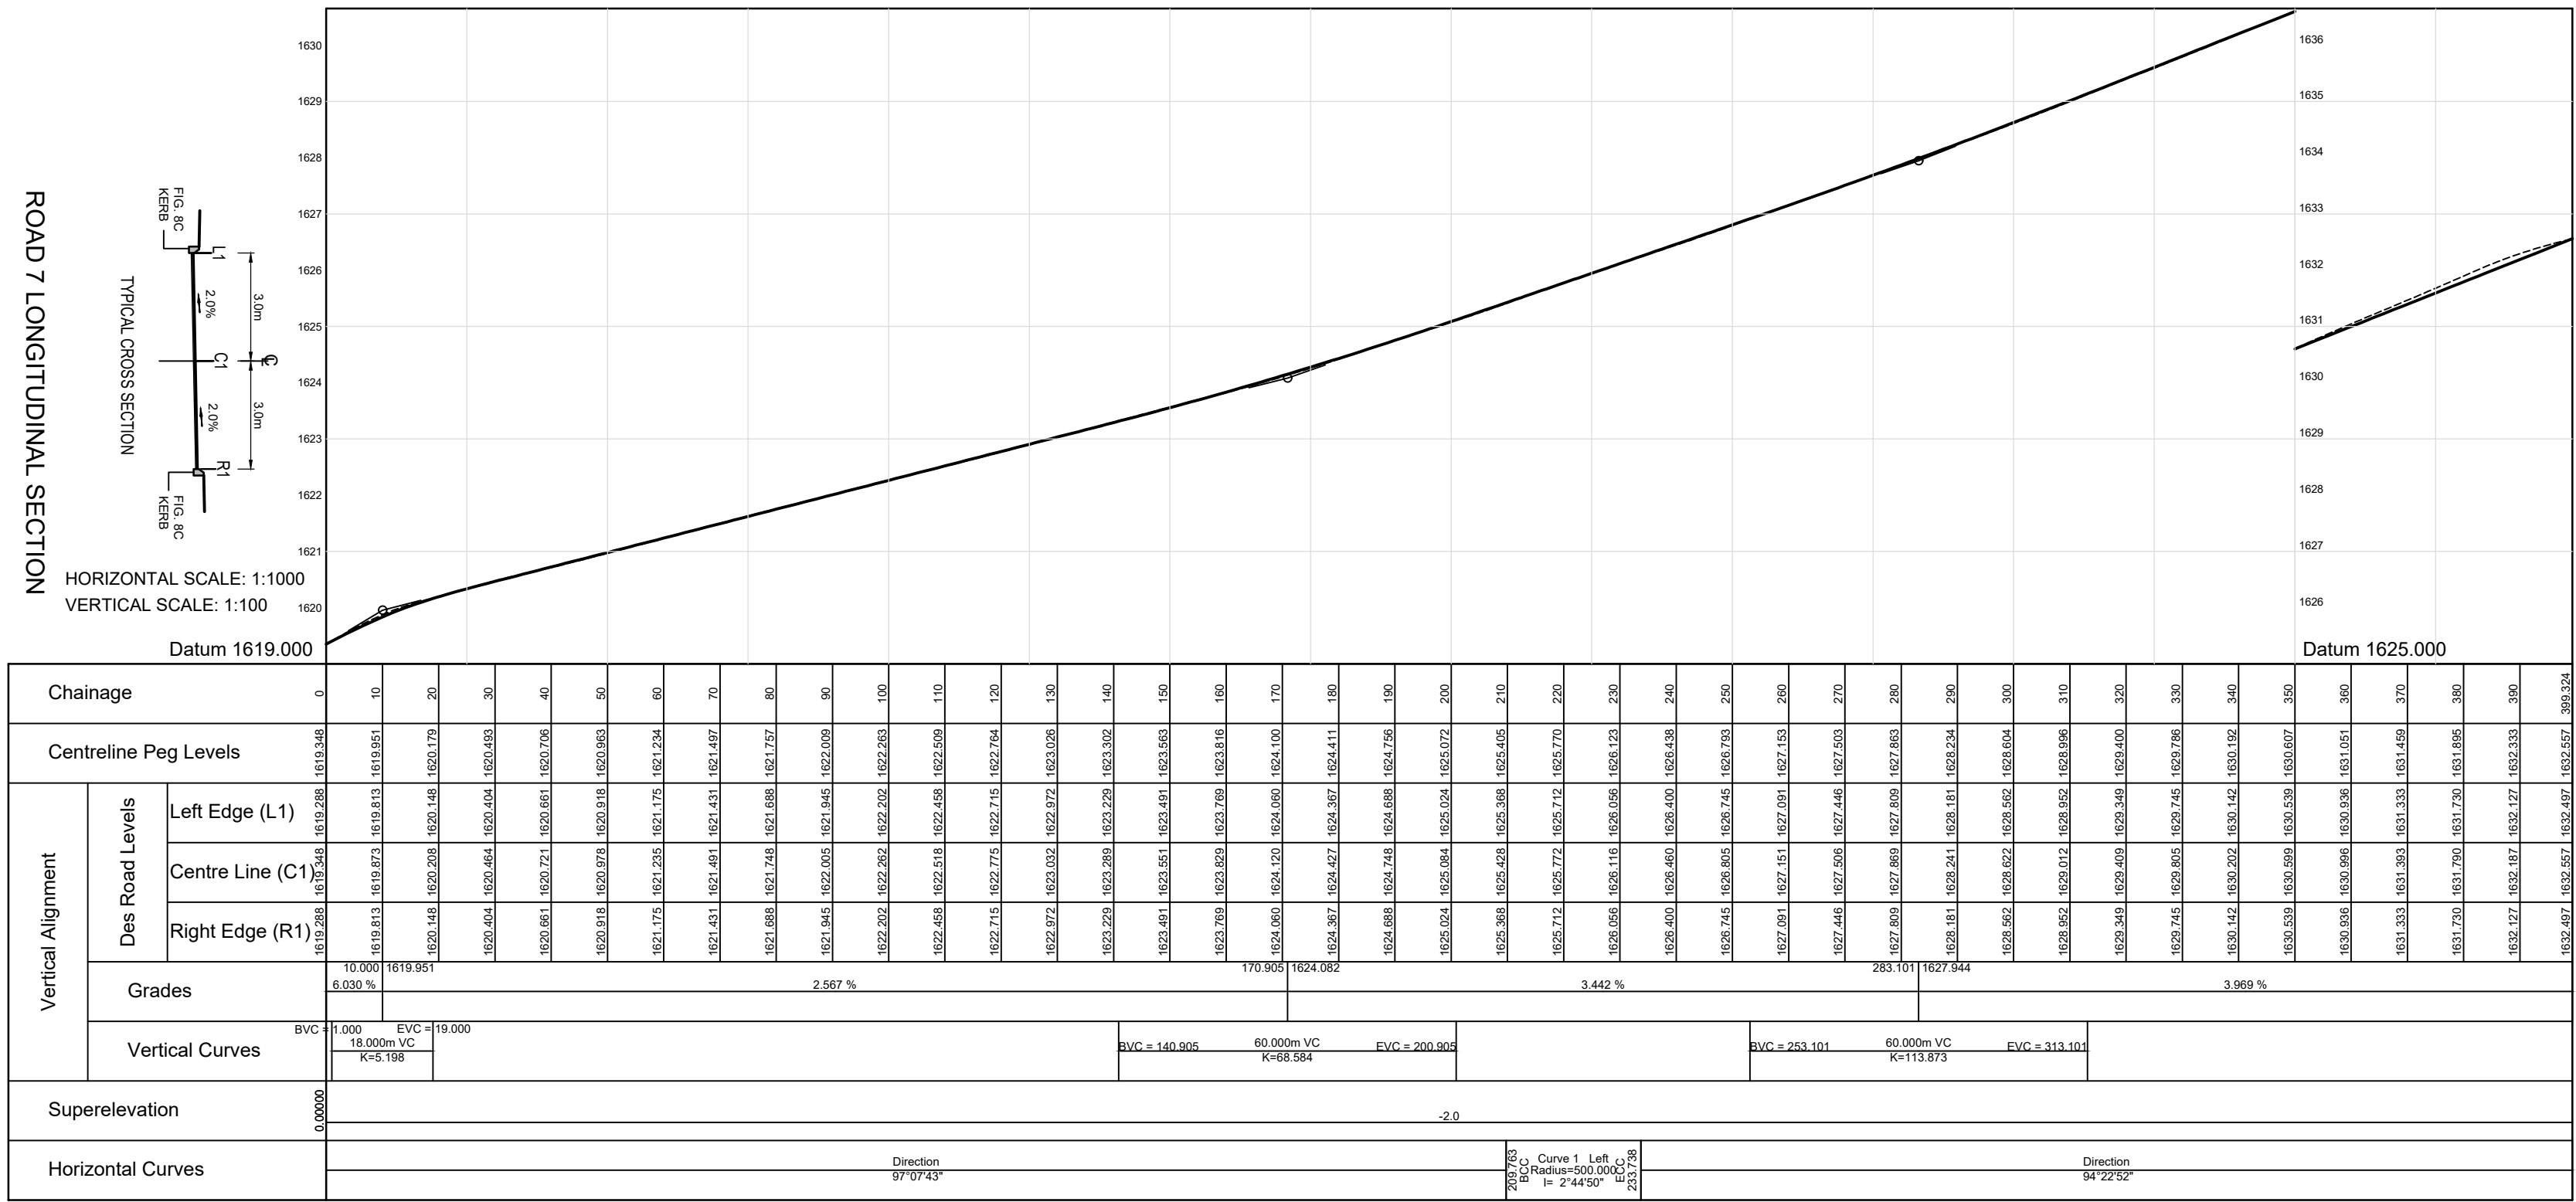
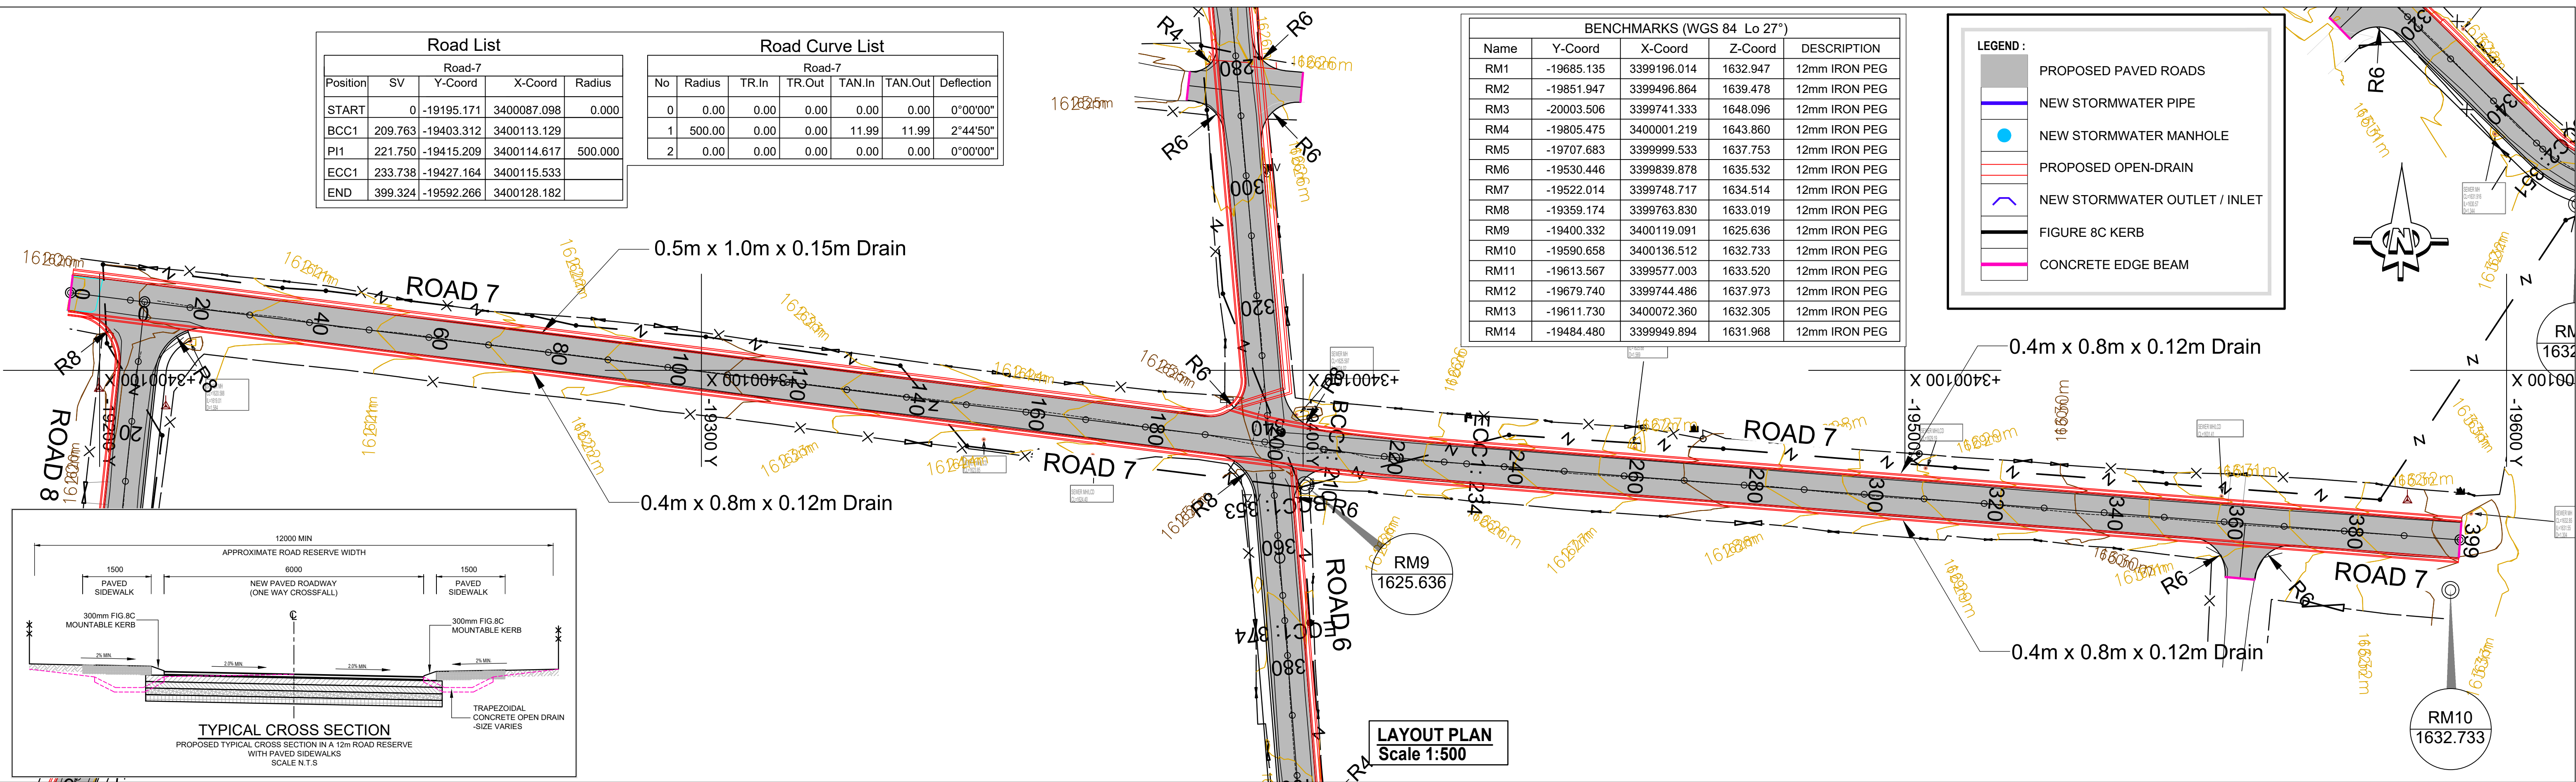


Longsection for 0 to 399

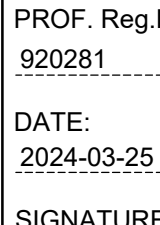
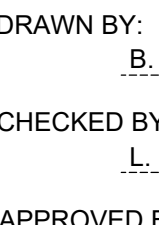
 CLIENT: 19 Murray Street Lady Grey 9755 Tel: (051) 603 1449 Email: vanzyti@senqu.gov.za	 CONSULTANT: THEWO & SMMS - JV 58 Brenner Road Westdene Bloemfontein 9301 Tel: +27 (051) 430 1321 Email: PMO@thewo.co.za	 PROFESSIONAL ENGINEER: L. MARAH PROF. Reg.No: 920281 DATE: 2024-03-25 SIGNATURE:	 DESIGN BY: T. TSHABALALA DRAWN BY: B. MVUKUZO CHECKED BY: L. MARAH APPROVED BY: L. MARAH	REVISIONS			PROJECT NAME REHABILITATION OF ROADS & STORMWATER IN LADY GREY WARD 14 TITLE ROAD 7 - LAYOUT AND LONGITUDINAL SECTION	PROJECT STATUS: TENDER				
				REV	DATE	DESCRIPTION		DATE	SCALE	SHEET	REV	A1
				0	2024-03-25	ISSUED FOR TENDER		2024-03-25	AS SHOWN	1 OF 1	0	A1

+3400100 X	-19100 Y
------------	----------

Road List					Road Curve List						
Road-8					Road-8						
Position	SV	Y-Coord	X-Coord	Radius	No	Radius	TR.In	TR.Out	TAN.In	TAN.Out	Deflection
START	0	-19207.472	3400088.603	0.000	0	0.00	0.00	0.00	0.00	0.00	0°00'00"
BCC1	62.113	-19200.856	3400150.363		1	60.00	0.00	0.00	19.38	19.38	35°47'55"
PI1	80.857	-19198.791	3400169.631	60.000	2	0.00	0.00	0.00	0.00	0.00	0°00'00"
ECC1	99.601	-19185.846	3400184.052								
END	149.160	-19152.740	3400220.932								

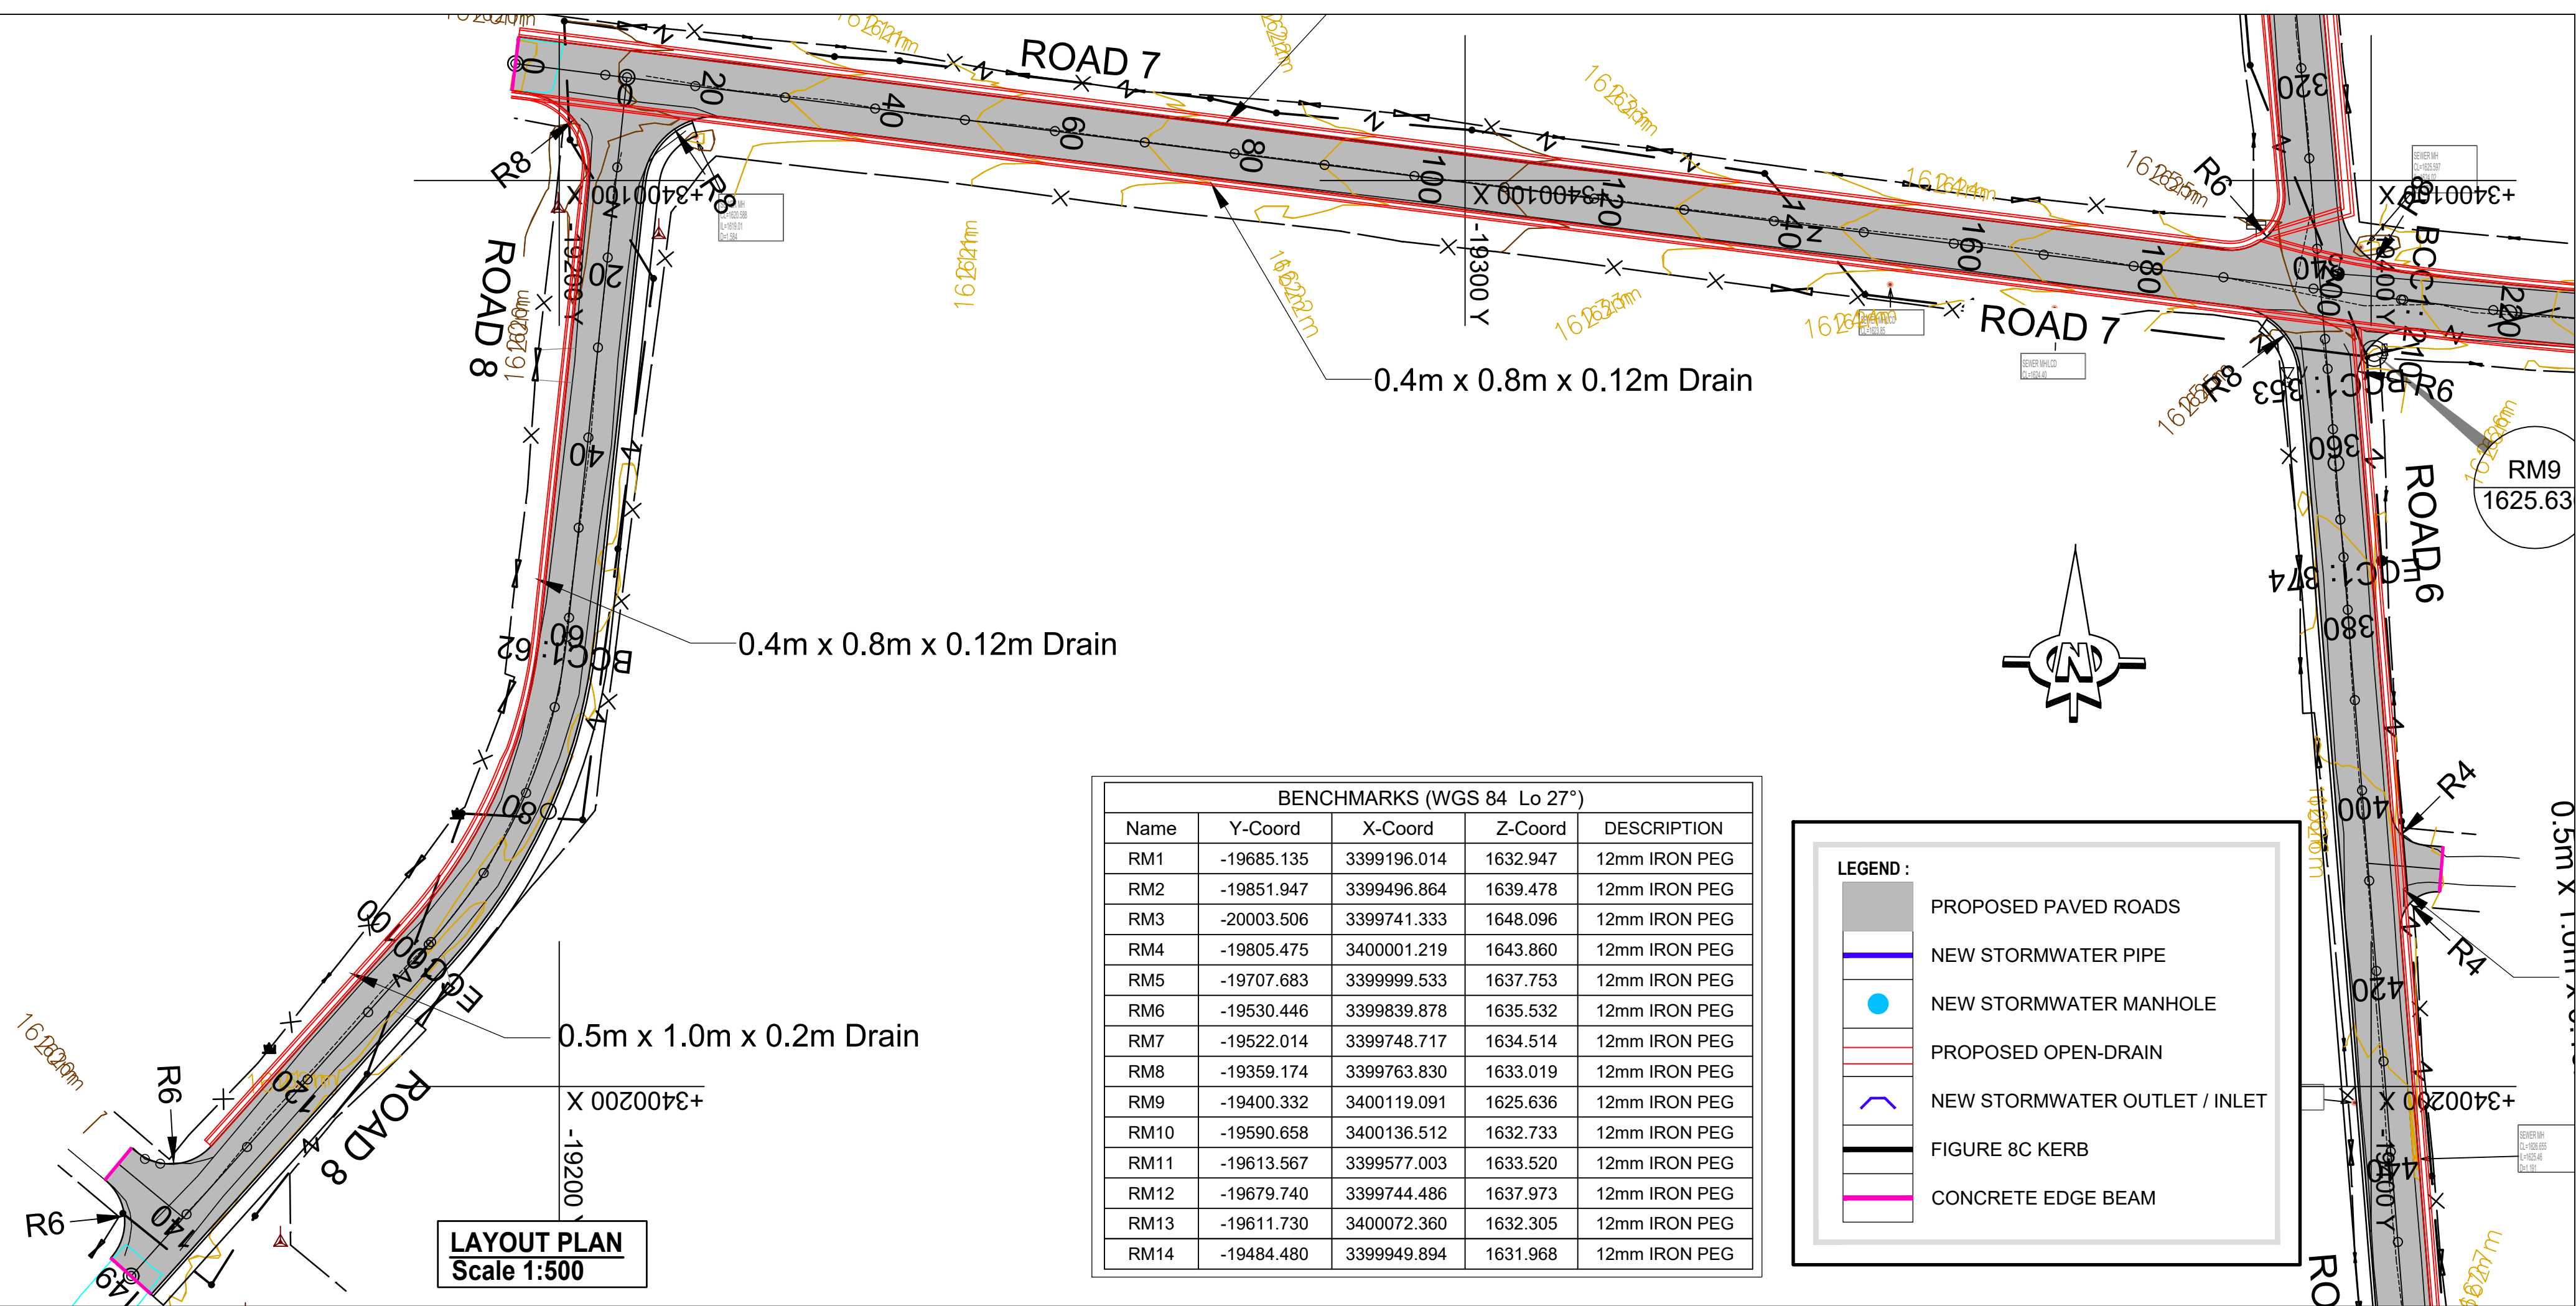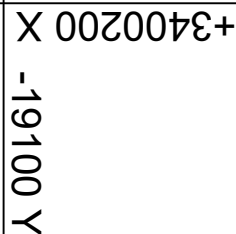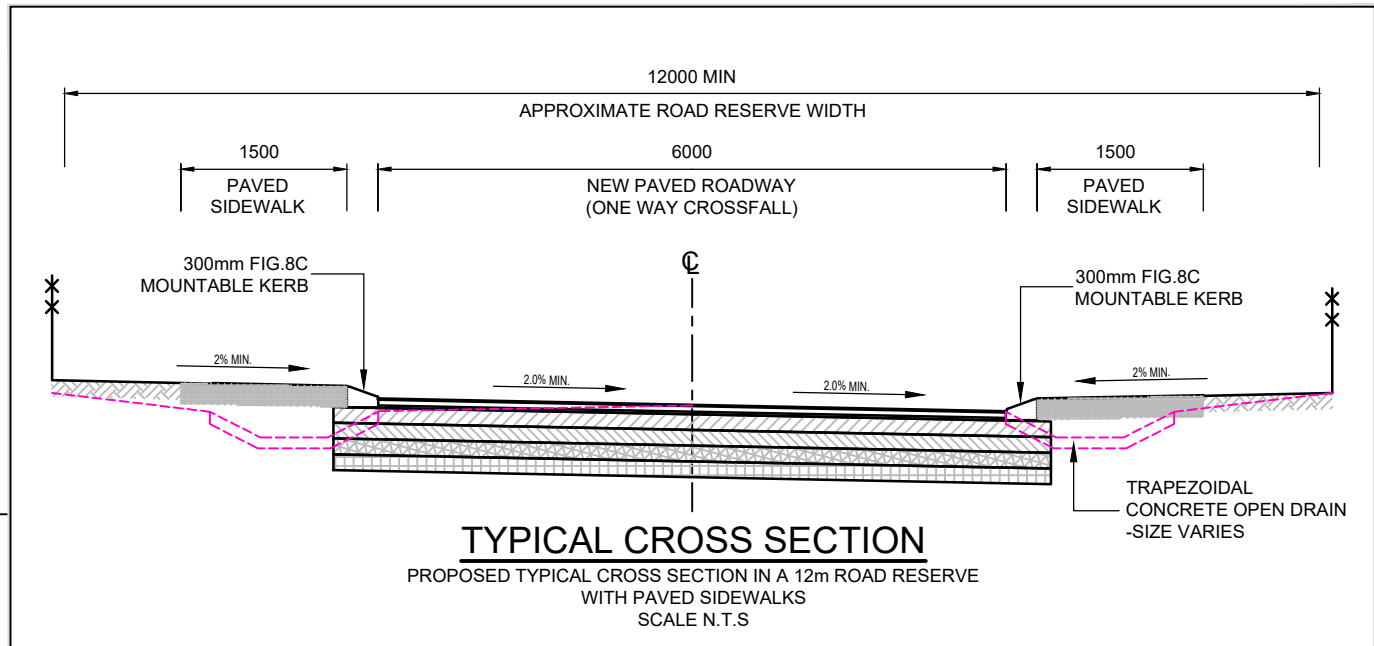

BENCHMARKS (WGS 84 Lo 27°)				
Name	Y-Coord	X-Coord	Z-Coord	DESCRIPTION
RM1	-19685.135	3399196.014	1632.947	12mm IRON PEG
RM2	-19851.947	3399496.864	1639.478	12mm IRON PEG
RM3	-20003.506	3399741.333	1648.096	12mm IRON PEG
RM4	-19805.475	3400001.219	1643.860	12mm IRON PEG
RM5	-19707.683	3399999.533	1637.753	12mm IRON PEG
RM6	-19530.446	3399838.878	1635.532	12mm IRON PEG
RM7	-19522.014	3399748.717	1634.514	12mm IRON PEG
RM8	-19359.174	3399763.830	1633.019	12mm IRON PEG
RM9	-19400.332	3400119.091	1625.636	12mm IRON PEG
RM10	-19590.658	3400136.512	1632.733	12mm IRON PEG
RM11	-19613.567	3399577.003	1633.520	12mm IRON PEG
RM12	-19679.740	3399744.486	1637.973	12mm IRON PEG
RM13	-19611.730	3400072.360	1632.305	12mm IRON PEG
RM14	-19484.480	3399949.894	1631.968	12mm IRON PEG

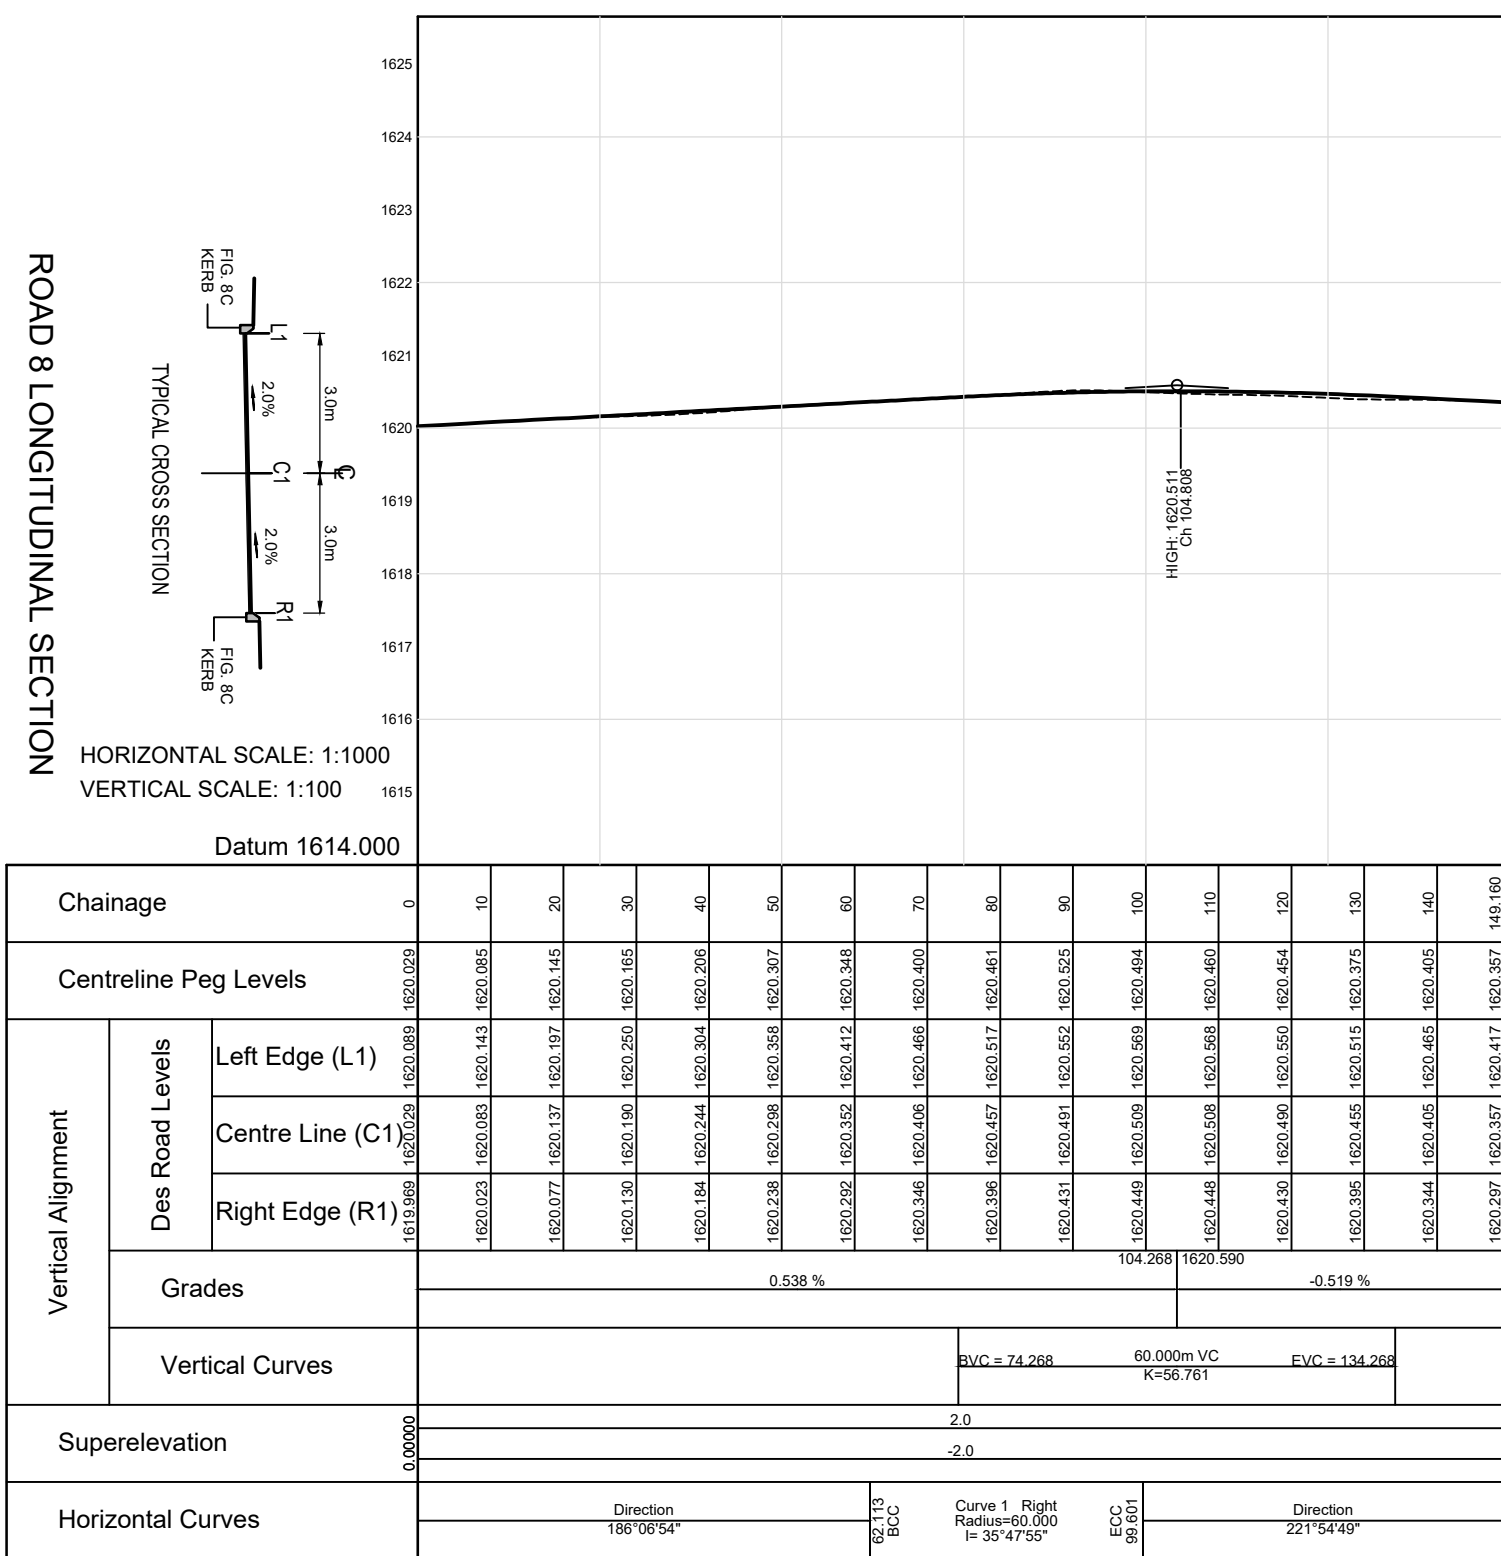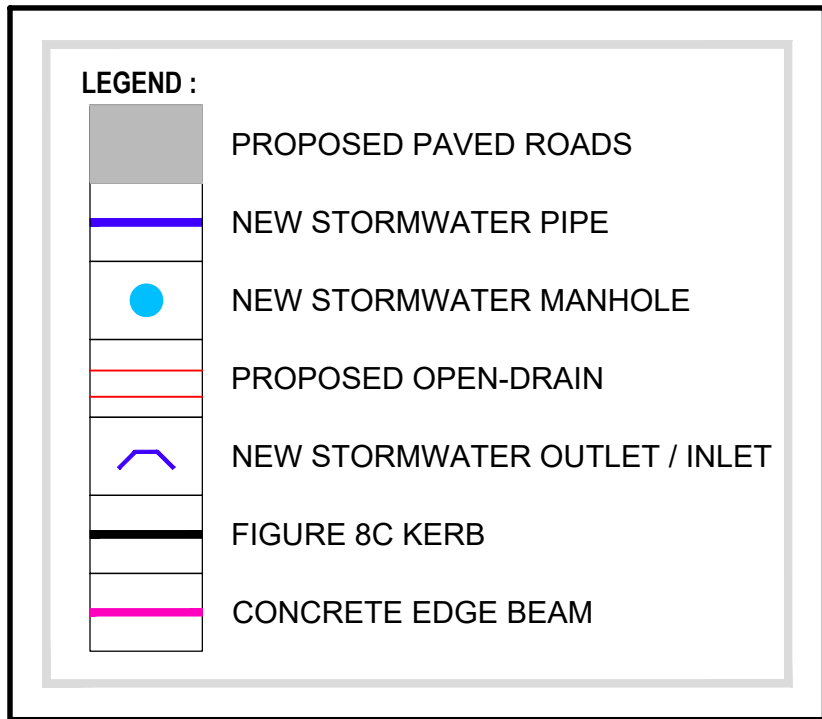

Longsection for 0 to 149

[illegible]

PROJECT NAME

REHABILITATION OF ROADS & STORMWATER IN LADY GREY WARD 14

TITLE

ROAD 8 - LAYOUT AND LONGITUDINAL SECTION

PROJECT STATUS:

TENDER

DATE	SCALE	SHEET	REV	A1
2024-03-25	AS SHOWN	1 OF 1	0	

DWG NO	
--------	--

P1027-BE-CIV-RD-LS08



19 Murray Street
Lady Grey
9755

Tel: (051) 603 1449
Email:
vanzyt@senqu.gov.za

CONSULTANT:



58 Brebner Road
Westdene
Bloemfontein
9301

Tel: +27 (051) 430 1321
Email: PMO@thewo.co.za

PROFESSIONAL ENGINEER:

L. MAKAM

PROF. Reg.No:
920281

DATE:
2024-03-25



SIGNATURE:

DESIGN BY:

T. TSHABALALA
DRAWN BY:
B. MVUKUZO
CHECKED BY:
L. MARAH
APPROVED BY:
L. MARAH


Road List				
Road-9				
Position	SV	Y-Coord	X-Coord	Radius
START	0	-19482.100	3399477.911	0.000
END	160.060	-19609.314	3399575.050	

X 0096633+
-19400 Y

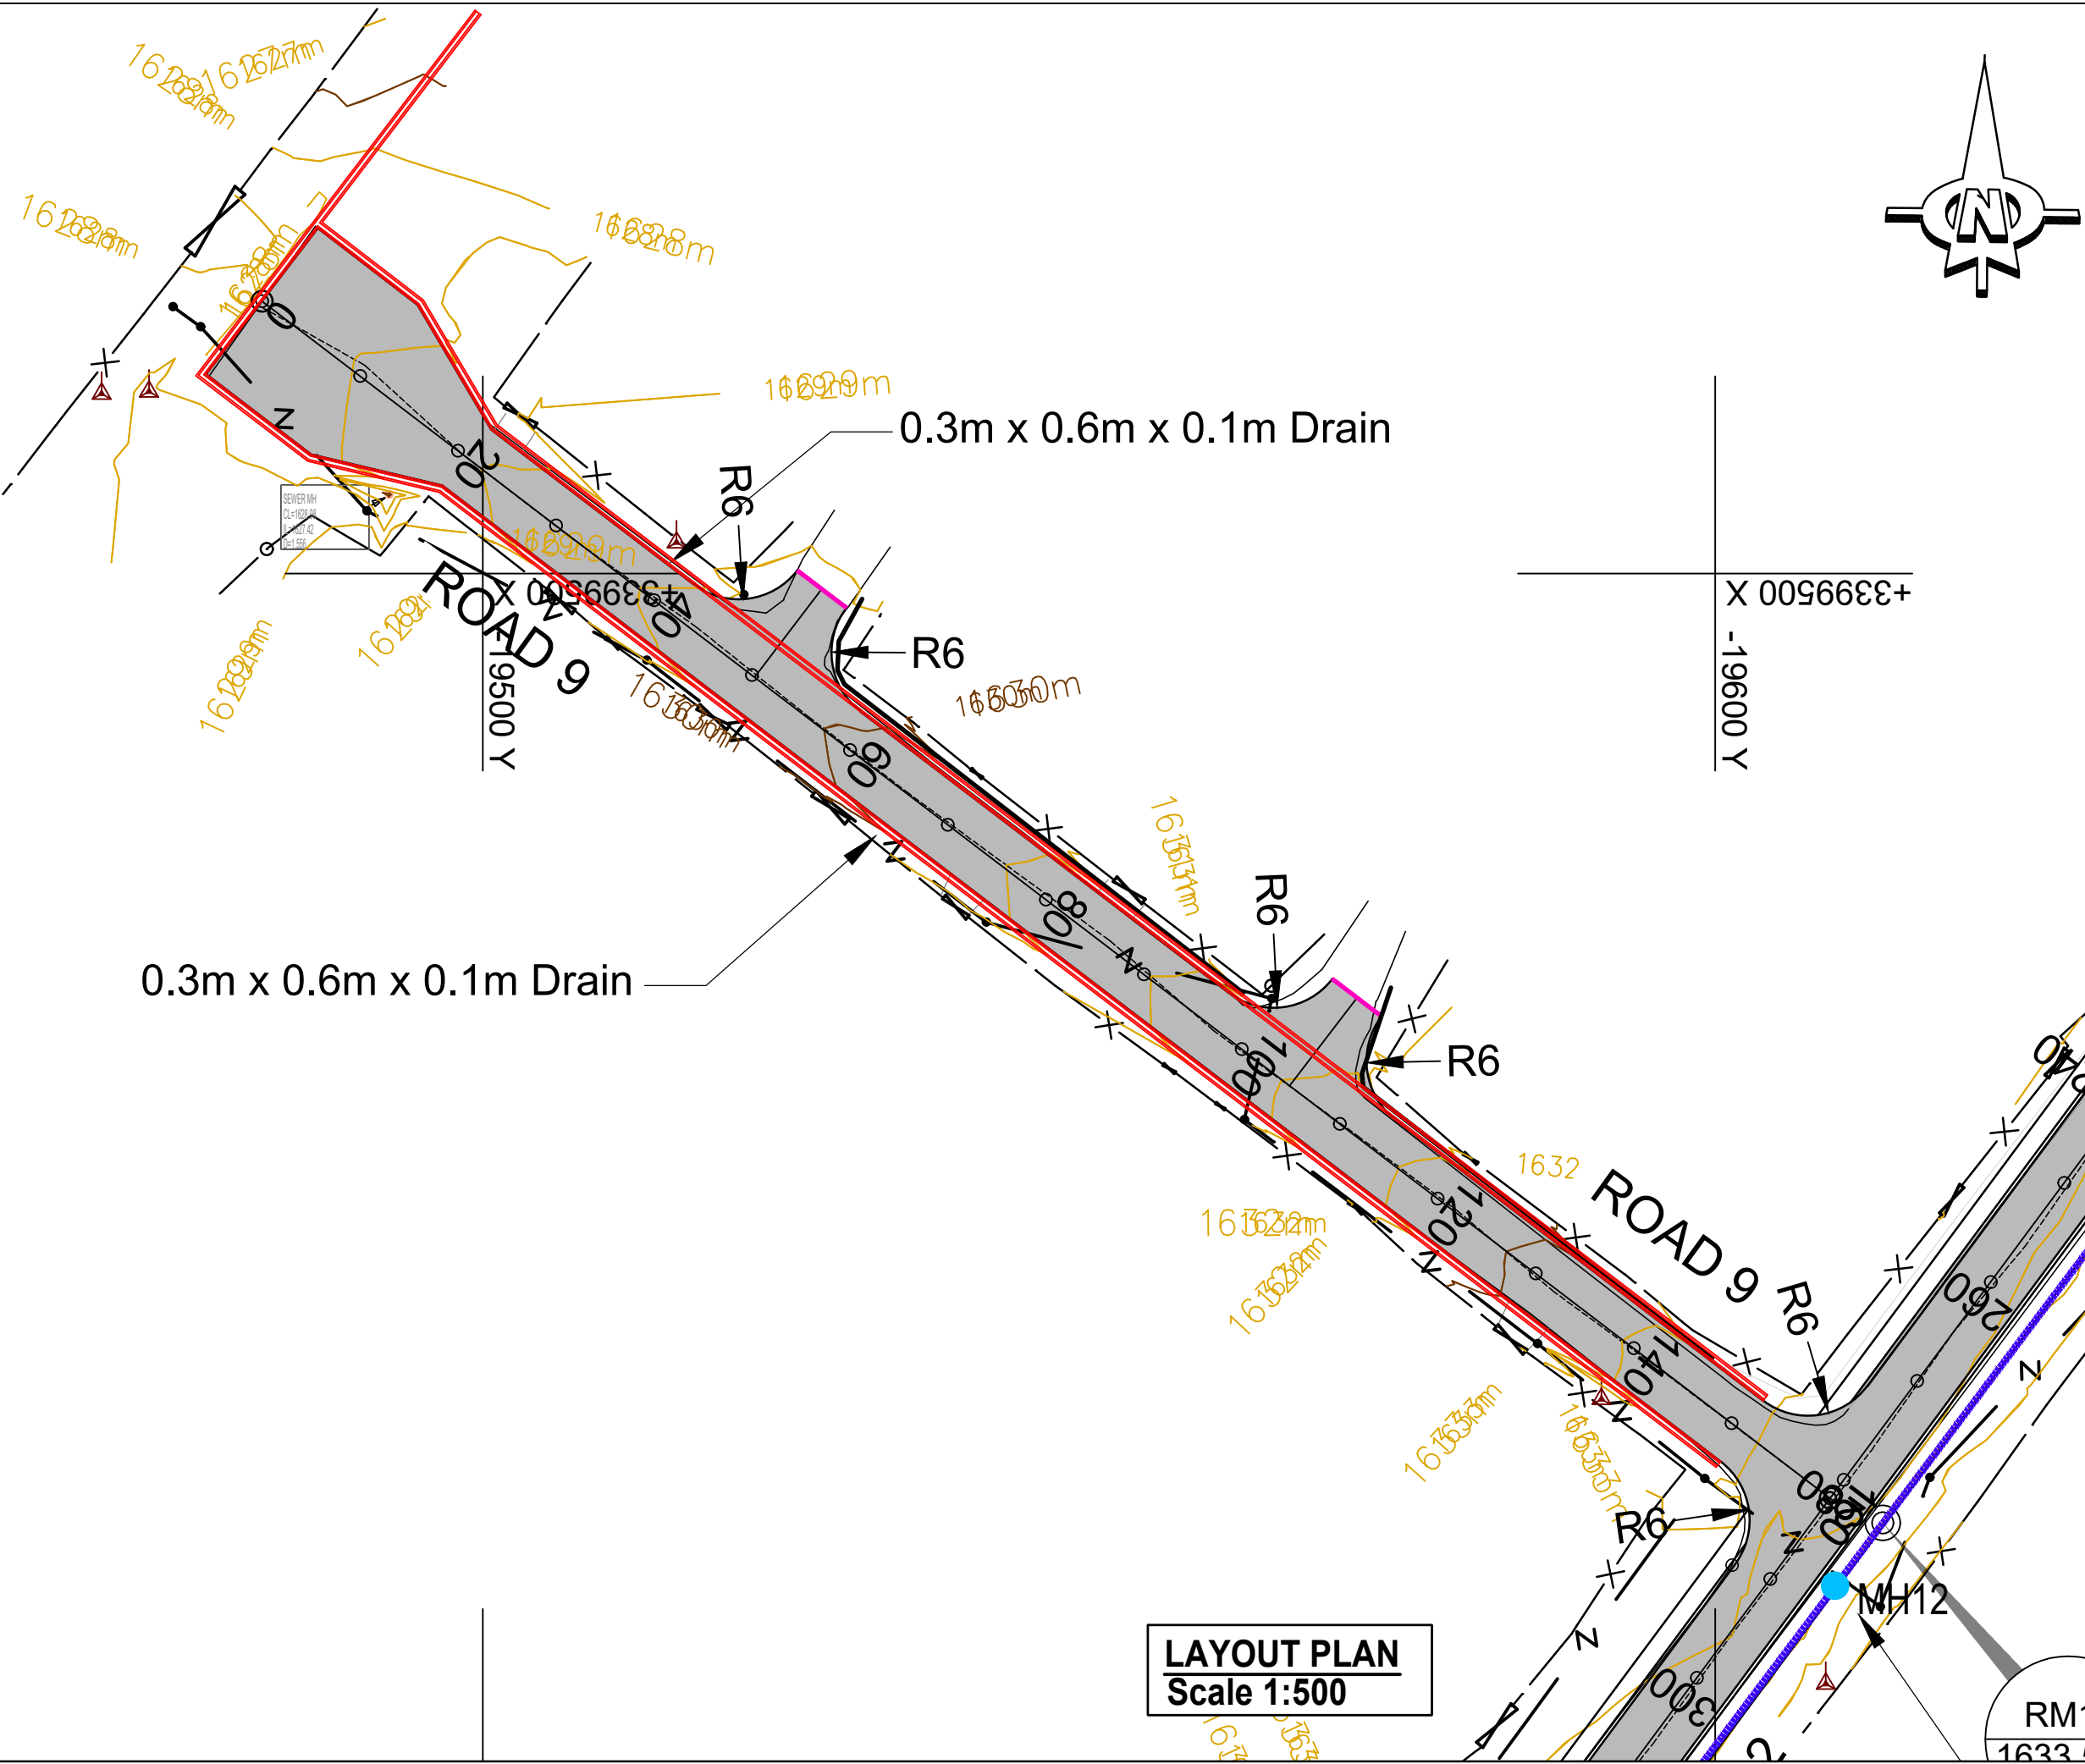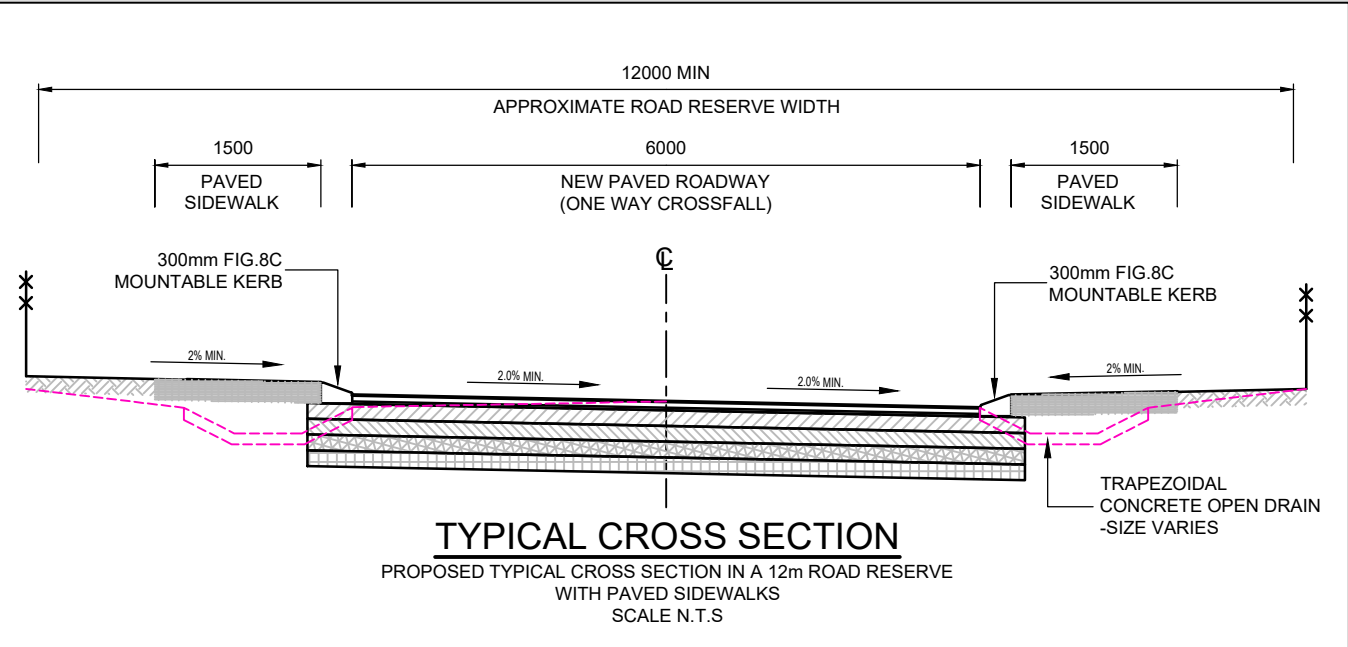

BENCHMARKS (WGS 84 Lo 27°)				
Name	Y-Coord	X-Coord	Z-Coord	DESCRIPTION
RM1	-19685.135	3399196.014	1632.947	12mm IRON PEG
RM2	-19851.947	3399496.864	1639.478	12mm IRON PEG
RM3	-20003.506	3399741.333	1648.096	12mm IRON PEG
RM4	-19805.475	3400001.219	1643.860	12mm IRON PEG
RM5	-19707.683	3399999.533	1637.753	12mm IRON PEG
RM6	-19530.446	3399839.878	1635.532	12mm IRON PEG
RM7	-19522.014	3399748.717	1634.514	12mm IRON PEG
RM8	-19359.174	3399763.830	1633.019	12mm IRON PEG
RM9	-19400.332	3400119.091	1625.636	12mm IRON PEG
RM10	-19590.658	3400136.512	1632.733	12mm IRON PEG
RM11	-19613.567	3399577.003	1633.520	12mm IRON PEG
RM12	-19679.740	3399744.486	1637.973	12mm IRON PEG
RM13	-19611.730	3400072.360	1632.305	12mm IRON PEG
RM14	-19484.480	3399949.894	1631.968	12mm IRON PEG

LEGEND :	
	PROPOSED PAVED ROADS
	NEW STORMWATER PIPE
	NEW STORMWATER MANHOLE
	PROPOSED OPEN-DRAIN
	NEW STORMWATER OUTLET / INLET
	FIGURE 8C KERB
	CONCRETE EDGE BEAM

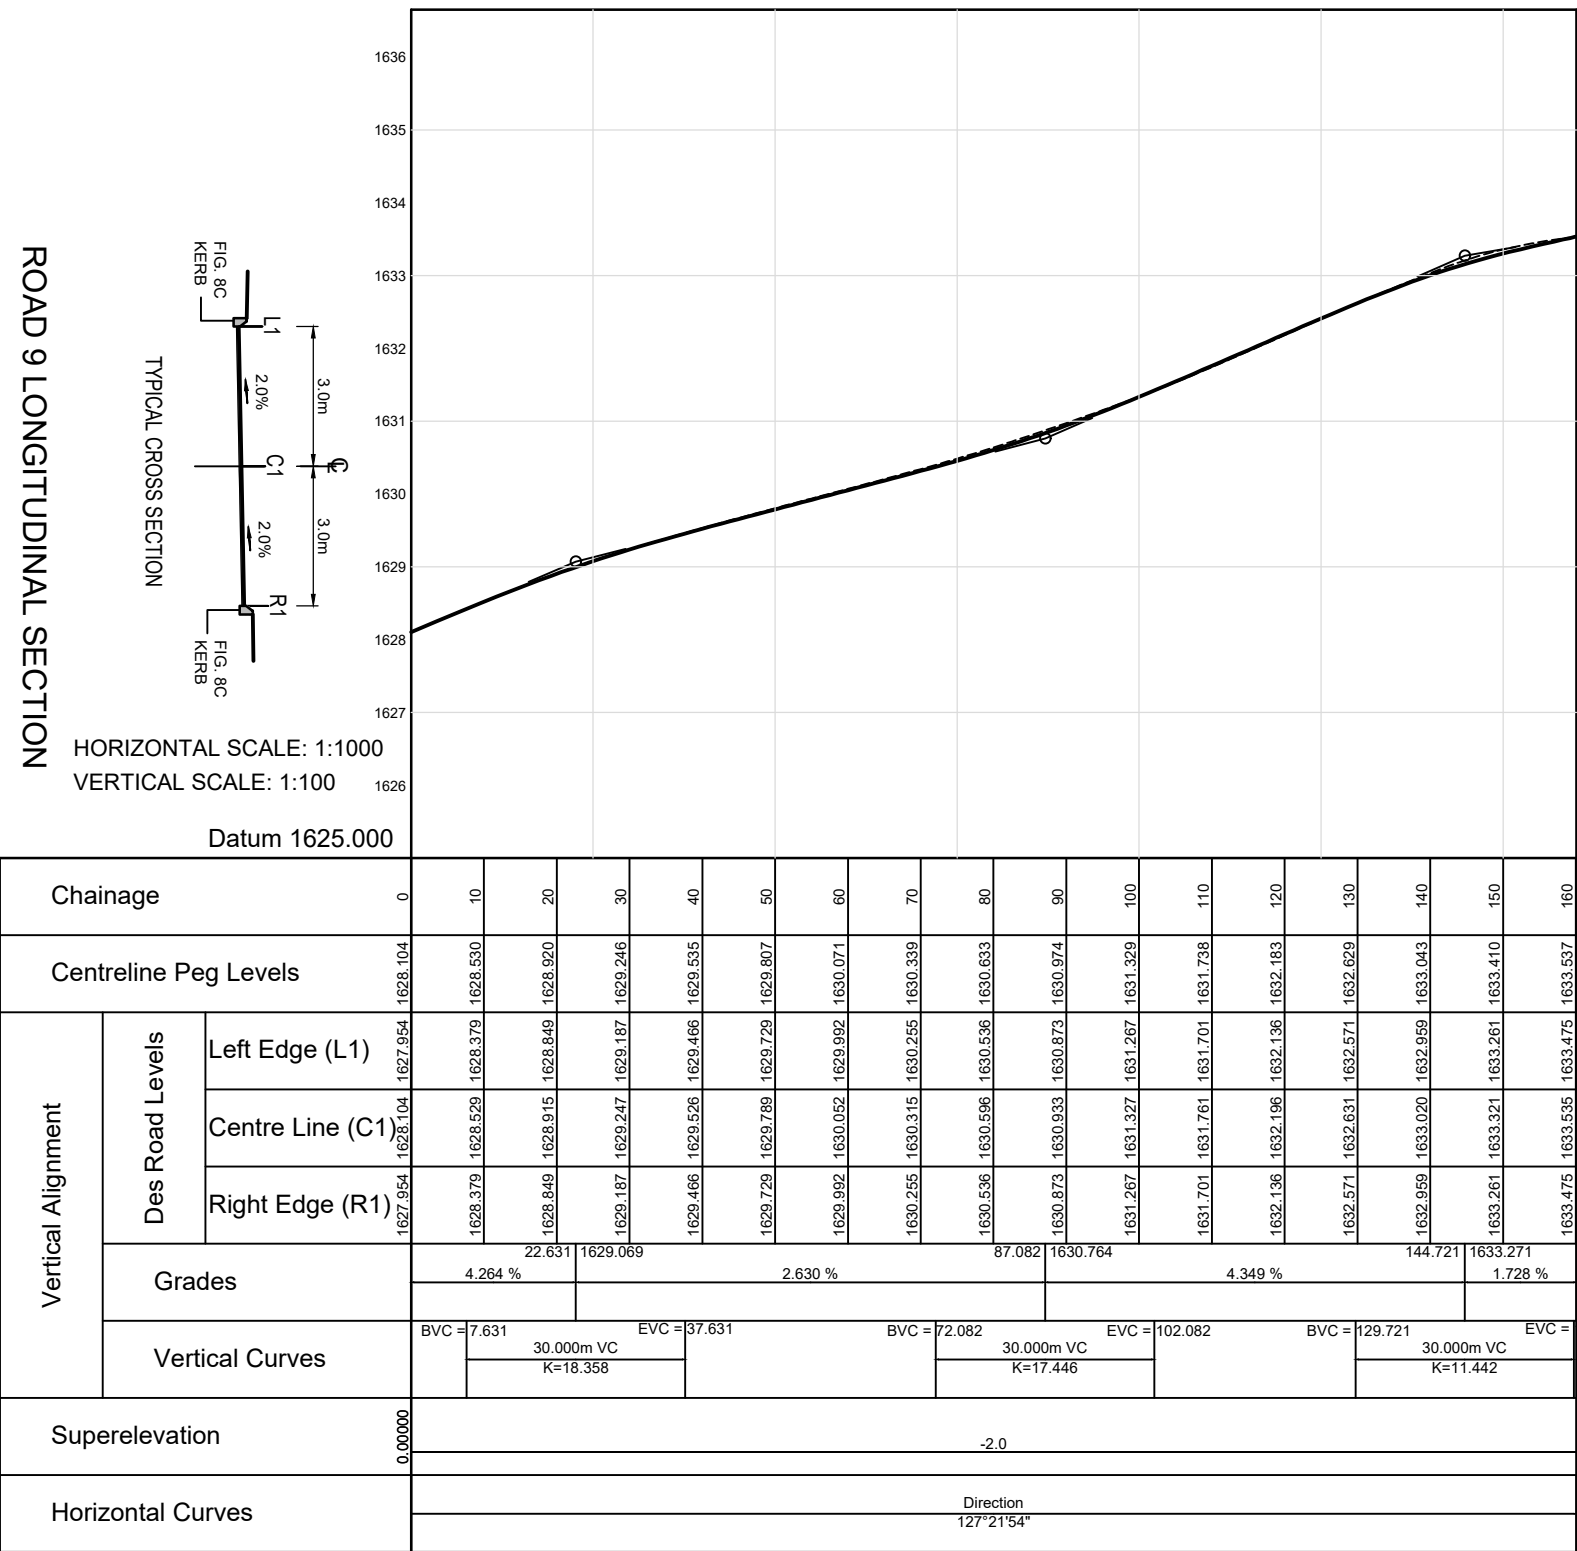


Longsection for 0 to 160

CLIENT:  19 Murray Street Lady Grey 9755 Tel: (051) 603 1449 Email: vanzyt@senqu.gov.za	CONSULTANT:  THEWO & SMMS - JV 58 Brebner Road Westdene Bloemfontein 9301 Tel: +27 (051) 430 1321 Email: PMO@thewo.co.za	PROFESSIONAL ENGINEER: L. MARAH PROF. Reg.No: 920281 DATE: 2024-03-25 SIGNATURE:	DESIGN BY: T. TSHABALALA DRAWN BY: B. MVUKUZO CHECKED BY: L. MARAH APPROVED BY: L. MARAH	REVISIONS			PROJECT NAME REHABILITATION OF ROADS & STORMWATER IN LADY GREY WARD 14 TITLE ROAD 9 - LAYOUT AND LONGITUDINAL SECTION	PROJECT STATUS: TENDER				
				REV	DATE	DESCRIPTION	BY	DATE	SCALE	SHEET	REV	A1
				0	2024-03-25	ISSUED FOR TENDER	L.M.	2024-03-25	AS SHOWN	1 OF 1	0	
								DWG NO				P1027-BE-CIV-RD-LS09


CHAINAGE 120

H.SCALE 1:100
V.SCALE 1:100
DATUM = 1632

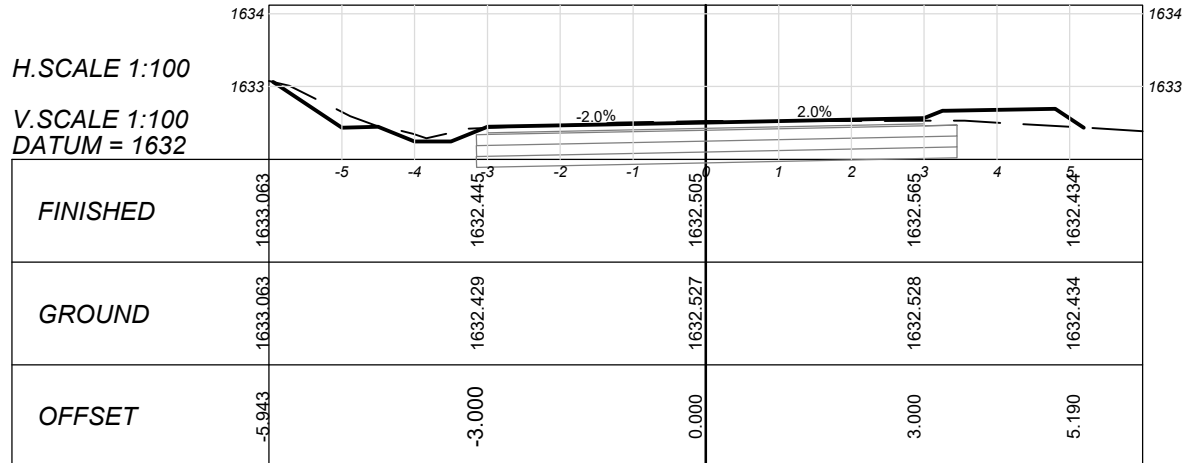


CHAINAGE 100

H.SCALE 1:100
V.SCALE 1:100
DATUM = 1632

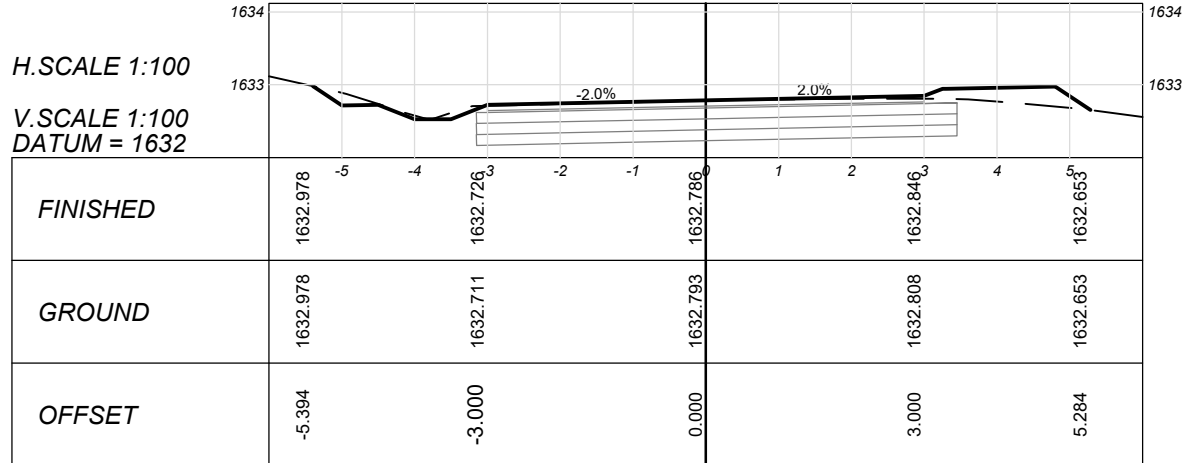


CHAINAGE 80

H.SCALE 1:100
V.SCALE 1:100
DATUM = 1632

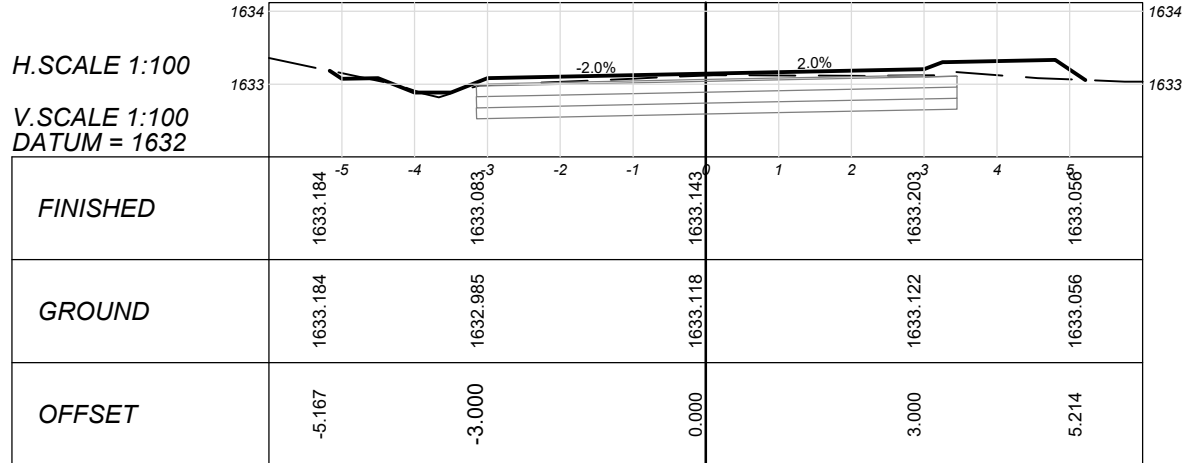


CHAINAGE 60

H.SCALE 1:100
V.SCALE 1:100
DATUM = 1633

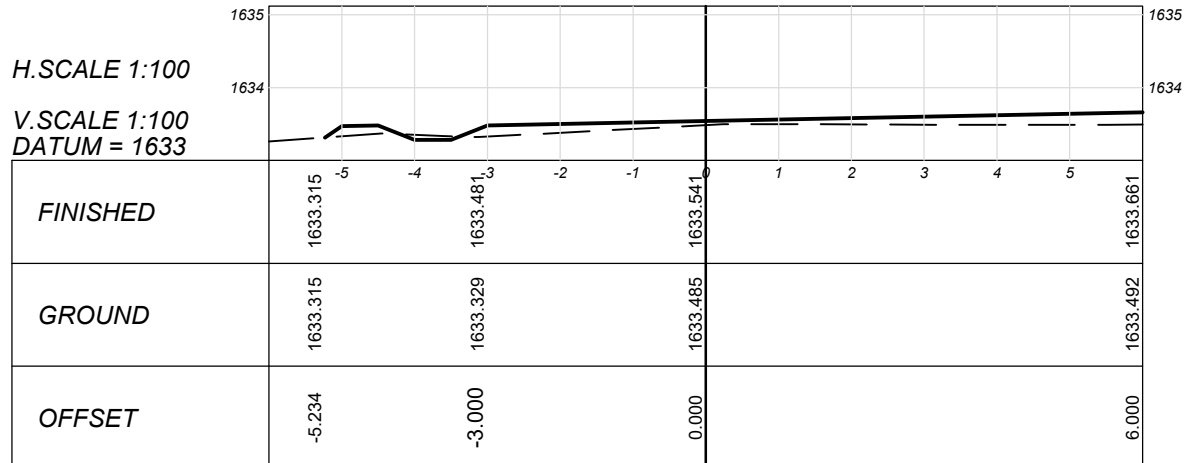


CHAINAGE 40

H.SCALE 1:100
V.SCALE 1:100
DATUM = 1633

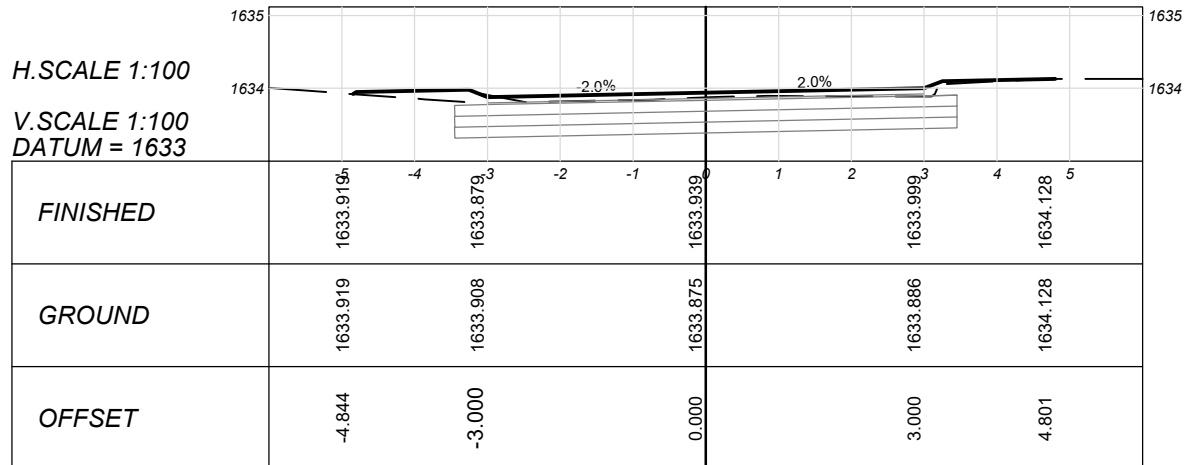


CHAINAGE 20

H.SCALE 1:100
V.SCALE 1:100
DATUM = 1634

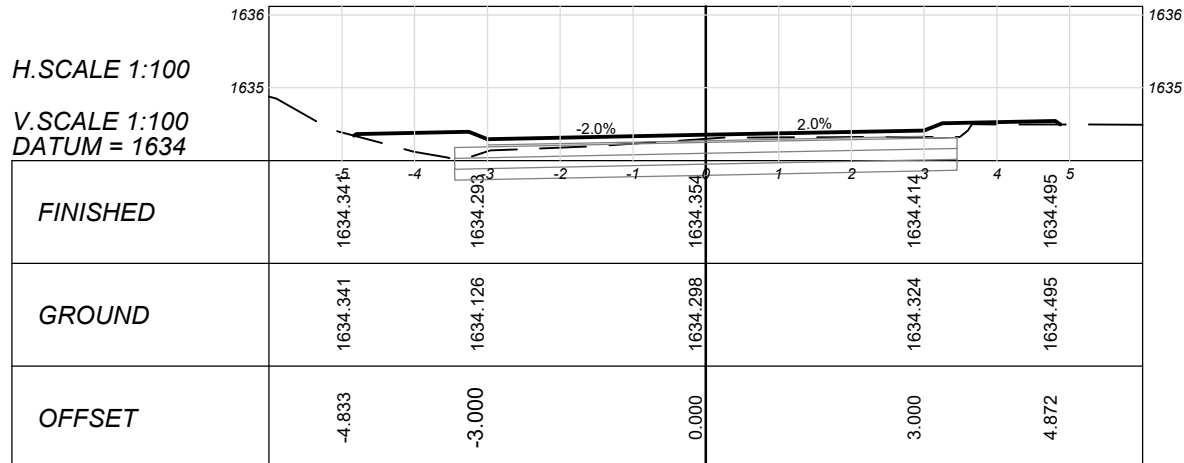


CHAINAGE 0

H.SCALE 1:100
V.SCALE 1:100
DATUM = 1634

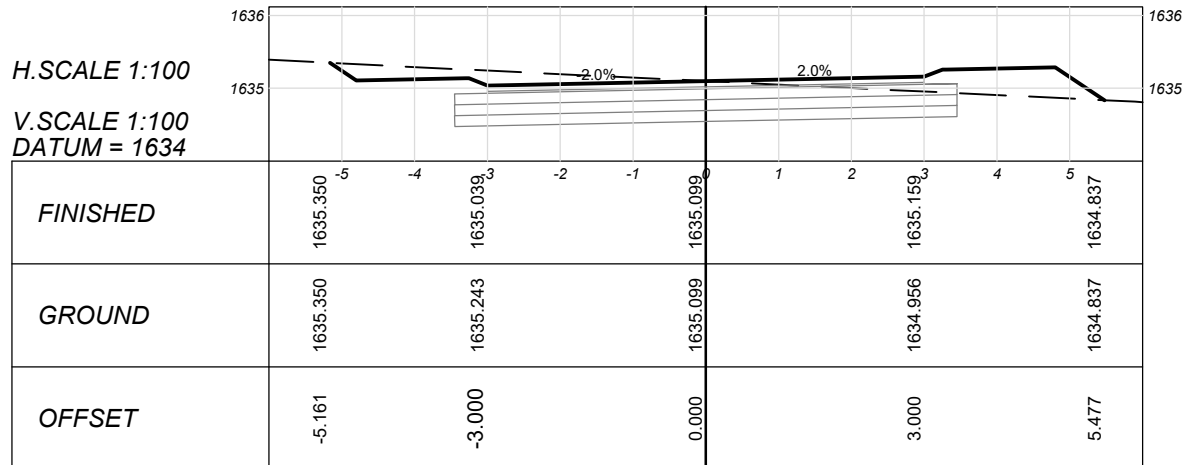


CHAINAGE 240

H.SCALE 1:100
V.SCALE 1:100
DATUM = 1632

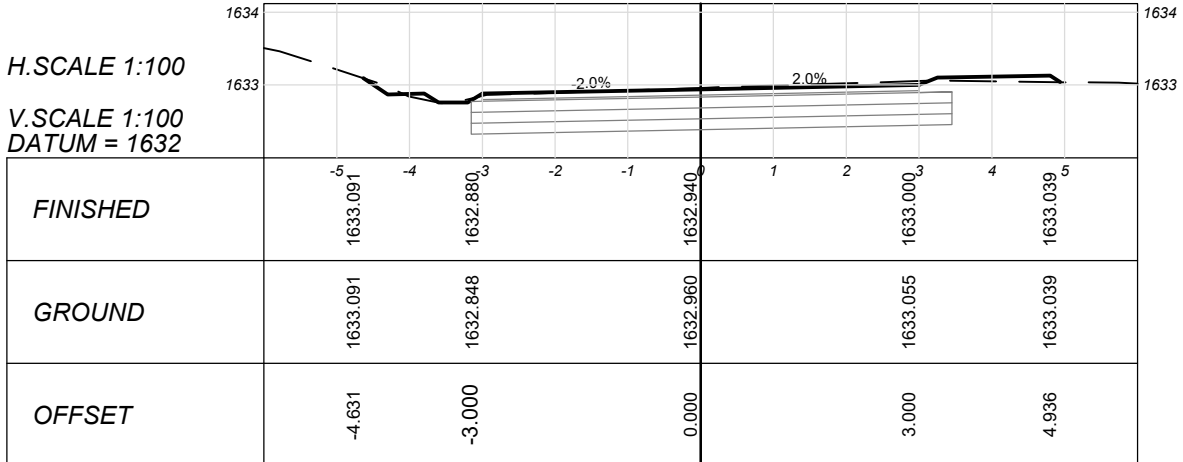


CHAINAGE 220

H.SCALE 1:100
V.SCALE 1:100
DATUM = 1632

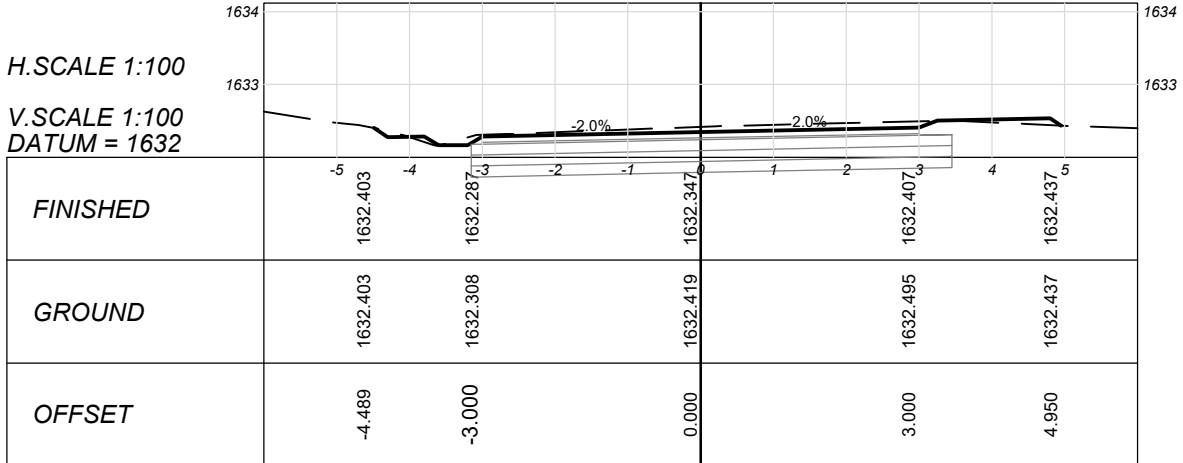


CHAINAGE 200

H.SCALE 1:100
V.SCALE 1:100
DATUM = 1631

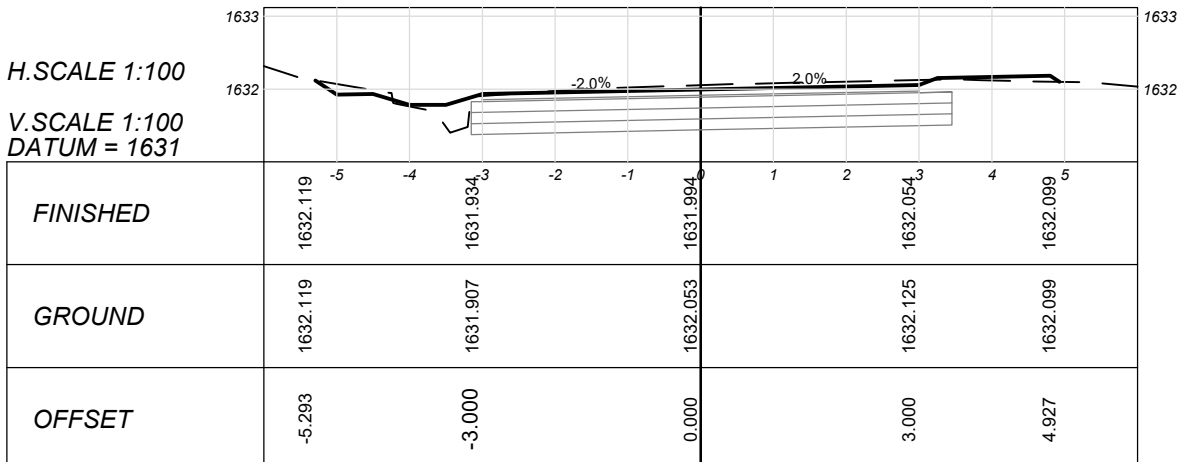


CHAINAGE 180

H.SCALE 1:100
V.SCALE 1:100
DATUM = 1631

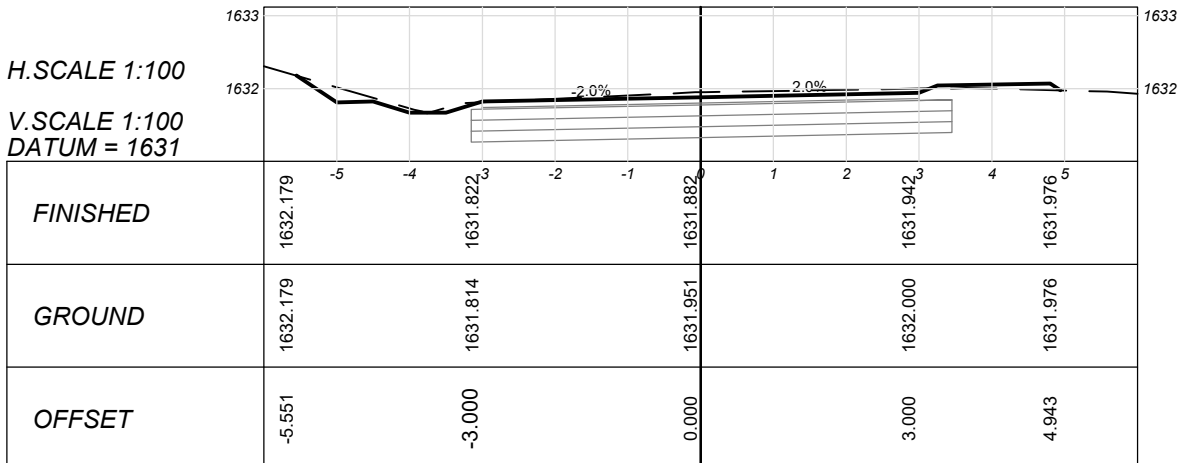


CHAINAGE 160

H.SCALE 1:100
V.SCALE 1:100
DATUM = 1631

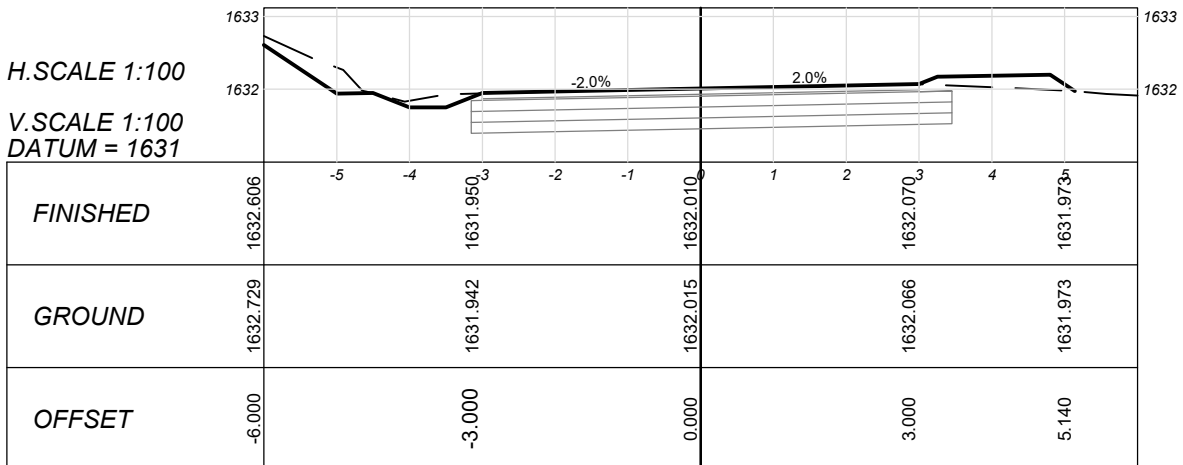


CHAINAGE 140

H.SCALE 1:100
V.SCALE 1:100
DATUM = 1631

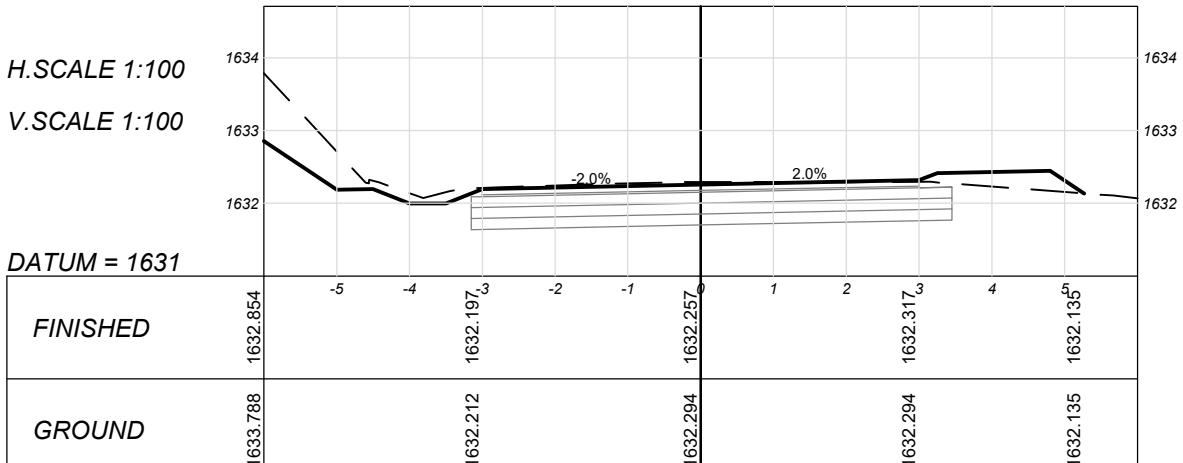


CHAINAGE 380

H.SCALE 1:100
V.SCALE 1:100
DATUM = 1638

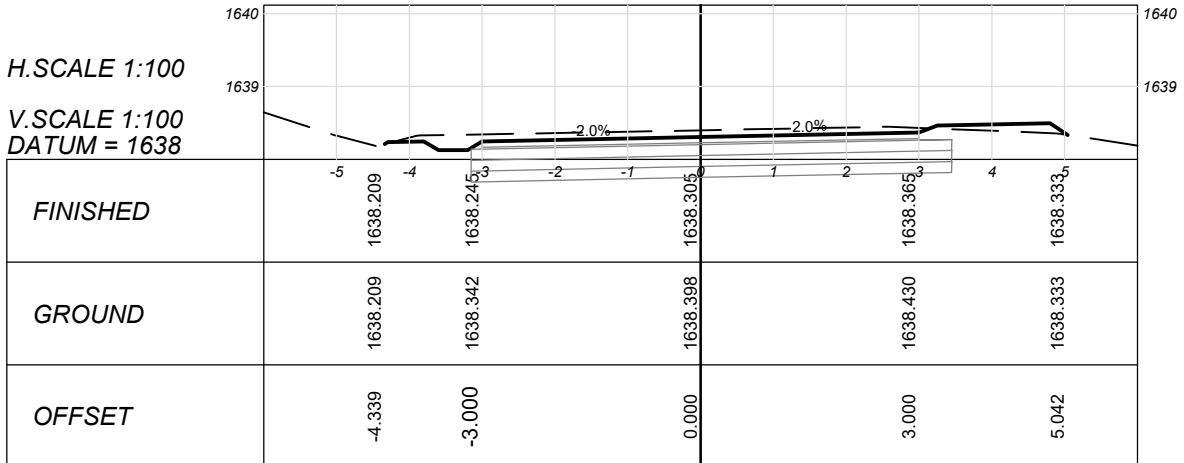


CHAINAGE 360

H.SCALE 1:100
V.SCALE 1:100
DATUM = 1637

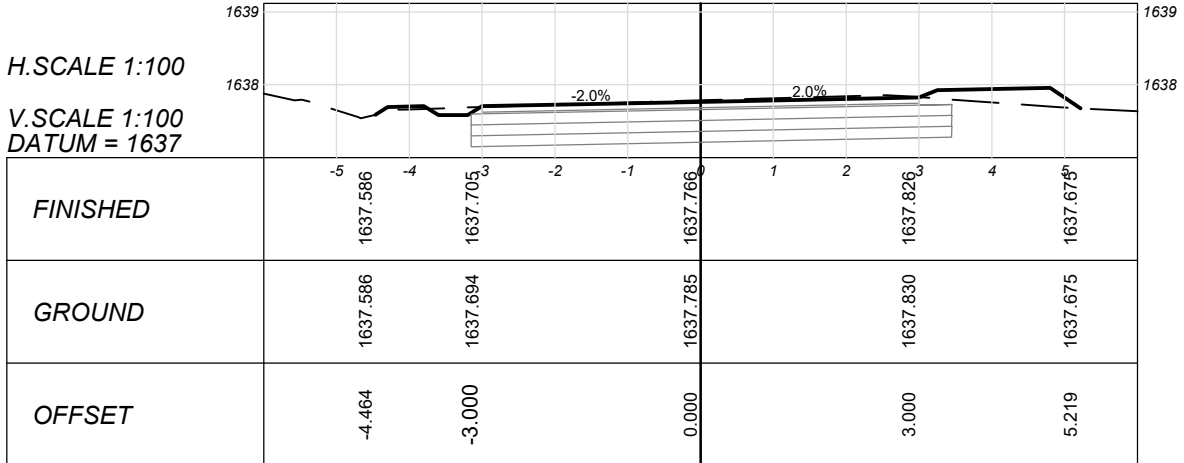


CHAINAGE 340

H.SCALE 1:100
V.SCALE 1:100
DATUM = 1636

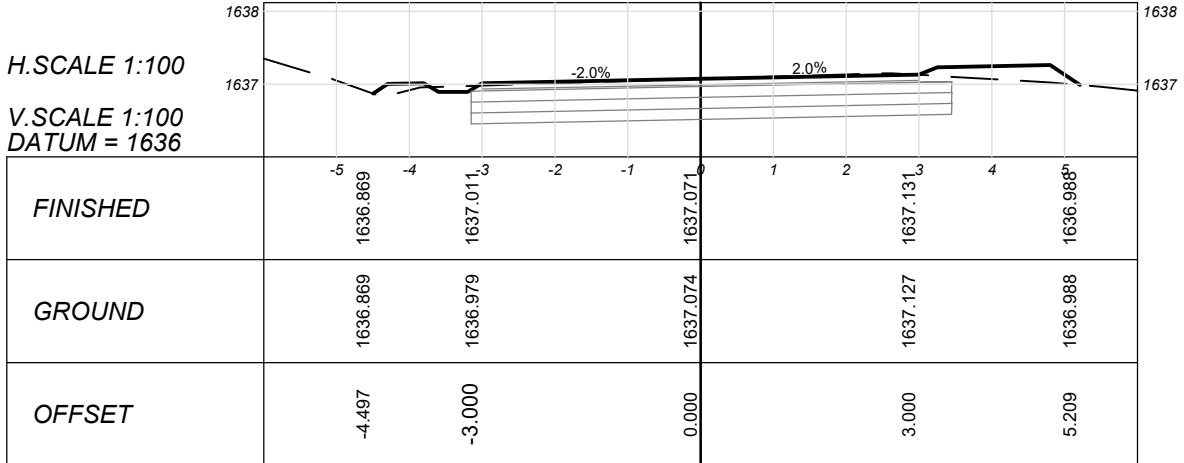


CHAINAGE 320

H.SCALE 1:100
V.SCALE 1:100
DATUM = 1635

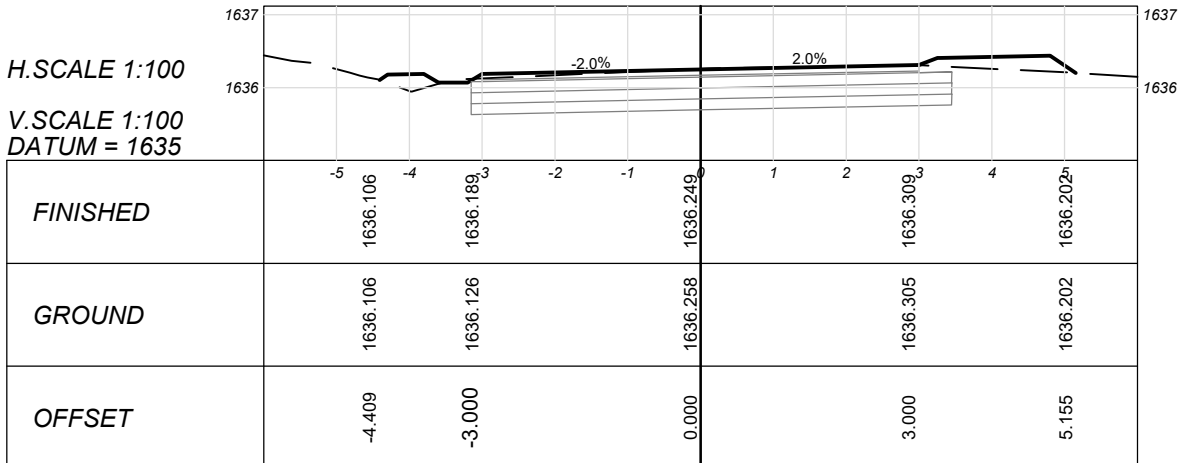


CHAINAGE 300

H.SCALE 1:100
V.SCALE 1:100
DATUM = 1635

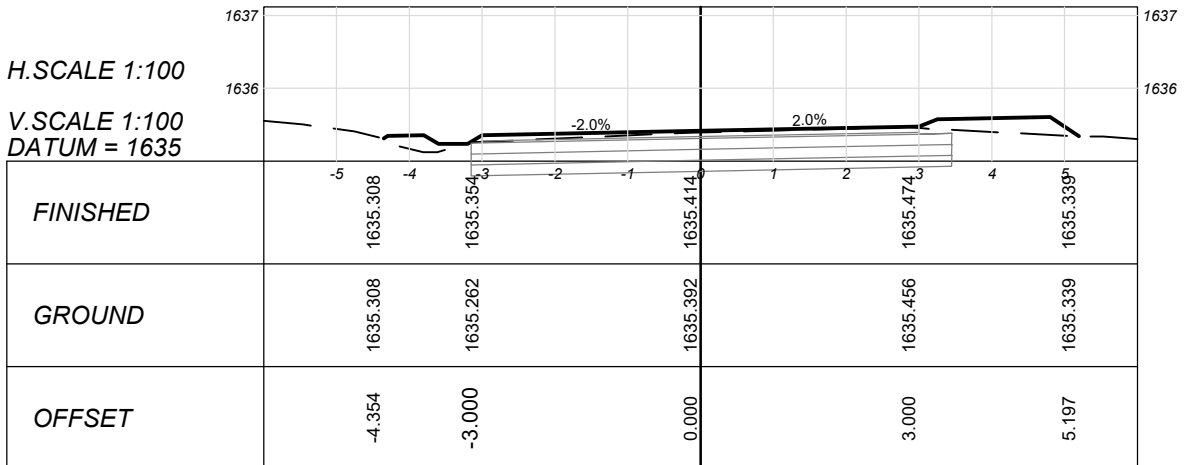


CHAINAGE 280

H.SCALE 1:100
V.SCALE 1:100
DATUM = 1634

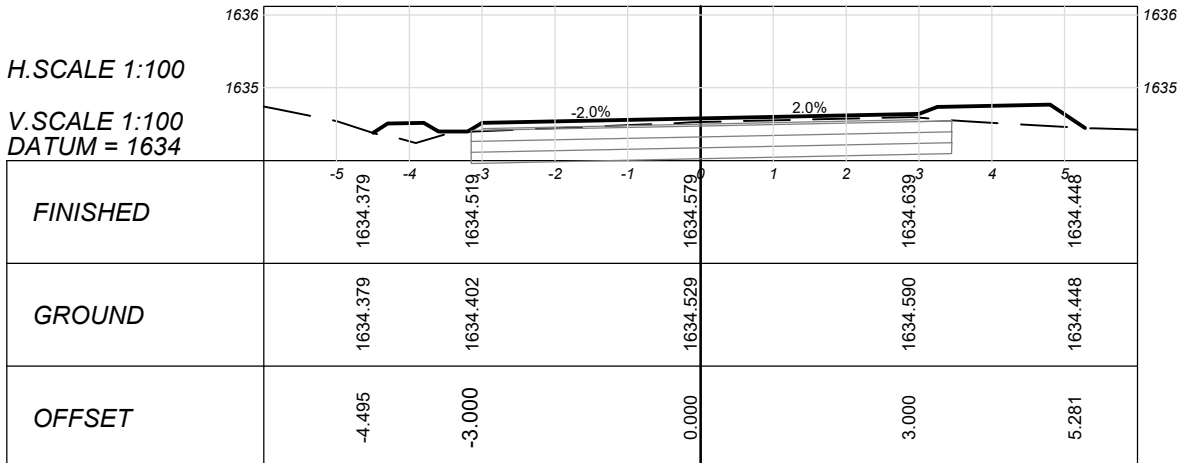


CHAINAGE 260

H.SCALE 1:100
V.SCALE 1:100
DATUM = 1633

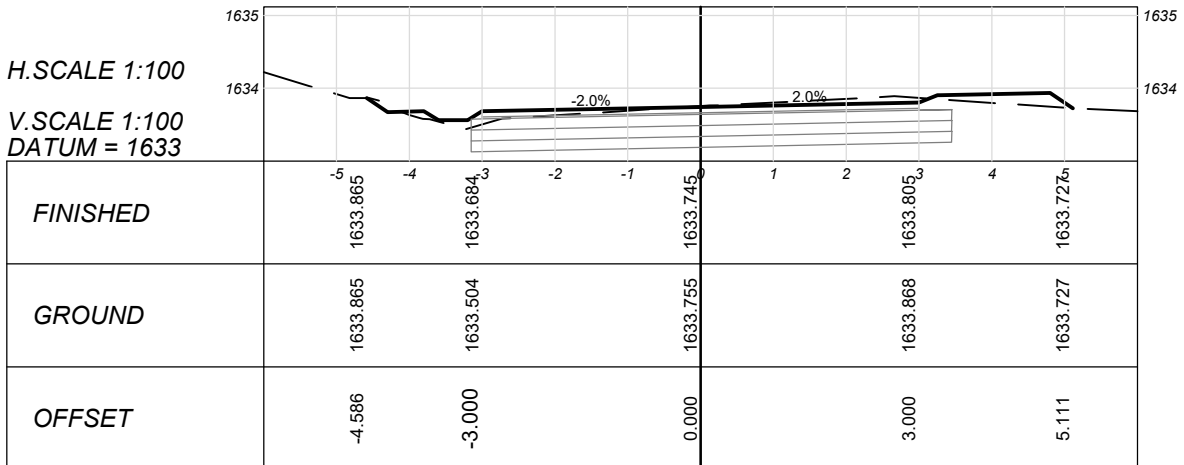


CHAINAGE 520

H.SCALE 1:100
V.SCALE 1:100
DATUM = 1641

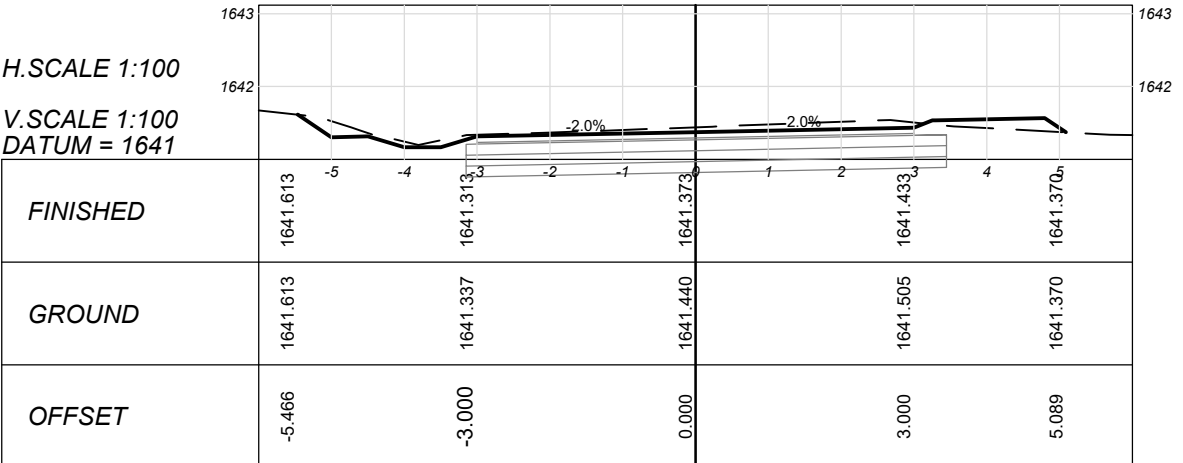


CHAINAGE 500

H.SCALE 1:100
V.SCALE 1:100
DATUM = 1640

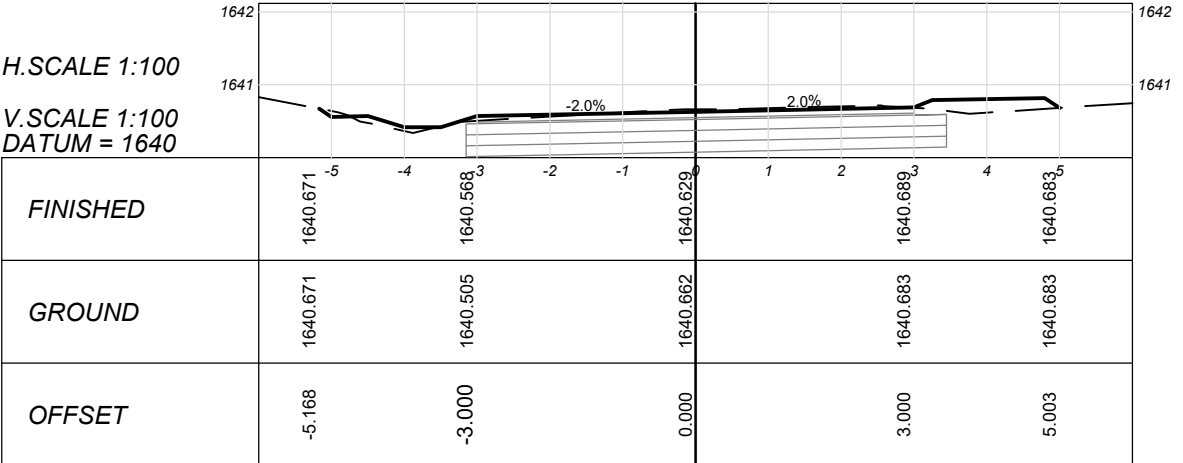


CHAINAGE 480

H.SCALE 1:100
V.SCALE 1:100
DATUM = 1639

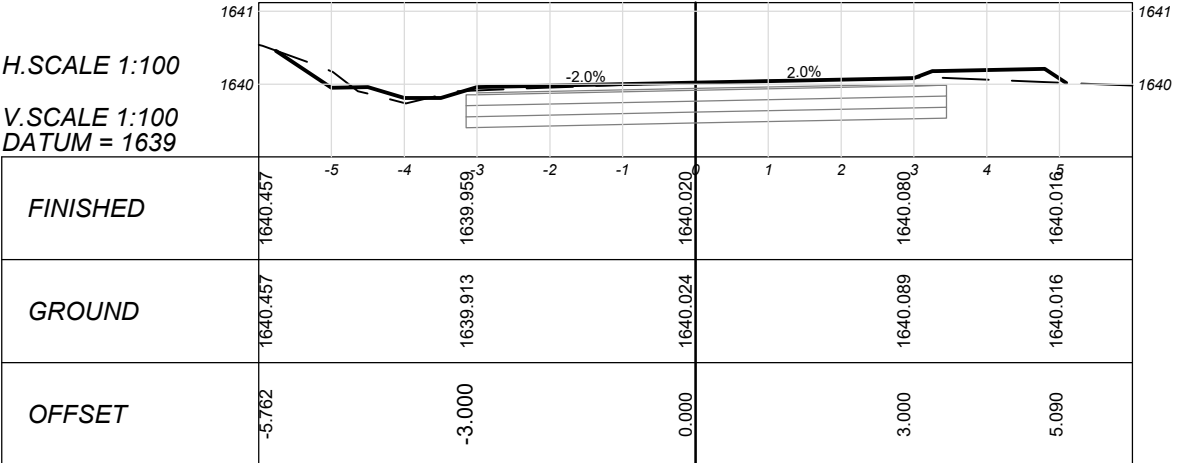


CHAINAGE 460

H.SCALE 1:100
V.SCALE 1:100
DATUM = 1639

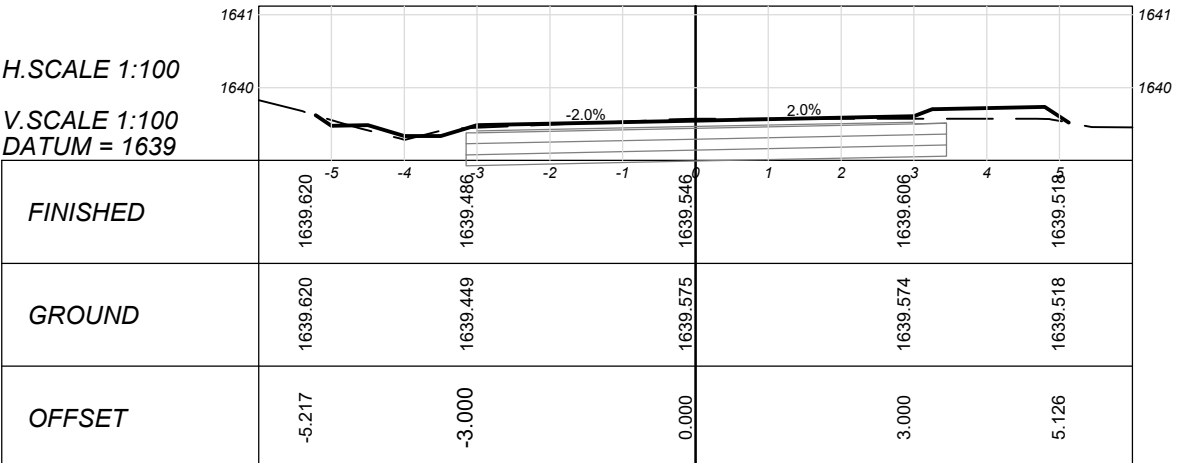


CHAINAGE 440

H.SCALE 1:100
V.SCALE 1:100
DATUM = 1638

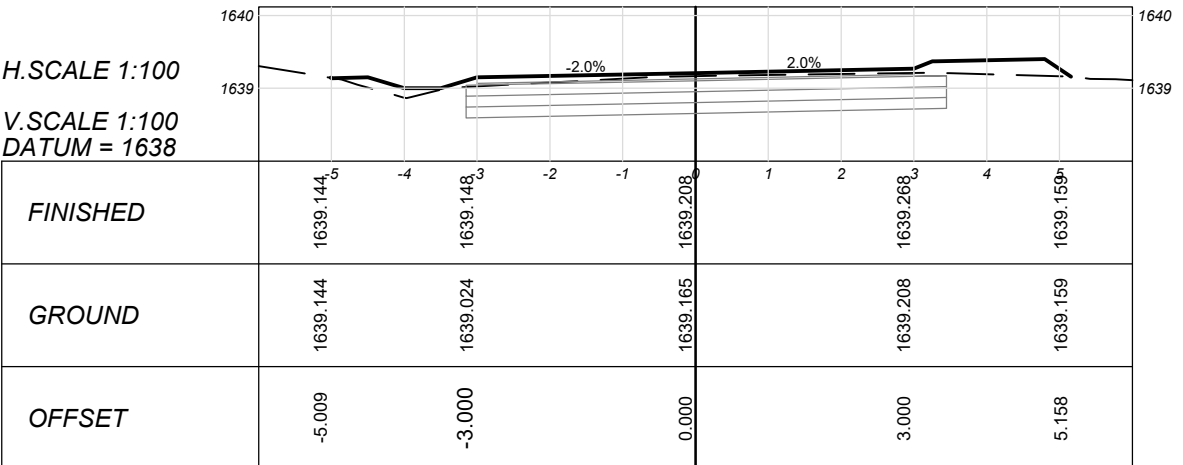


CHAINAGE 420

H.SCALE 1:100
V.SCALE 1:100
DATUM = 1638

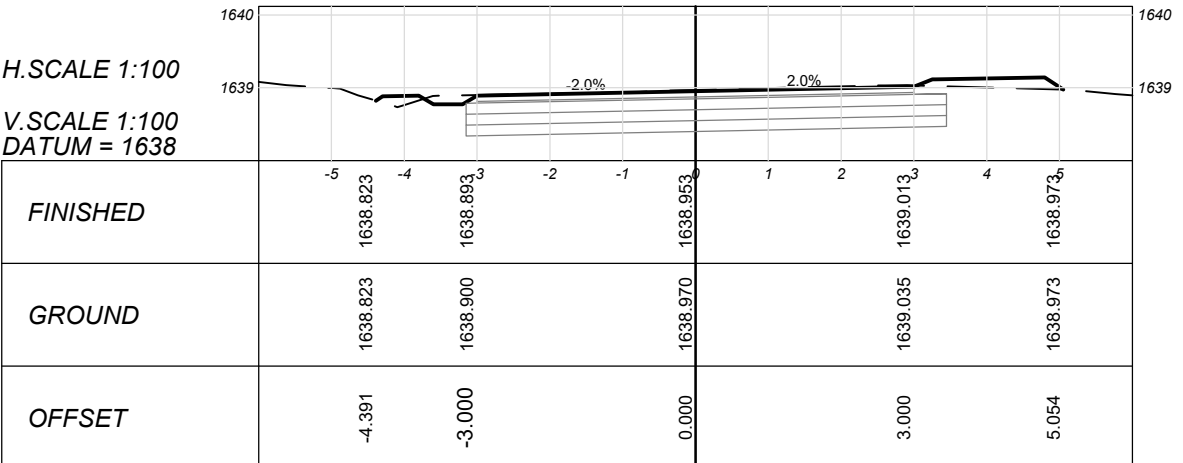

CHAINAGE 400

H.SCALE 1:100
V.SCALE 1:100
DATUM = 1638

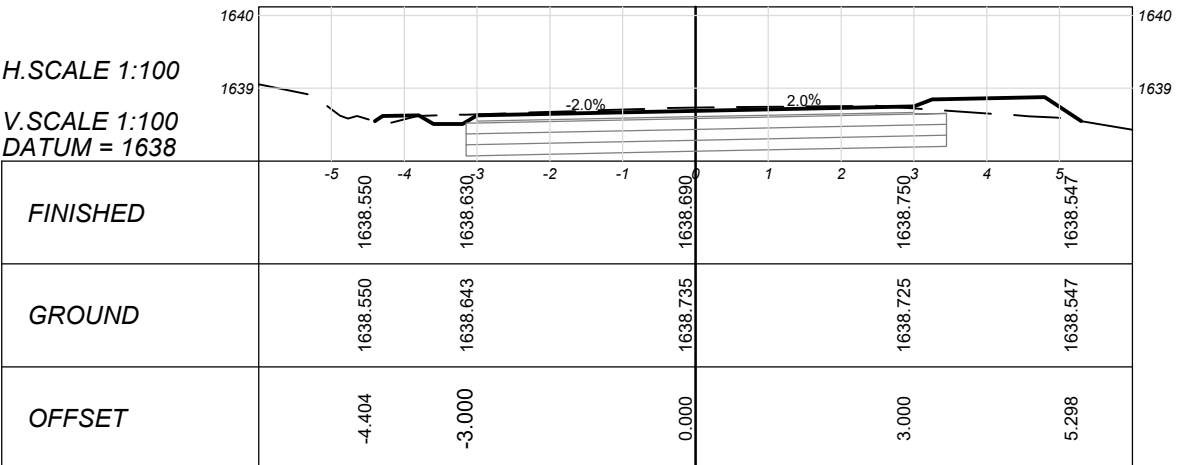

CLIENT:



19 Murray Street
Lady Grey
9755

Tel: (051) 603 1449
Email:
vanzyt@senqu.gov.za

CONSULTANT:

THEWO & SMMMS - JV



58 Brebner Road
Westdene
Bloemfontein
9301

Tel: +27 (051) 430 1321
Email: PMO@thewo.co.za

PROFESSIONAL ENGINEER:

L. MARAH

PROF. Reg.No:

920281

DATE:

2024-03-25

SIGNATURE:

DESIGN BY:

T. TSHABALALA

DRAWN BY:

B. MVUKUZO

CHECKED BY:

L. MARAH

APPROVED BY:

L. MARAH

REVISIONS

REV	DATE	DESCRIPTION	BY
0	2024-03-25	ISSUED FOR TENDER	L.M.

PROJECT NAME

REHABILITATION OF ROADS & STORMWATER IN LADY
GREY WARD 14

TITLE

ROAD 1 - DETAILED CROSS SECTIONS

PROJECT STATUS:

TENDER

DATE

2024-03-25

DWG NO

P1027-BE-CIV-RD-CS01

SCALE

AS SHOWN

SHEET

1 OF 2

REV

0

A1

CHAINAGE 660

H.SCALE 1:100
V.SCALE 1:100
DATUM = 1647

FINISHED	1647.550	1647.485	1647.545	1647.605	1647.158
GROUND	1647.550	1647.407	1647.526	1647.495	1647.158
OFFSET	-5.113	-3.000	0.000	3.000	5.885

CHAINAGE 640

H.SCALE 1:100
V.SCALE 1:100
DATUM = 1646

FINISHED	1646.797	1646.852	1646.742	1646.802	1646.272
GROUND	1646.797	1646.629	1646.750	1646.730	1646.272
OFFSET	-5.187	-3.000	0.000	3.000	5.790

CHAINAGE 620

H.SCALE 1:100
V.SCALE 1:100
DATUM = 1645

FINISHED	1645.744	1645.872	1645.930	1645.992	1645.988
GROUND	1645.744	1645.776	1645.840	1645.840	1645.988
OFFSET	-5.178	-3.000	0.000	3.000	5.029

CHAINAGE 600

H.SCALE 1:100
V.SCALE 1:100
DATUM = 1644

FINISHED	1644.891	1644.893	1644.940	1645.100	1645.034
GROUND	1644.891	1644.809	1644.938	1645.075	1645.001
OFFSET	-5.018	-3.000	0.000	3.000	5.156

CHAINAGE 580

H.SCALE 1:100
V.SCALE 1:100
DATUM = 1643

FINISHED	1643.971	1644.057	1644.112	1644.174	1643.976
GROUND	1643.971	1643.990	1644.082	1644.153	1643.976
OFFSET	-5.114	-3.000	0.000	3.000	5.295

CHAINAGE 560

H.SCALE 1:100
V.SCALE 1:100
DATUM = 1642

FINISHED	1643.144	1643.125	1643.156	1643.245	1642.812
GROUND	1643.144	1643.059	1643.177	1643.240	1642.812
OFFSET	-5.044	-3.000	0.000	3.000	5.643

CHAINAGE 540

H.SCALE 1:100
V.SCALE 1:100
DATUM = 1642

FINISHED	1642.309	1642.193	1642.250	1642.313	1642.147
GROUND	1642.309	1642.191	1642.317	1642.383	1642.147
OFFSET	-5.265	-3.000	0.000	3.000	5.242

CHAINAGE 742

H.SCALE 1:100
V.SCALE 1:100
DATUM = 1646

FINISHED	1647.648	1647.027	1646.857	1646.807	1646.399
GROUND	1647.648	1647.477	1646.857	1646.726	1646.399
OFFSET	-5.535	-3.000	0.000	3.000	4.847

CHAINAGE 740

H.SCALE 1:100
V.SCALE 1:100
DATUM = 1646

FINISHED	1648.005	1647.986	1647.028	1646.898	1646.899
GROUND	1648.005	1647.410	1647.008	1646.891	1646.899
OFFSET	-5.980	-3.000	0.000	3.000	4.181

CHAINAGE 720

H.SCALE 1:100
V.SCALE 1:100
DATUM = 1647

FINISHED	1647.723	1647.894	1647.824	1647.564	1647.484
GROUND	1647.723	1647.590	1647.675	1647.491	1647.484
OFFSET	-4.936	-3.000	0.000	3.000	4.205

CHAINAGE 700

H.SCALE 1:100
V.SCALE 1:100
DATUM = 1647

FINISHED	1648.386	1648.214	1648.154	1648.044	1648.026
GROUND	1648.386	1648.290	1648.179	1648.075	1648.026
OFFSET	-4.881	-3.000	0.000	3.000	4.186

CHAINAGE 680

H.SCALE 1:100
V.SCALE 1:100
DATUM = 1647

FINISHED	1648.512	1648.123	1648.153	1648.183	1647.986
GROUND	1648.512	1647.993	1648.101	1648.092	1647.980
OFFSET	-5.590	-3.000	0.000	3.000	5.277

CLIENT:



19 Murray Street
Lady Grey
9755

Tel: (051) 603 1449
Email:
vanzyti@senqu.gov.za

CONSULTANT:



58 Brebner Road
Westdene
Bloemfontein
9301

Tel: +27 (051) 430 1321
Email: PMO@thewo.co.za

PROFESSIONAL ENGINEER:

L. MARAH
PROF. Reg.No:
920281
DATE:
2024-03-25
SIGNATURE:

DESIGN BY:

T. TSHABALALA
DRAWN BY:
B. MVUKUZO
CHECKED BY:
L. MARAH
APPROVED BY:
L. MARAH

REVISIONS

REV	DATE	DESCRIPTION	BY
0	2024-03-25	ISSUED FOR TENDER	L.M.

PROJECT NAME

REHABILITATION OF ROADS & STORMWATER IN LADY
GREY WARD 14

TITLE

ROAD 1 - DETAILED CROSS SECTIONS

PROJECT STATUS:

TENDER


DATE	SCALE	SHEET	REV	A1
2024-03-25	AS SHOWN	2 OF 2	0	A1

DWG NO

P1027-BE-CIV-RD-CS01


CHAINAGE 120

H.SCALE 1:100
V.SCALE 1:100
DATUM = 1633

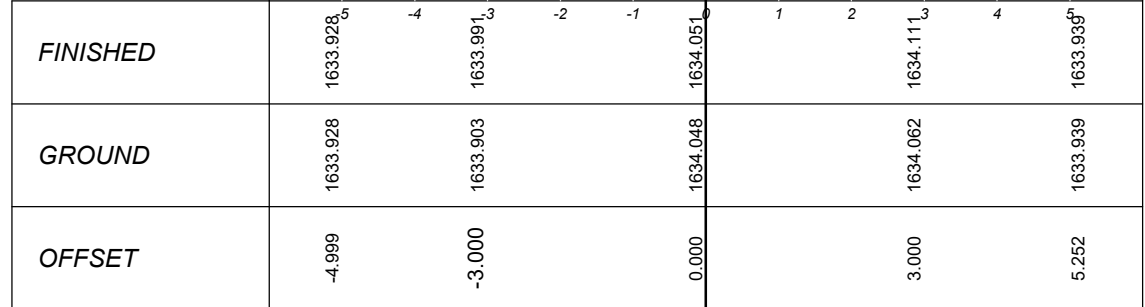


CHAINAGE 100

H.SCALE 1:100
V.SCALE 1:100
DATUM = 1634

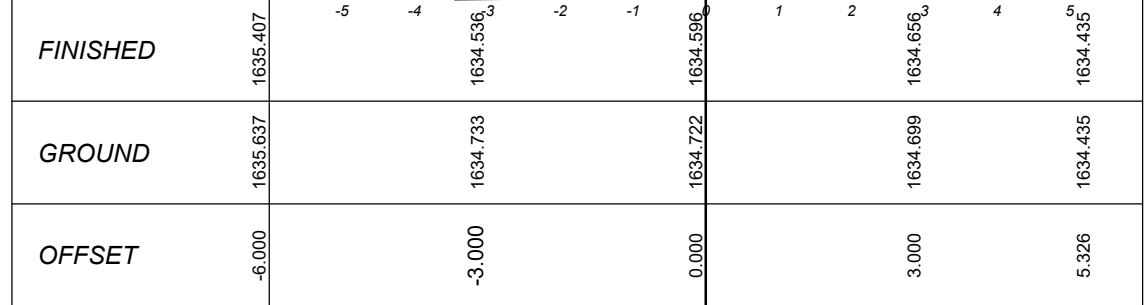


CHAINAGE 80

H.SCALE 1:100
V.SCALE 1:100
DATUM = 1635

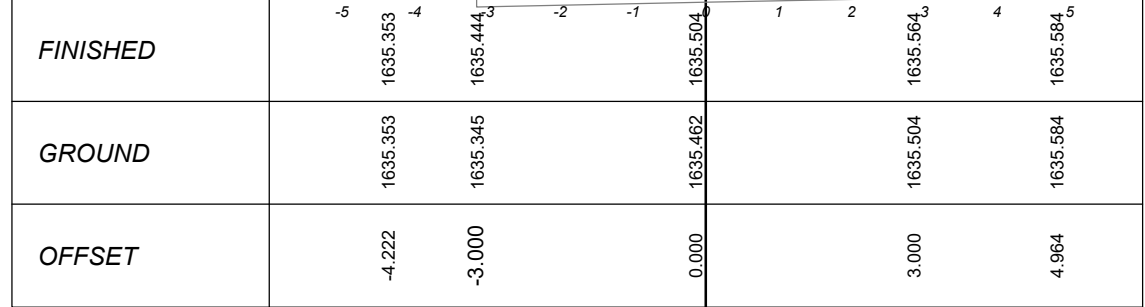


CHAINAGE 60

H.SCALE 1:100
V.SCALE 1:100
DATUM = 1636

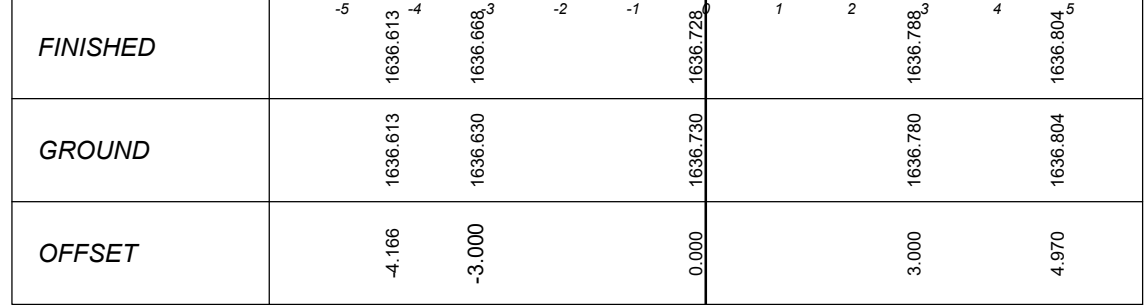


CHAINAGE 40

H.SCALE 1:100
V.SCALE 1:100
DATUM = 1637

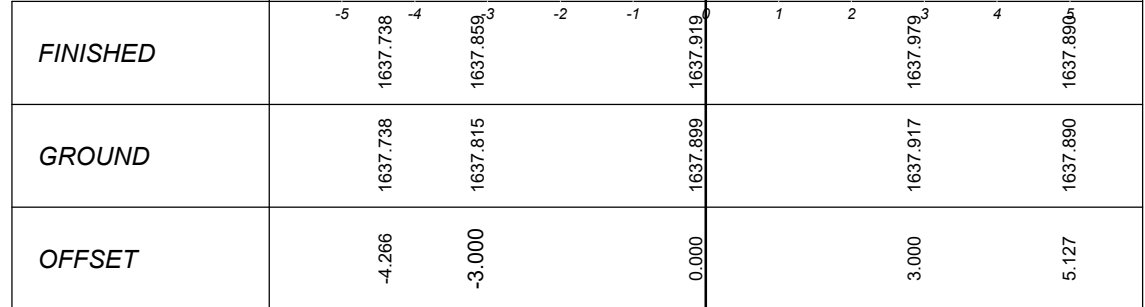


CHAINAGE 20

H.SCALE 1:100
V.SCALE 1:100
DATUM = 1638

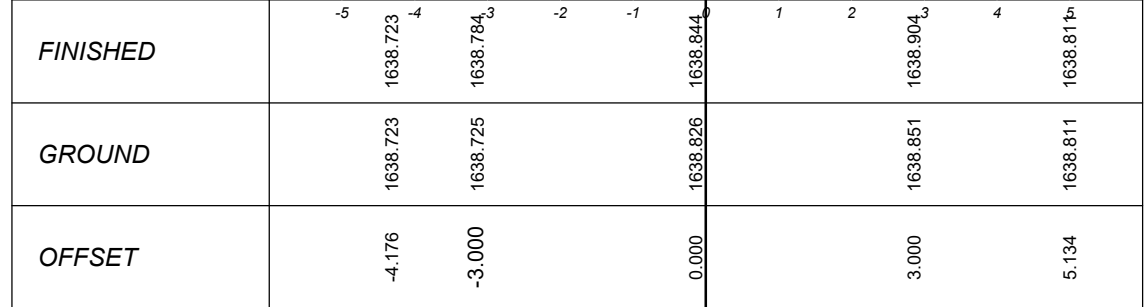


CHAINAGE 0

H.SCALE 1:100
V.SCALE 1:100
DATUM = 1639

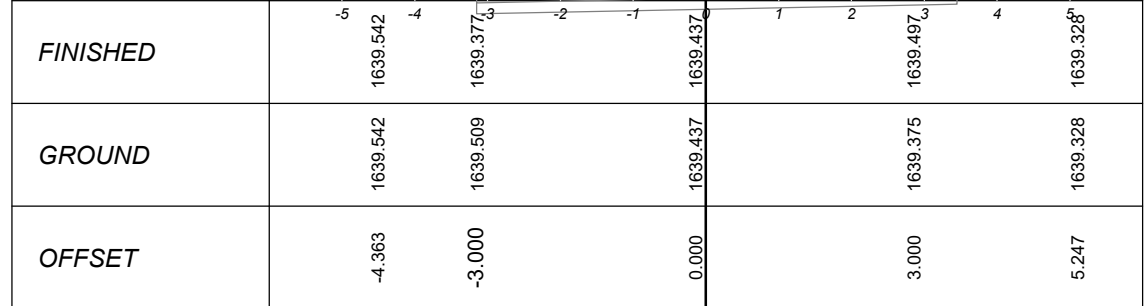


CHAINAGE 260

H.SCALE 1:100
V.SCALE 1:100
DATUM = 1633

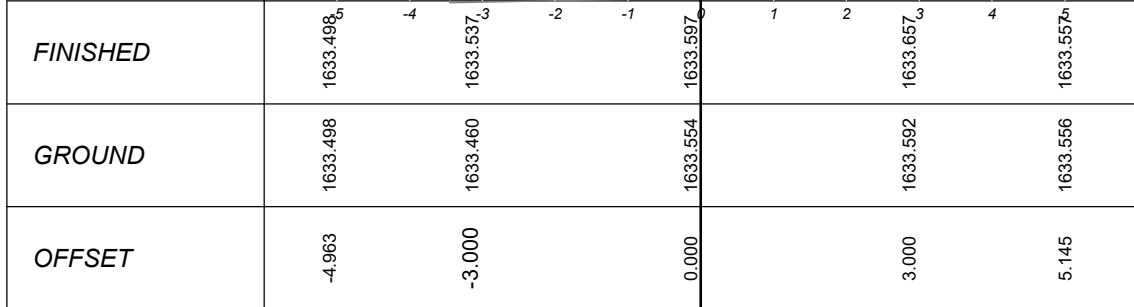


CHAINAGE 240

H.SCALE 1:100
V.SCALE 1:100
DATUM = 1633

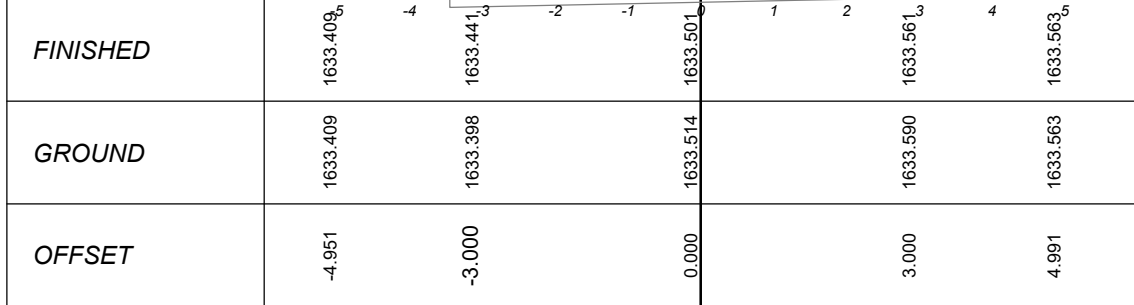


CHAINAGE 220

H.SCALE 1:100
V.SCALE 1:100
DATUM = 1633

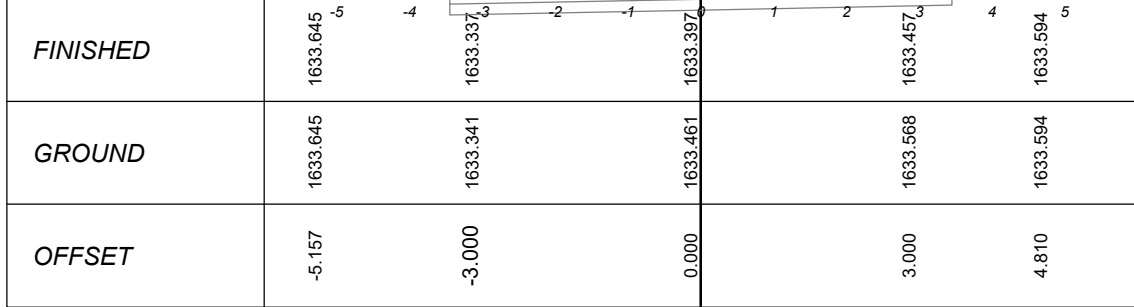


CHAINAGE 200

H.SCALE 1:100
V.SCALE 1:100
DATUM = 1633

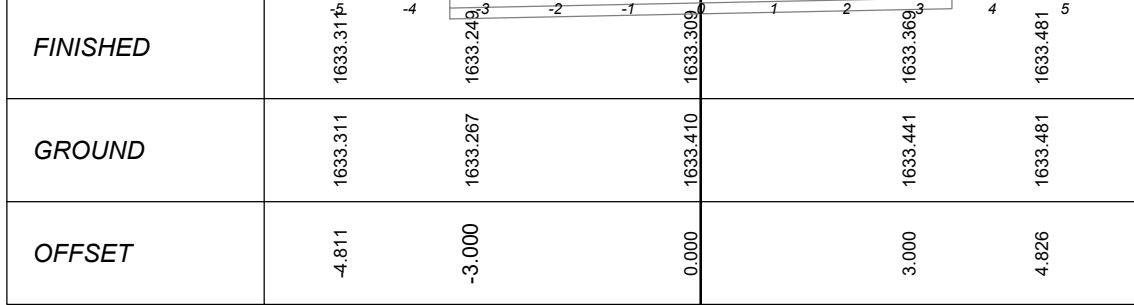


CHAINAGE 180

H.SCALE 1:100
V.SCALE 1:100
DATUM = 1633

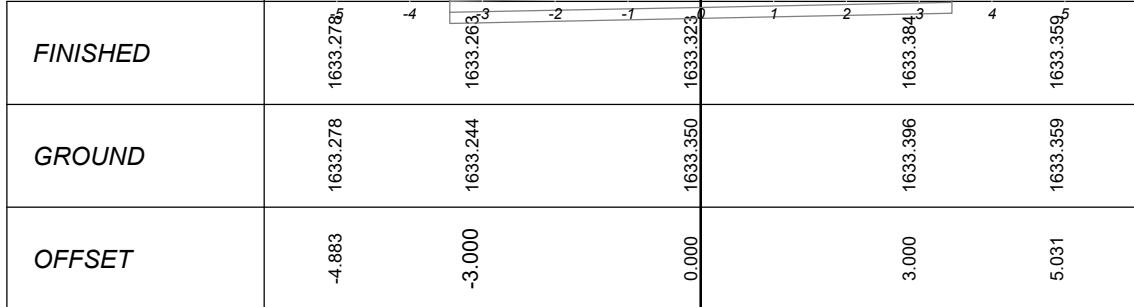


CHAINAGE 160

H.SCALE 1:100
V.SCALE 1:100
DATUM = 1633

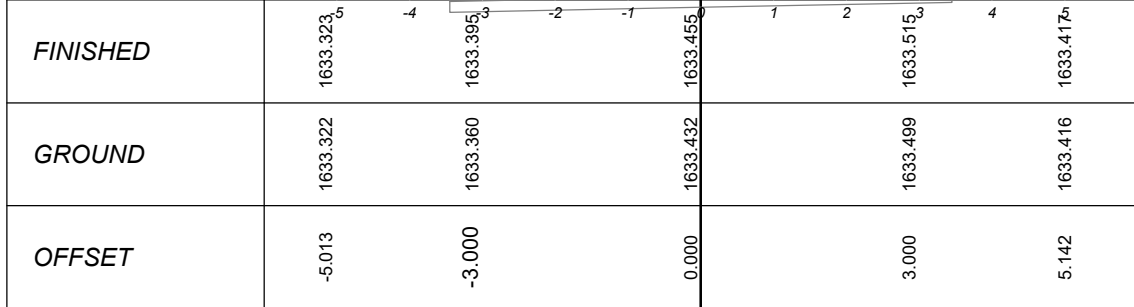


CHAINAGE 140

H.SCALE 1:100
V.SCALE 1:100
DATUM = 1633

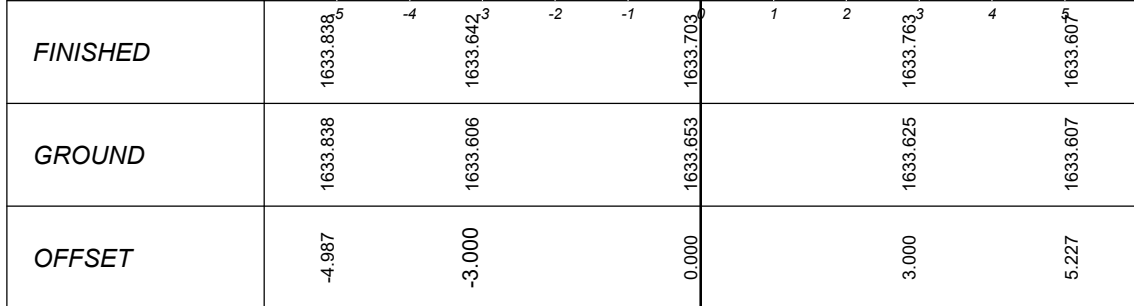


CHAINAGE 400

H.SCALE 1:100
V.SCALE 1:100
DATUM = 1632

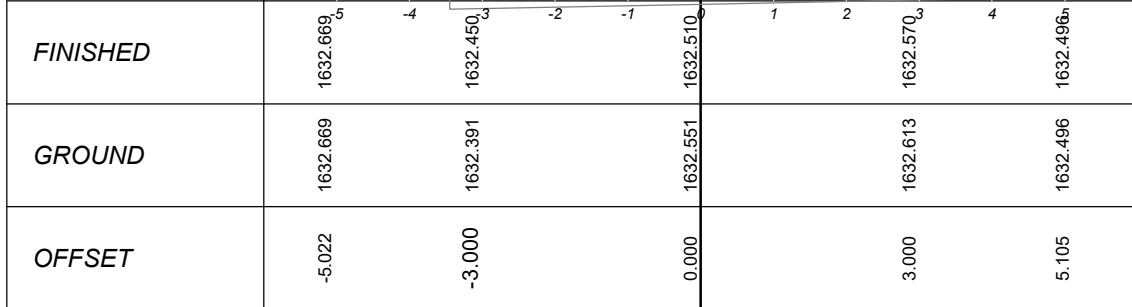


CHAINAGE 380

H.SCALE 1:100
V.SCALE 1:100
DATUM = 1632

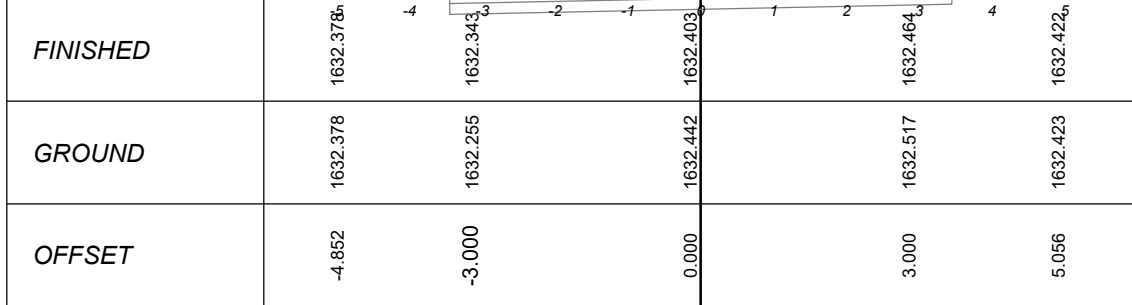


CHAINAGE 360

H.SCALE 1:100
V.SCALE 1:100
DATUM = 1632

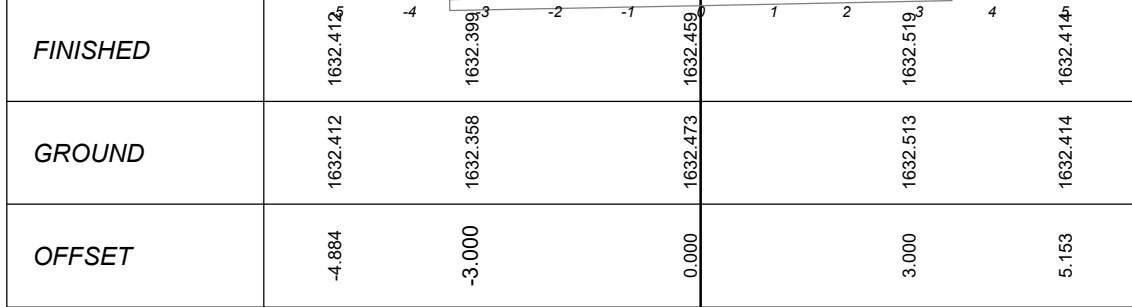


CHAINAGE 340

H.SCALE 1:100
V.SCALE 1:100
DATUM = 1631

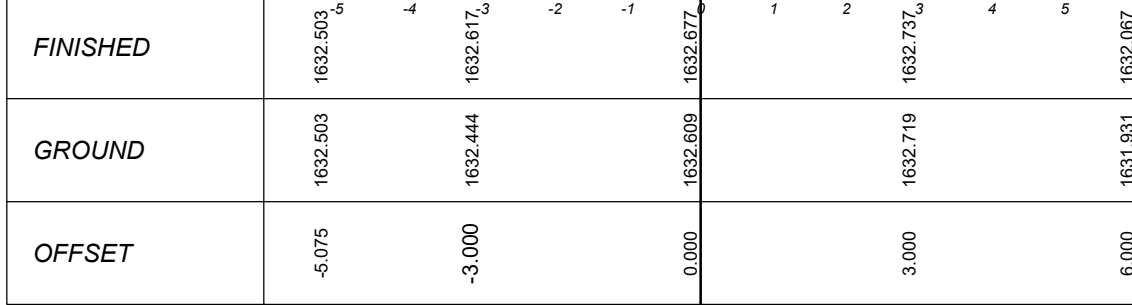


CHAINAGE 320

H.SCALE 1:100
V.SCALE 1:100
DATUM = 1632

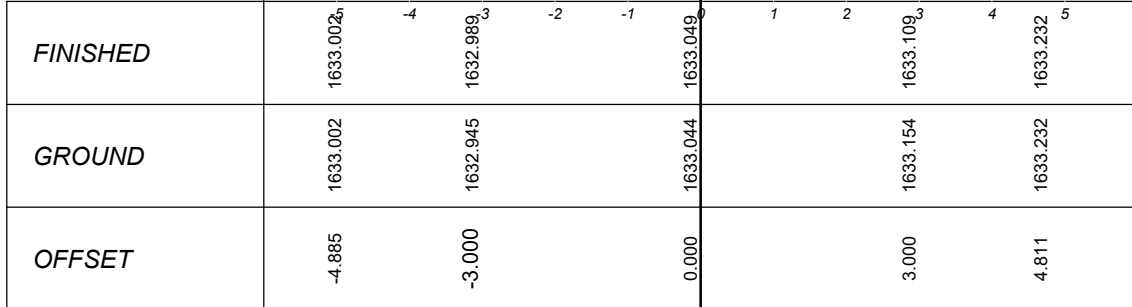


CHAINAGE 300

H.SCALE 1:100
V.SCALE 1:100
DATUM = 1633

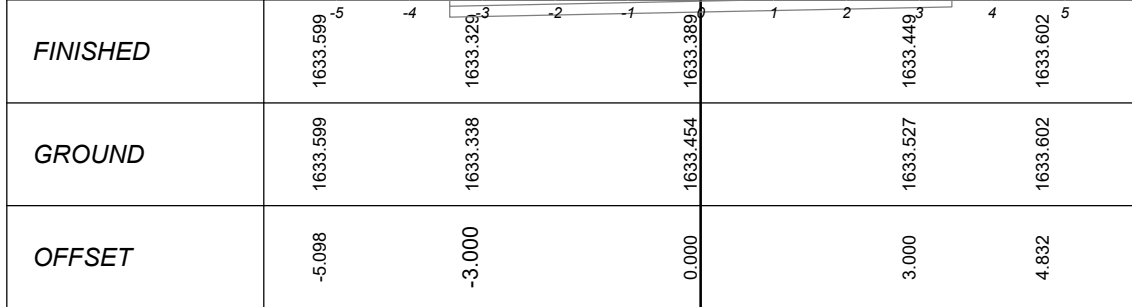


CHAINAGE 280

H.SCALE 1:100
V.SCALE 1:100
DATUM = 1633

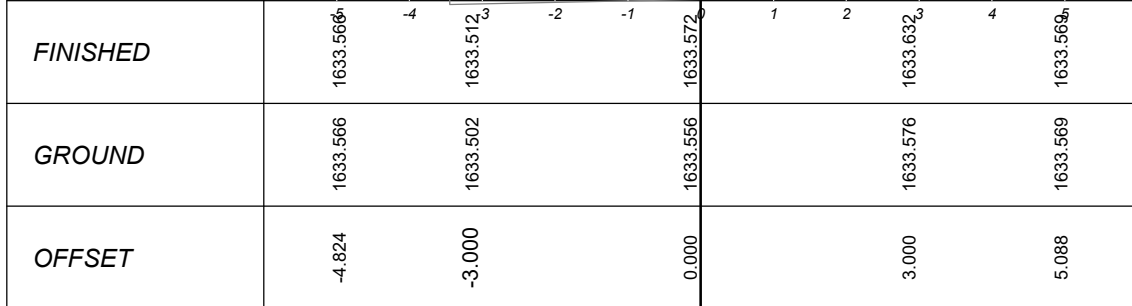


CHAINAGE 540

H.SCALE 1:100
V.SCALE 1:100
DATUM = 1634

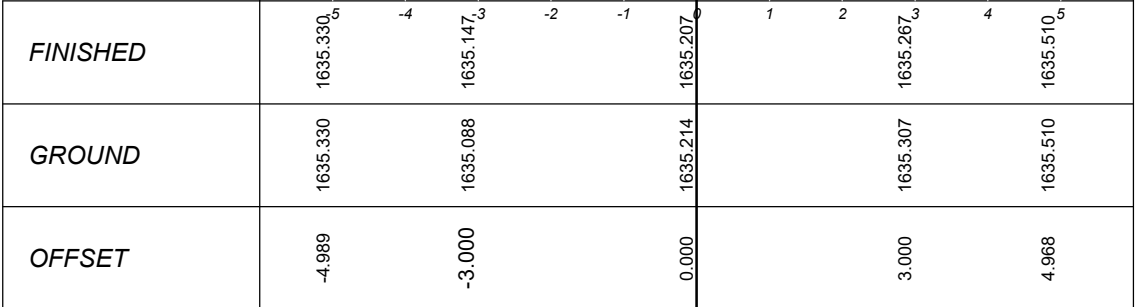


CHAINAGE 520

H.SCALE 1:100
V.SCALE 1:100
DATUM = 1634

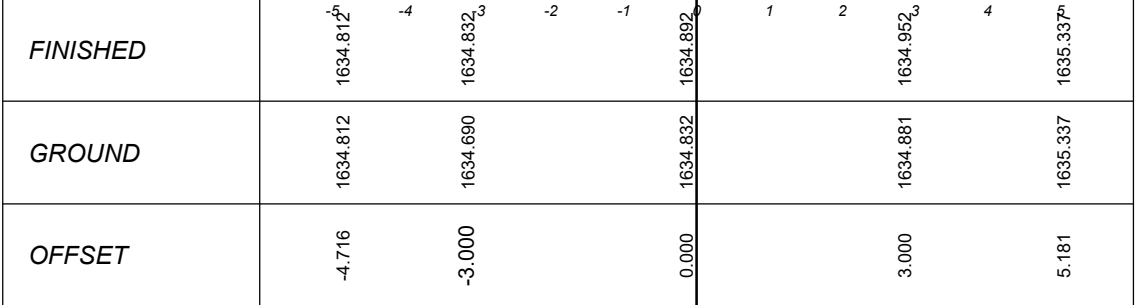


CHAINAGE 500

H.SCALE 1:100
V.SCALE 1:100
DATUM = 1634

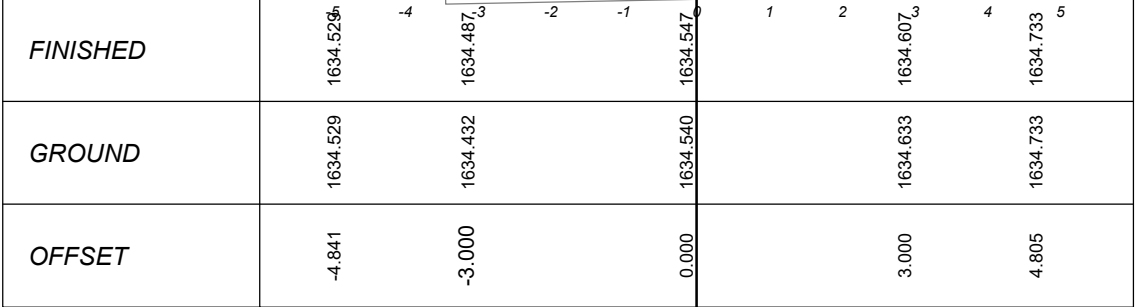


CHAINAGE 480

H.SCALE 1:100
V.SCALE 1:100
DATUM = 1633

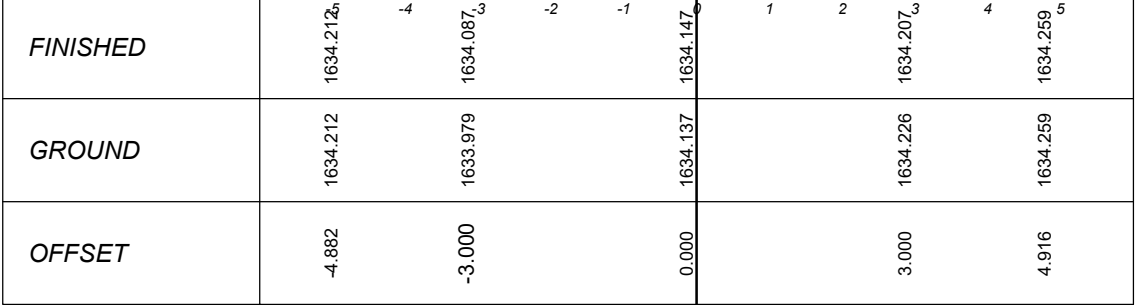


CHAINAGE 460

H.SCALE 1:100
V.SCALE 1:100
DATUM = 1633

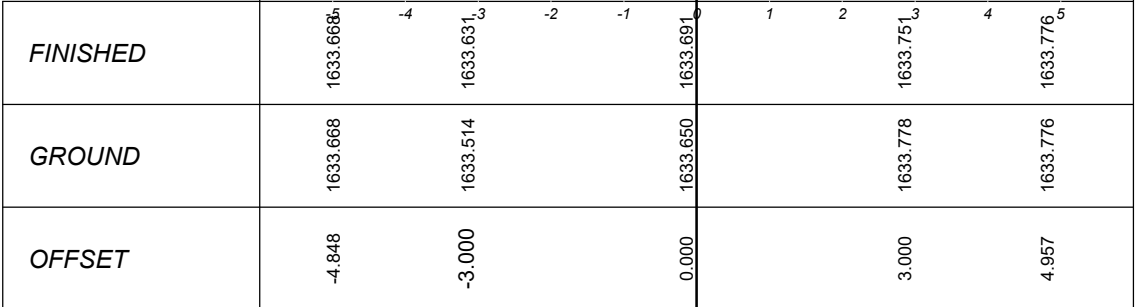


CHAINAGE 440

H.SCALE 1:100
V.SCALE 1:100
DATUM = 1633

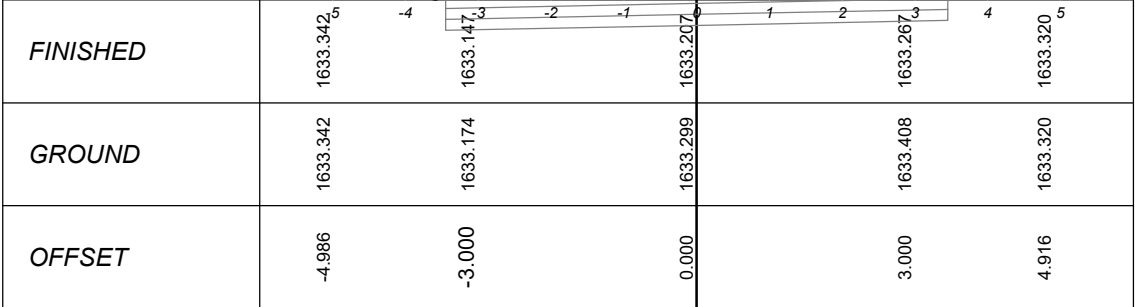

CHAINAGE 420

H.SCALE 1:100
V.SCALE 1:100
DATUM = 1632

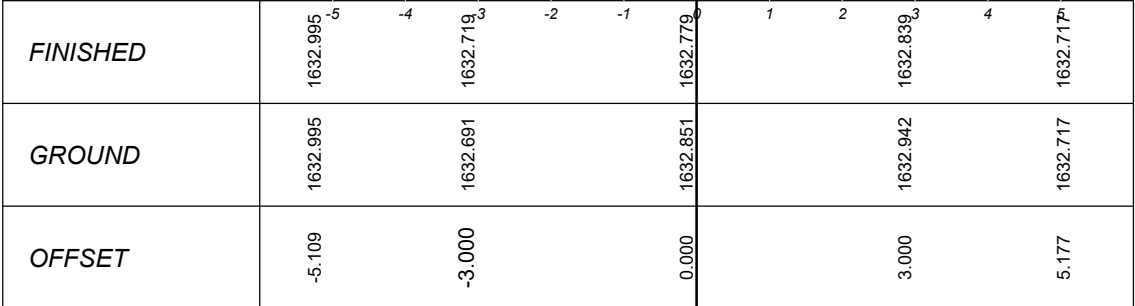

CLIENT:



19 Murray Street
Lady Grey
9755

Tel: (051) 603 1449
Email:
vanzyt@senqu.gov.za

CONSULTANT:

THEWO & SMMMS - JV



58 Brebner Road
Westdene
Bloemfontein
9301

Tel: +27 (051) 430 1321
Email: PMO@thewo.co.za

PROFESSIONAL ENGINEER:

L. MARAH

PROF. Reg.No:

920281

DATE:

2024-03-25

SIGNATURE:

DESIGN BY:

T. TSHABALALA

DRAWN BY:

B. MVUKUZO

CHECKED BY:

L. MARAH

APPROVED BY:

L. MARAH

REVISIONS

REV	DATE	DESCRIPTION	BY
0	2024-03-25	ISSUED FOR TENDER	L.M.

PROJECT NAME

REHABILITATION OF ROADS & STORMWATER IN LADY
GREY WARD 14

TITLE

ROAD 2 - DETAILED CROSS SECTIONS

PROJECT STATUS:

TENDER

DATE

2024-03-25

DWG NO

P1027-BE-CIV-RD-CS02

SCALE

AS SHOWN

SHEET

1 OF 3


REV

0

A1


CHAINAGE 680

H.SCALE 1:100
V.SCALE 1:100
DATUM = 1636

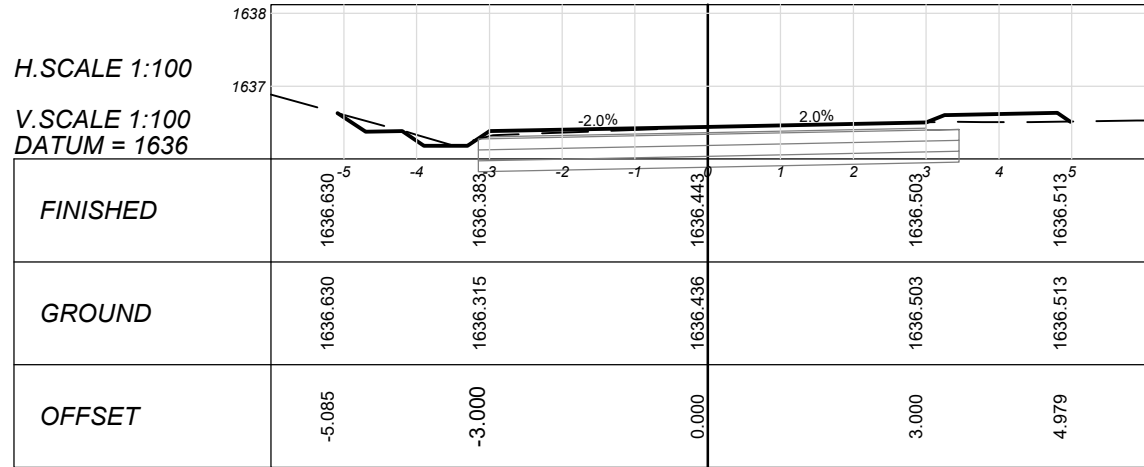


CHAINAGE 660

H.SCALE 1:100
V.SCALE 1:100
DATUM = 1636

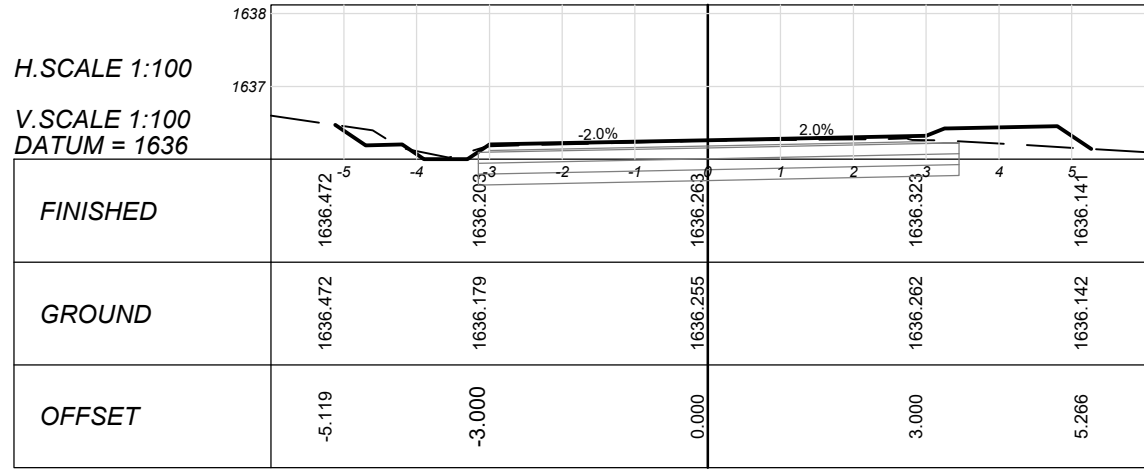


CHAINAGE 640

H.SCALE 1:100
V.SCALE 1:100
DATUM = 1635

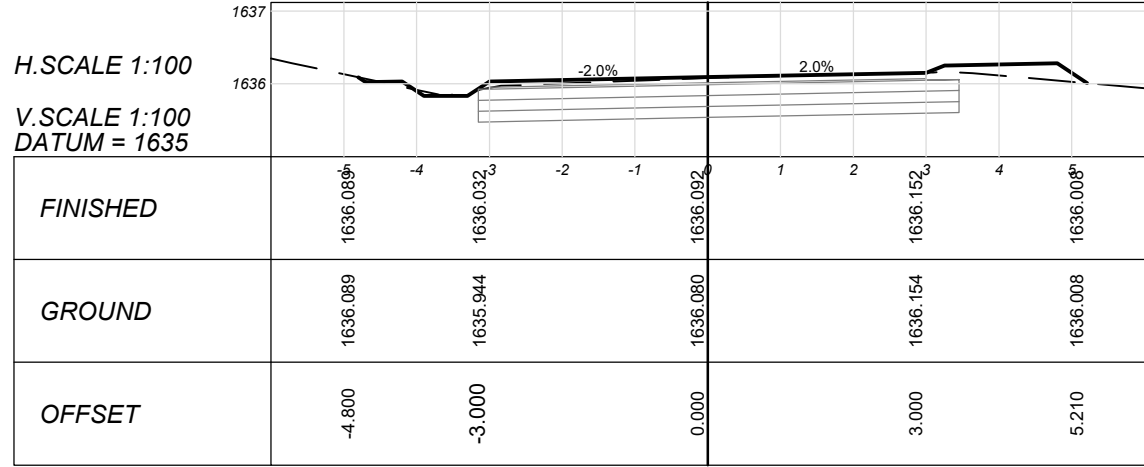


CHAINAGE 620

H.SCALE 1:100
V.SCALE 1:100
DATUM = 1635

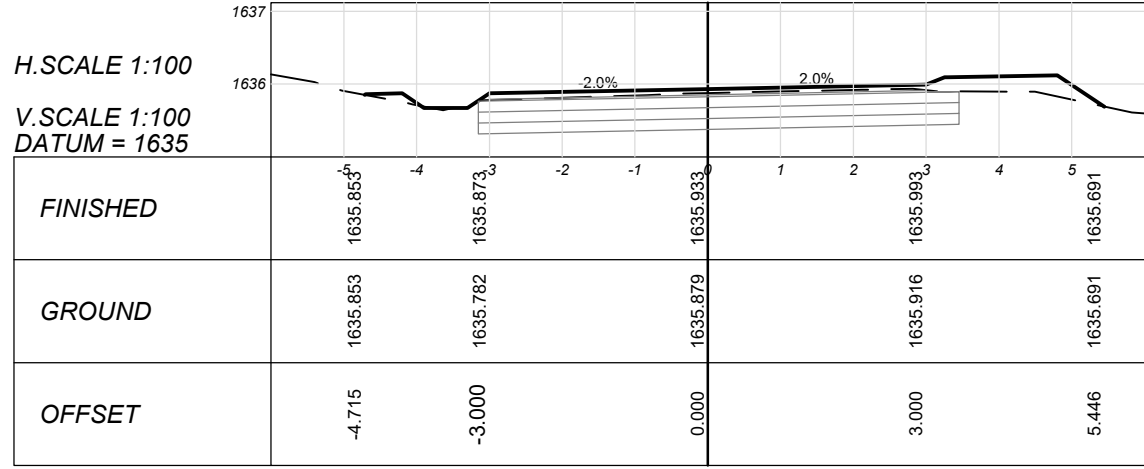


CHAINAGE 600

H.SCALE 1:100
V.SCALE 1:100
DATUM = 1635

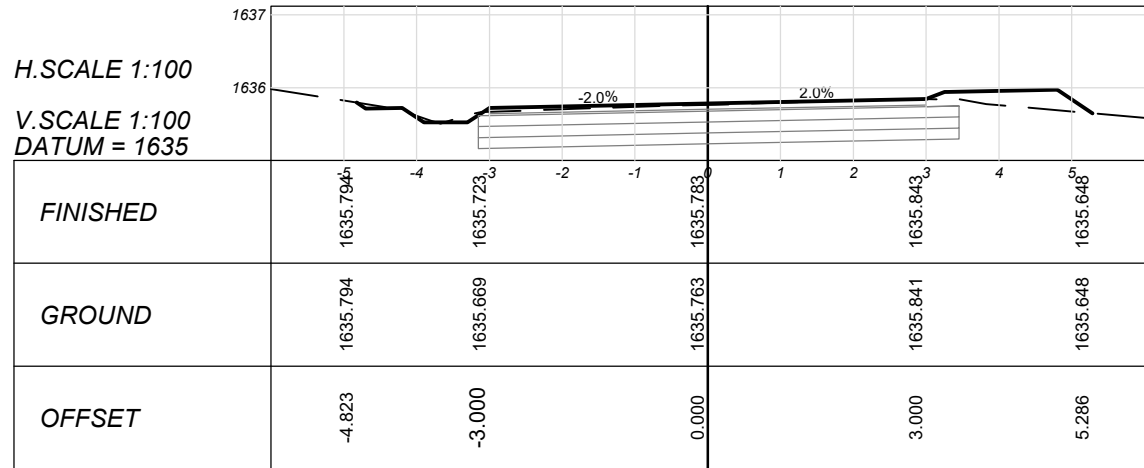


CHAINAGE 580

H.SCALE 1:100
V.SCALE 1:100
DATUM = 1635

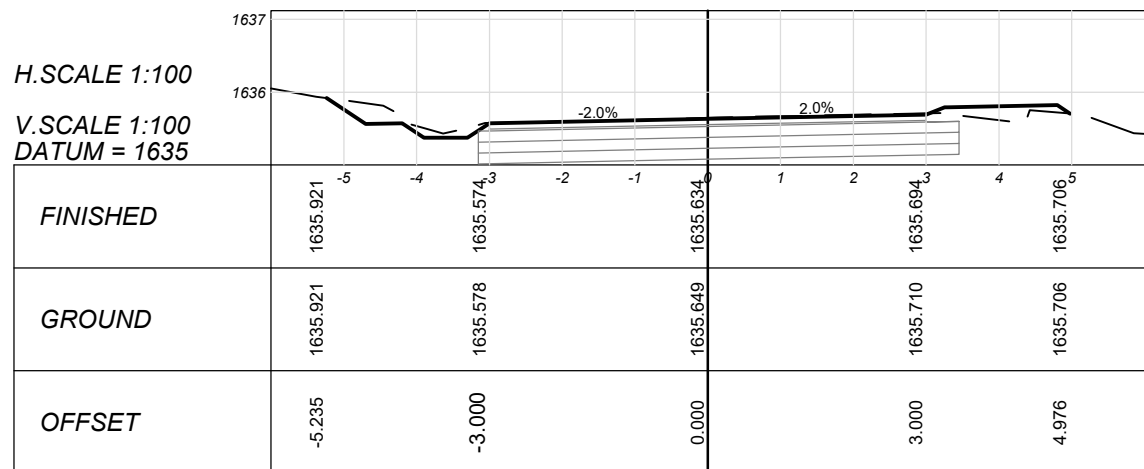


CHAINAGE 560

H.SCALE 1:100
V.SCALE 1:100
DATUM = 1635

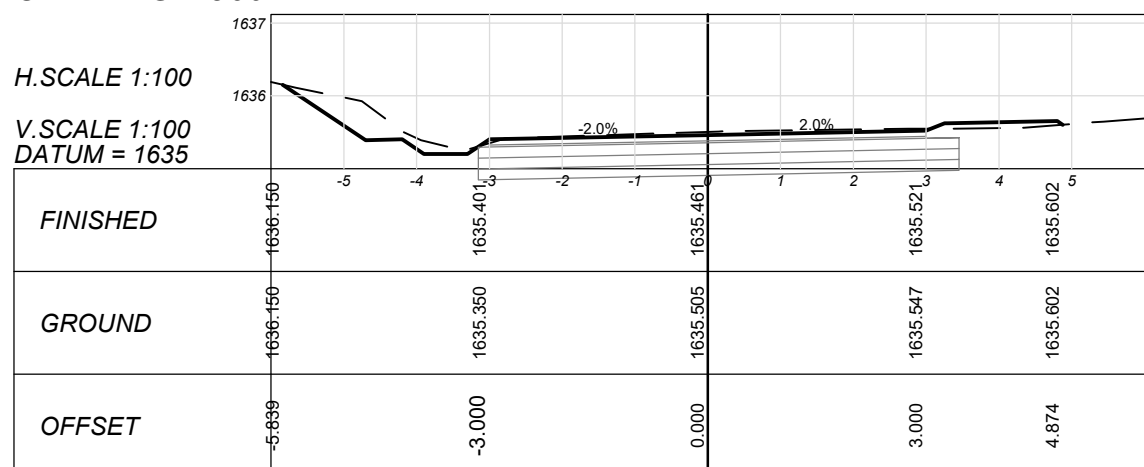


CHAINAGE 820

H.SCALE 1:100
V.SCALE 1:100
DATUM = 1637

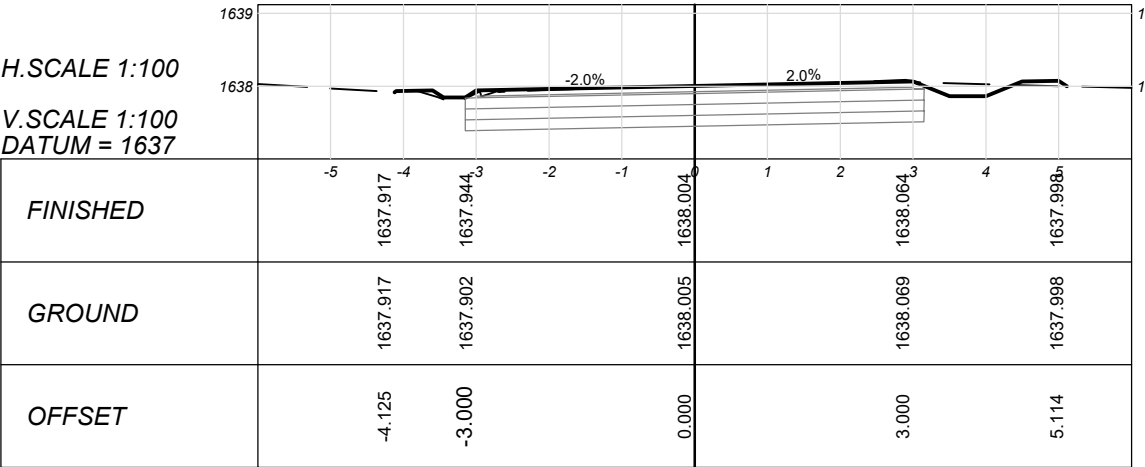


CHAINAGE 800

H.SCALE 1:100
V.SCALE 1:100
DATUM = 1637

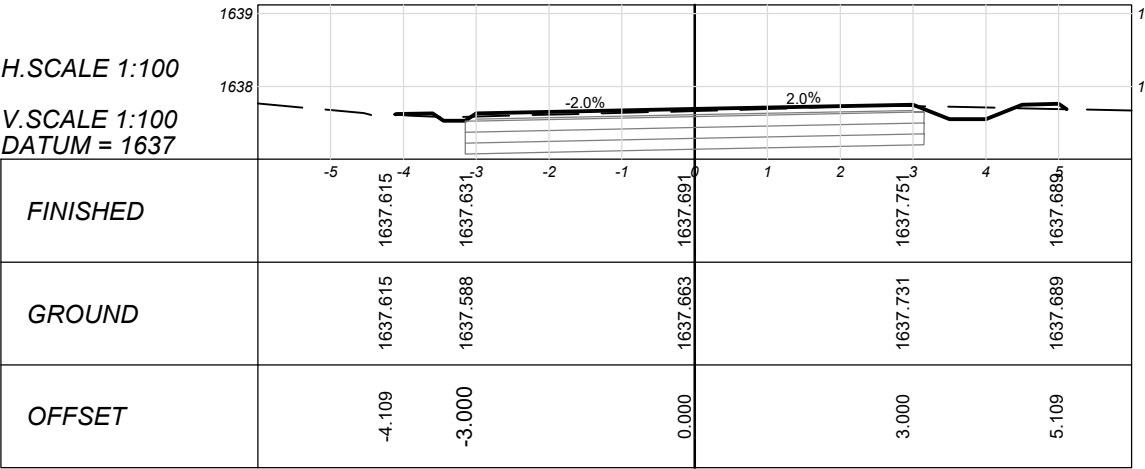


CHAINAGE 780

H.SCALE 1:100
V.SCALE 1:100
DATUM = 1637

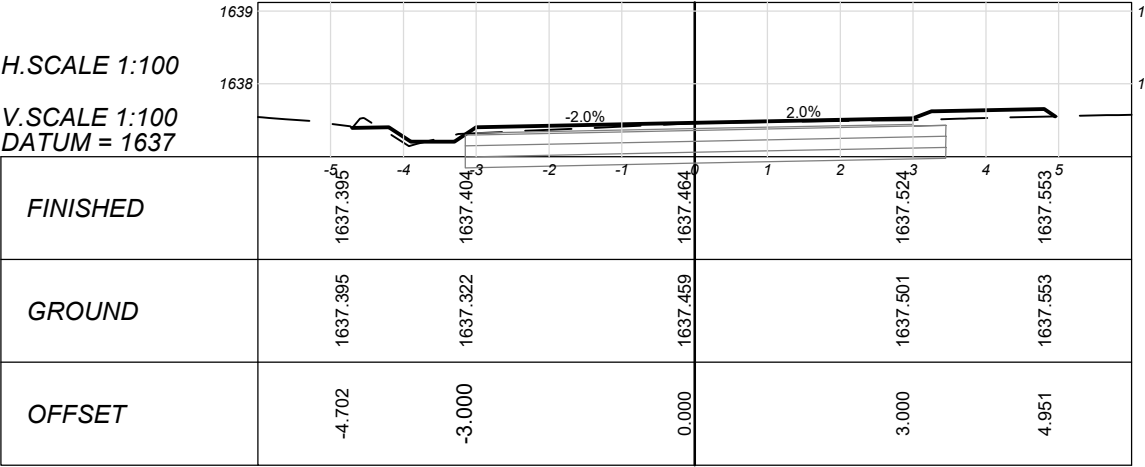


CHAINAGE 760

H.SCALE 1:100
V.SCALE 1:100
DATUM = 1636

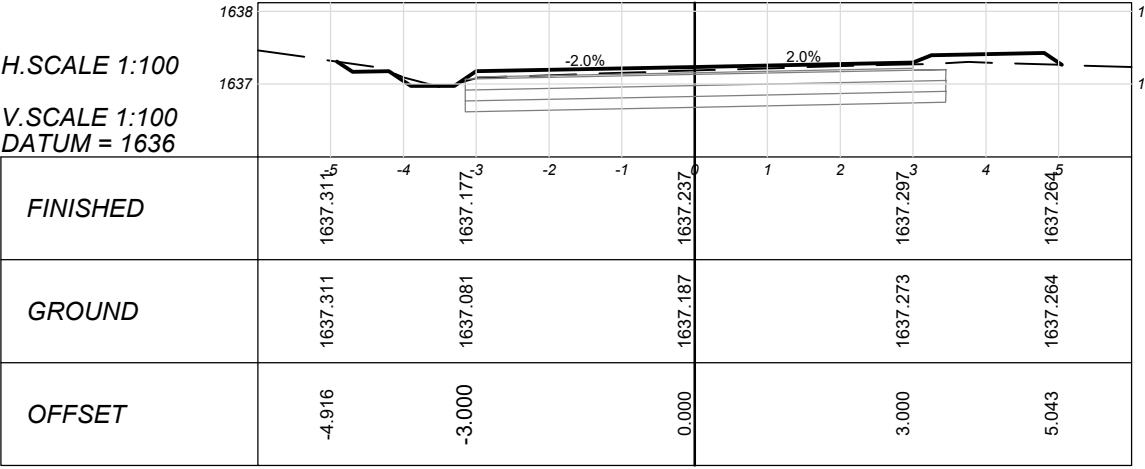


CHAINAGE 740

H.SCALE 1:100
V.SCALE 1:100
DATUM = 1636

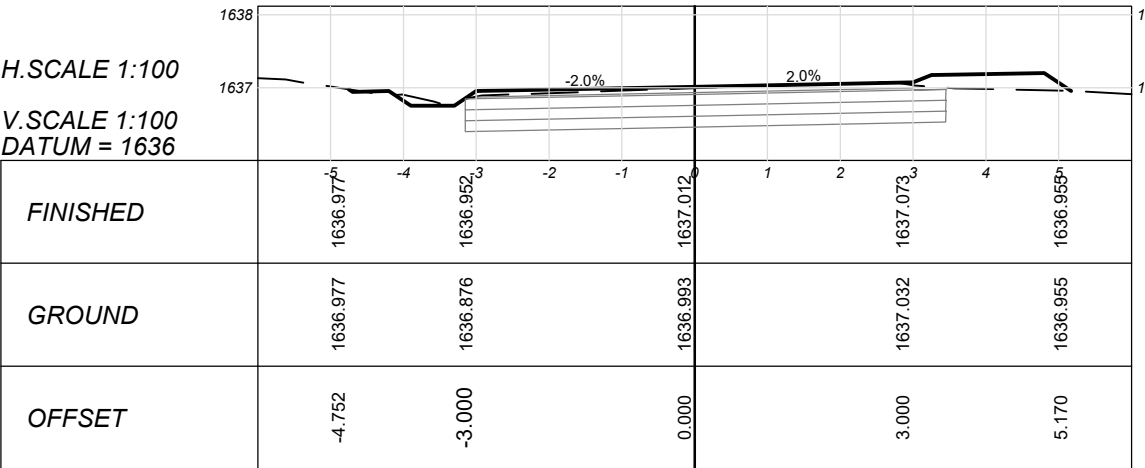


CHAINAGE 720

H.SCALE 1:100
V.SCALE 1:100
DATUM = 1636

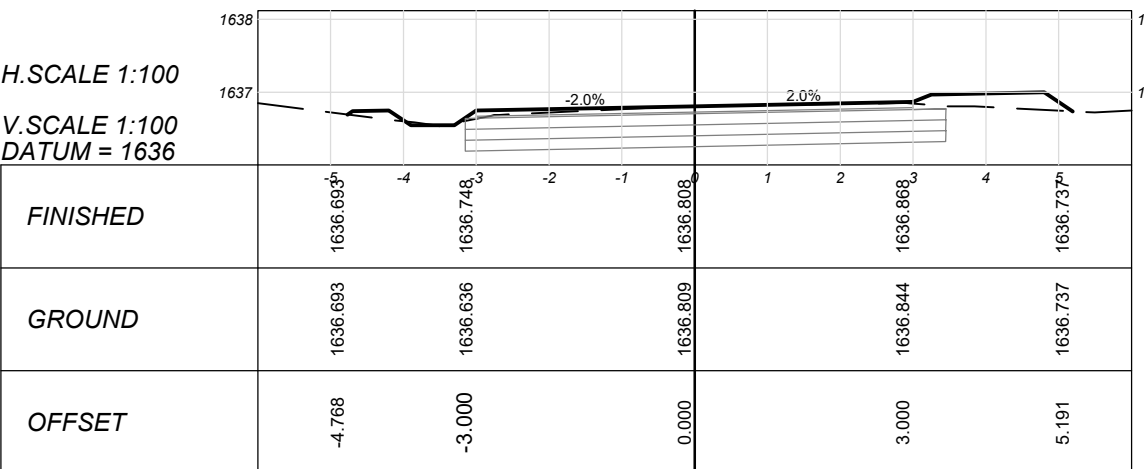


CHAINAGE 700

H.SCALE 1:100
V.SCALE 1:100
DATUM = 1636

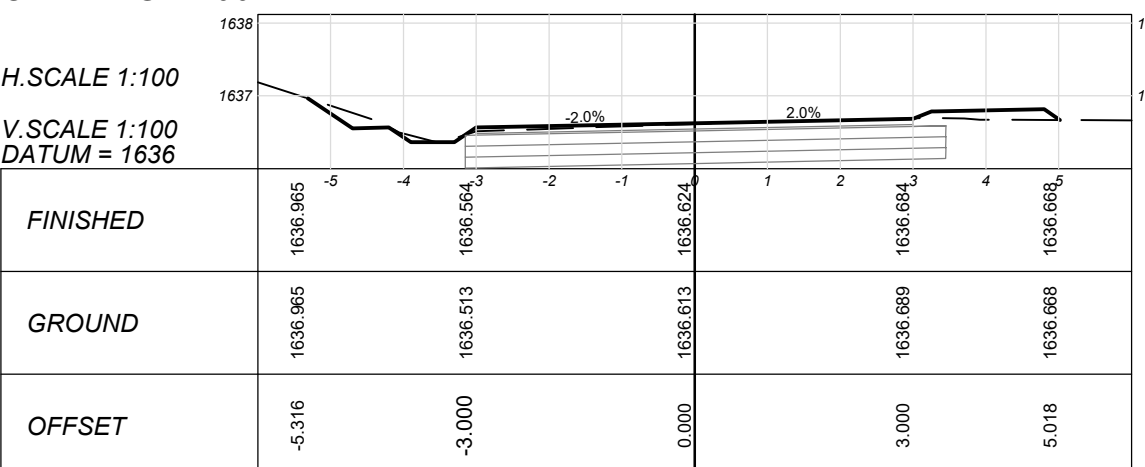


CHAINAGE 960

H.SCALE 1:100
V.SCALE 1:100
DATUM = 1643

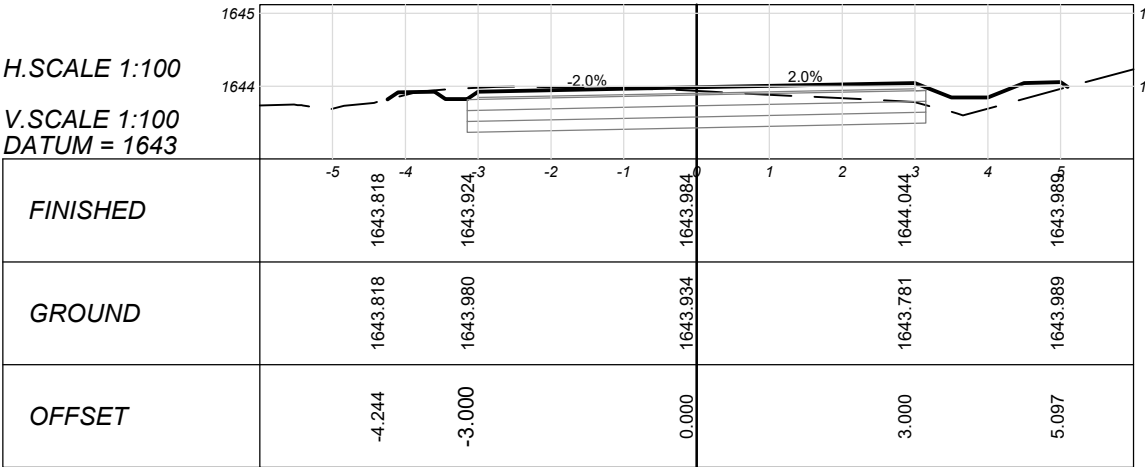


CHAINAGE 940

H.SCALE 1:100
V.SCALE 1:100
DATUM = 1643

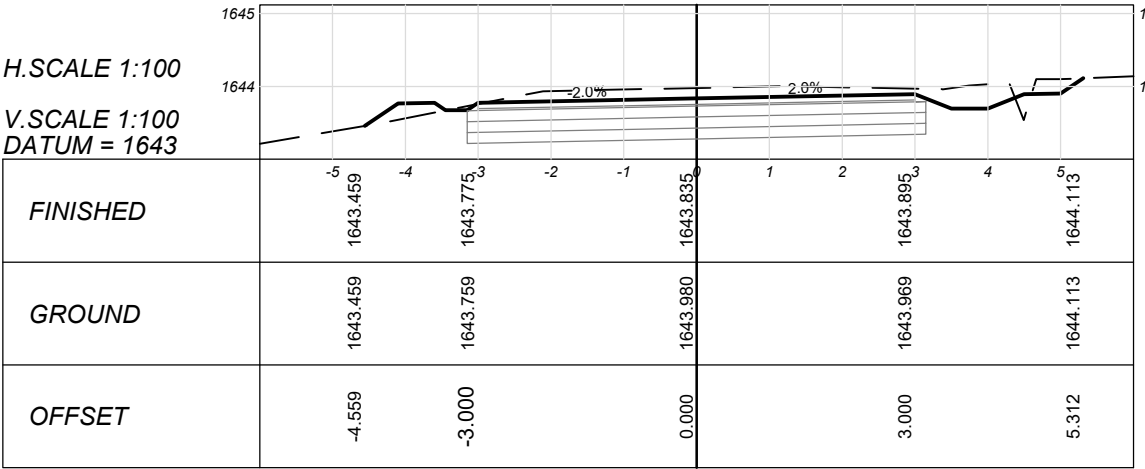


CHAINAGE 920

H.SCALE 1:100
V.SCALE 1:100
DATUM = 1642

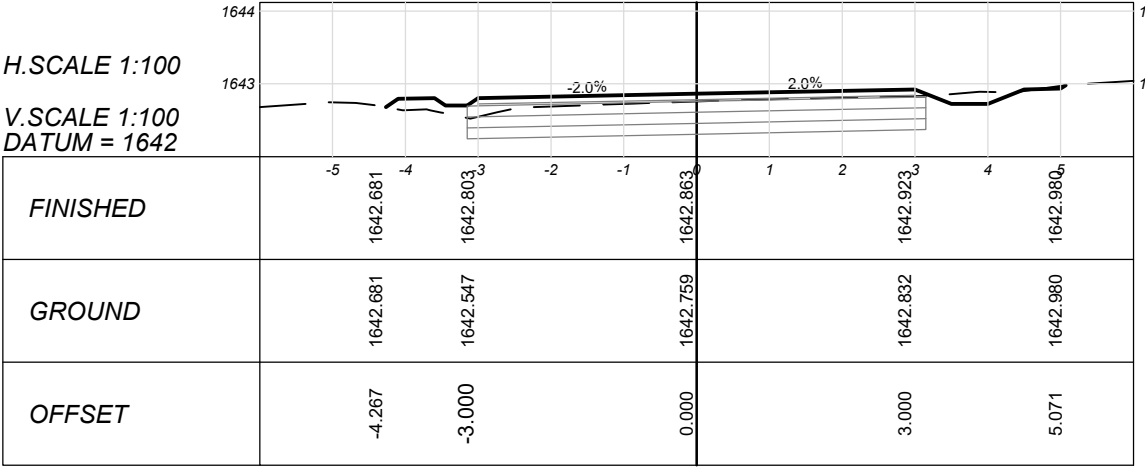


CHAINAGE 900

H.SCALE 1:100
V.SCALE 1:100
DATUM = 1641

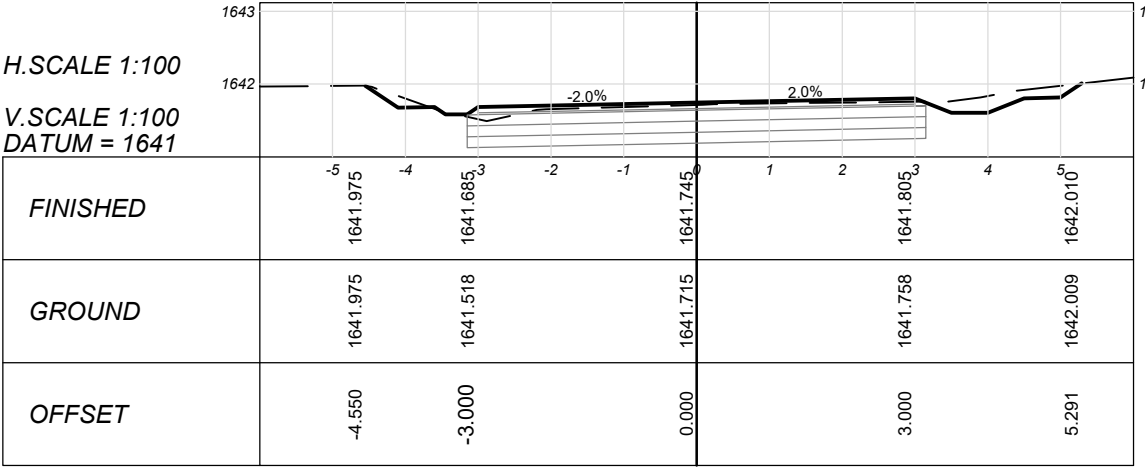


CHAINAGE 880

H.SCALE 1:100
V.SCALE 1:100
DATUM = 1640

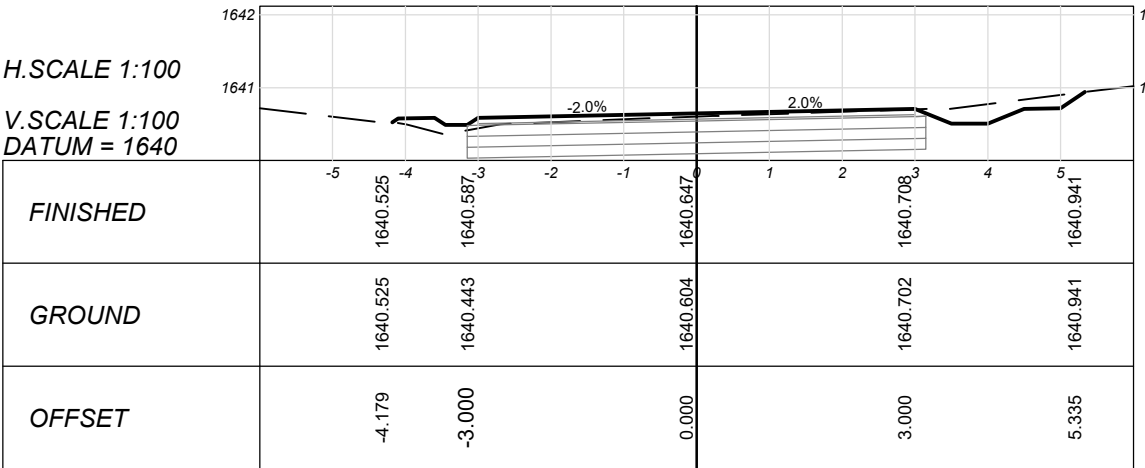


CHAINAGE 860

H.SCALE 1:100
V.SCALE 1:100
DATUM = 1639

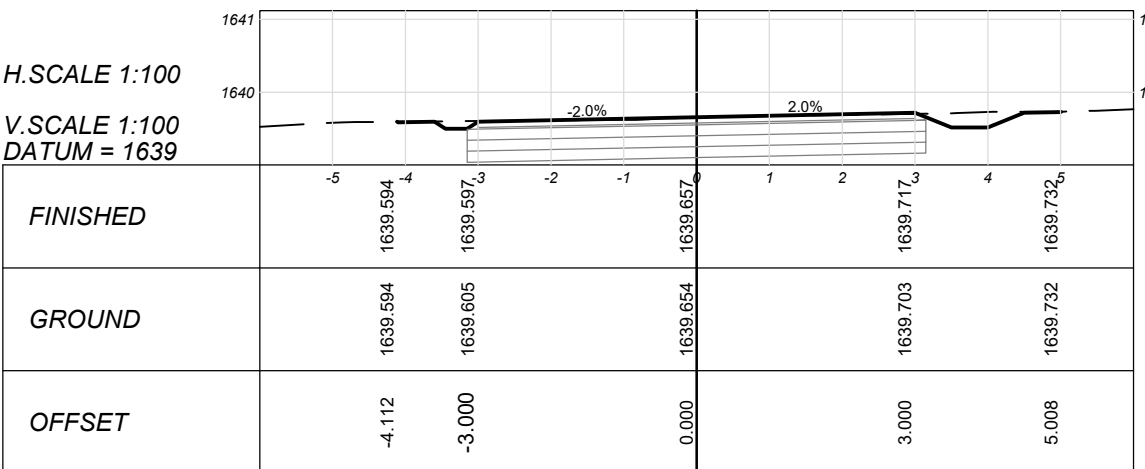


CHAINAGE 840

H.SCALE 1:100
V.SCALE 1:100
DATUM = 1638

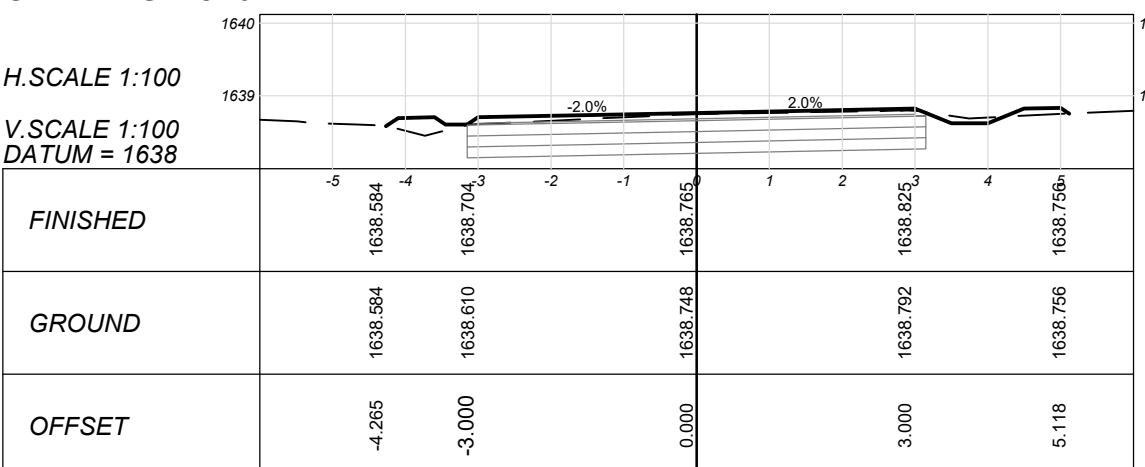


CHAINAGE 1100

H.SCALE 1:100
V.SCALE 1:100
DATUM = 1648

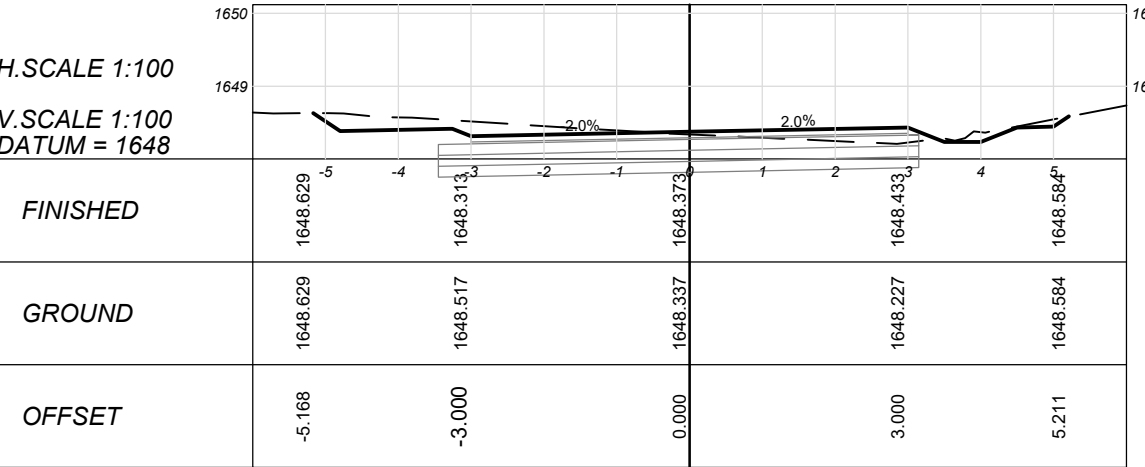


CHAINAGE 1080

H.SCALE 1:100
V.SCALE 1:100
DATUM = 1647

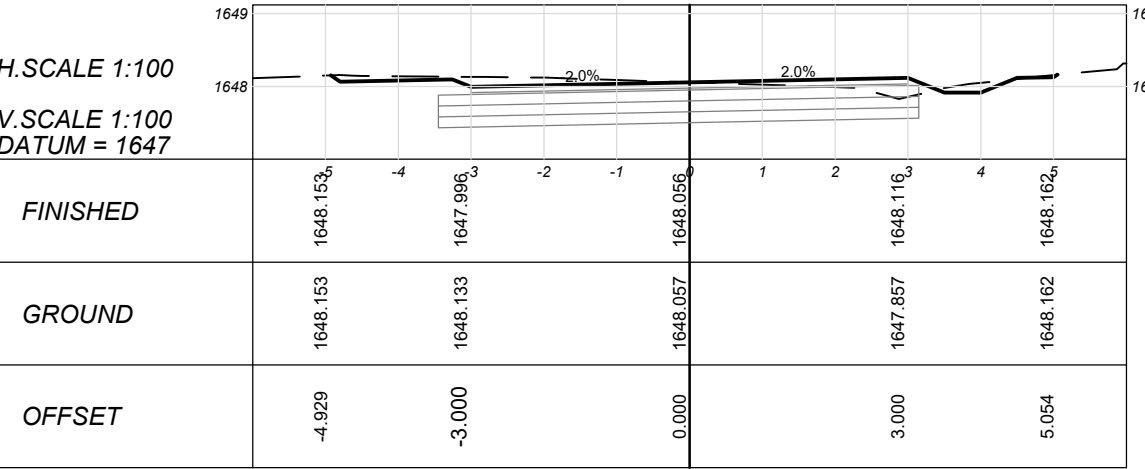


CHAINAGE 1060

H.SCALE 1:100
V.SCALE 1:100
DATUM = 1646

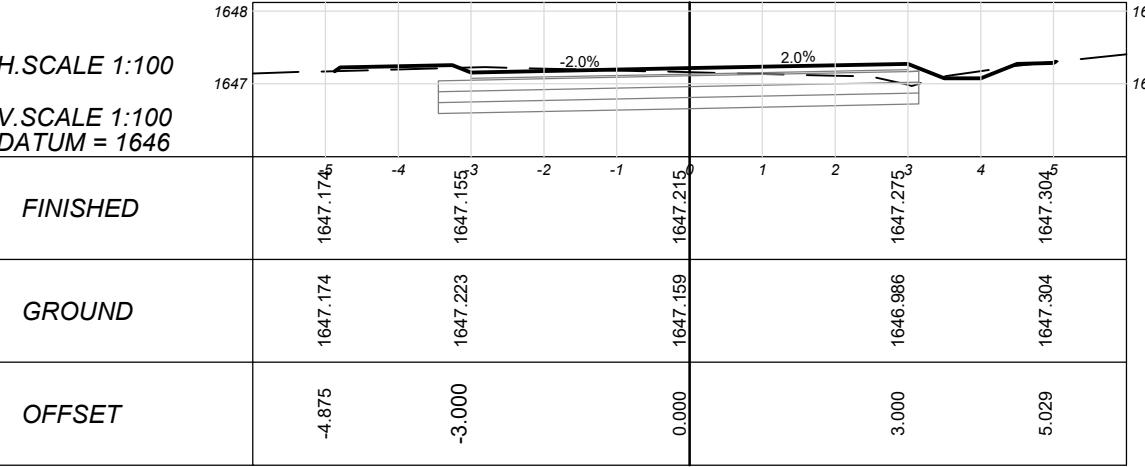


CHAINAGE 1040

H.SCALE 1:100
V.SCALE 1:100
DATUM = 1646

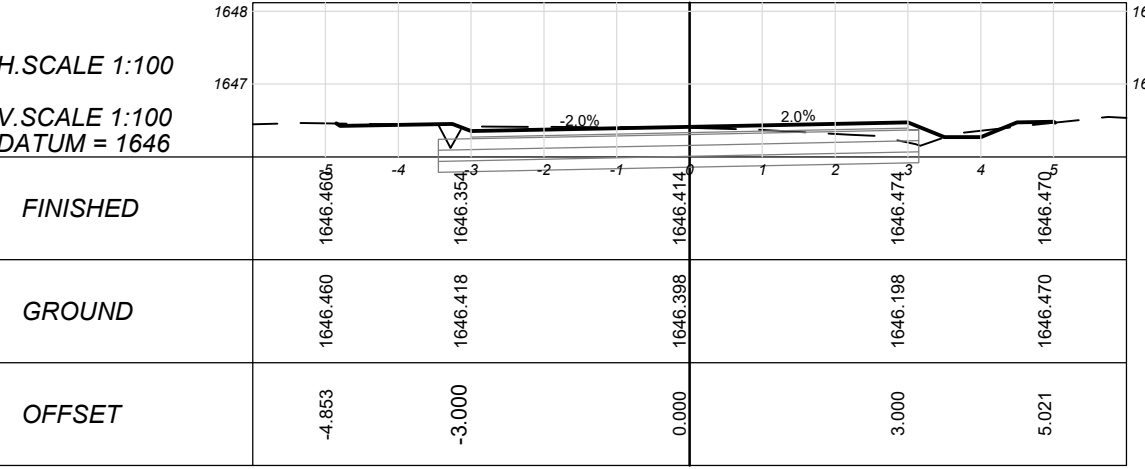


CHAINAGE 1020

H.SCALE 1:100
V.SCALE 1:100
DATUM = 1645

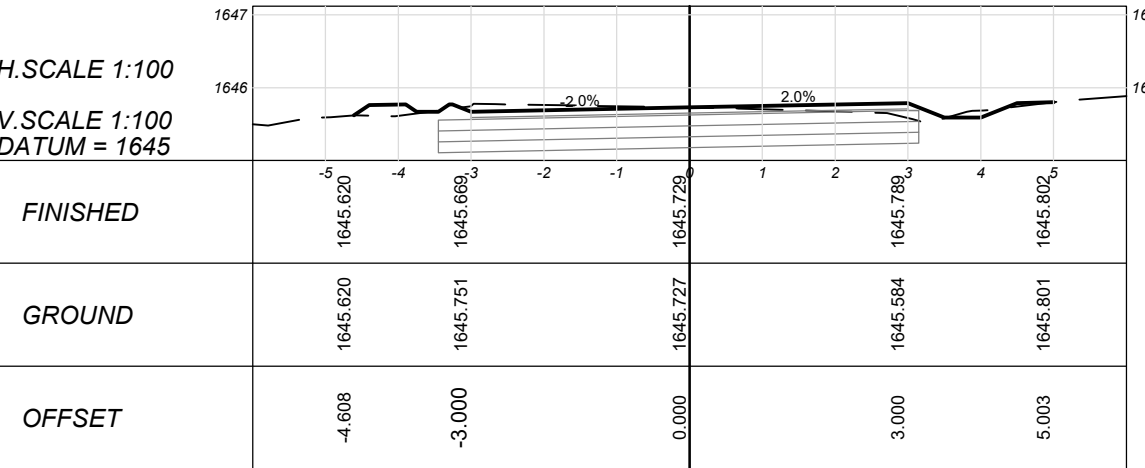


CHAINAGE 1000

H.SCALE 1:100
V.SCALE 1:100
DATUM = 1644

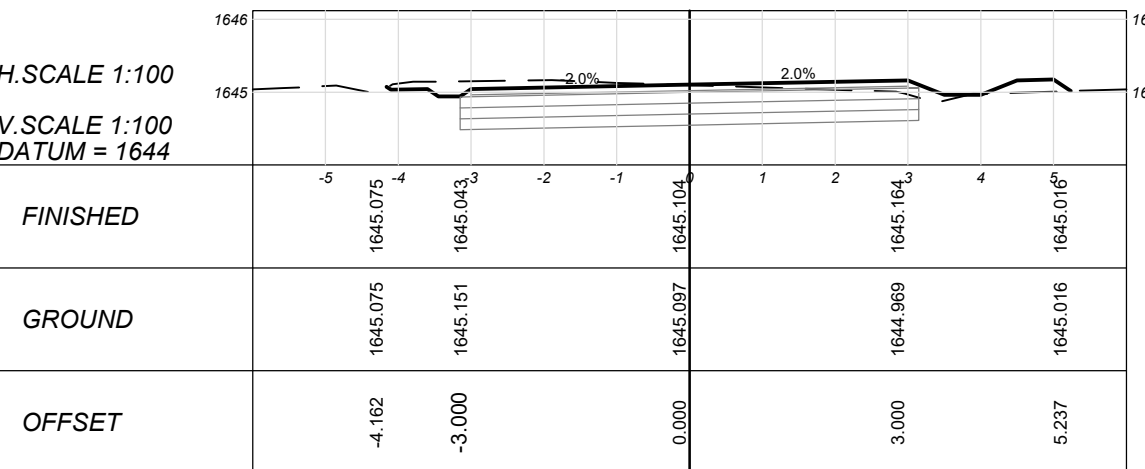

CHAINAGE 980

H.SCALE 1:100
V.SCALE 1:100
DATUM = 1644

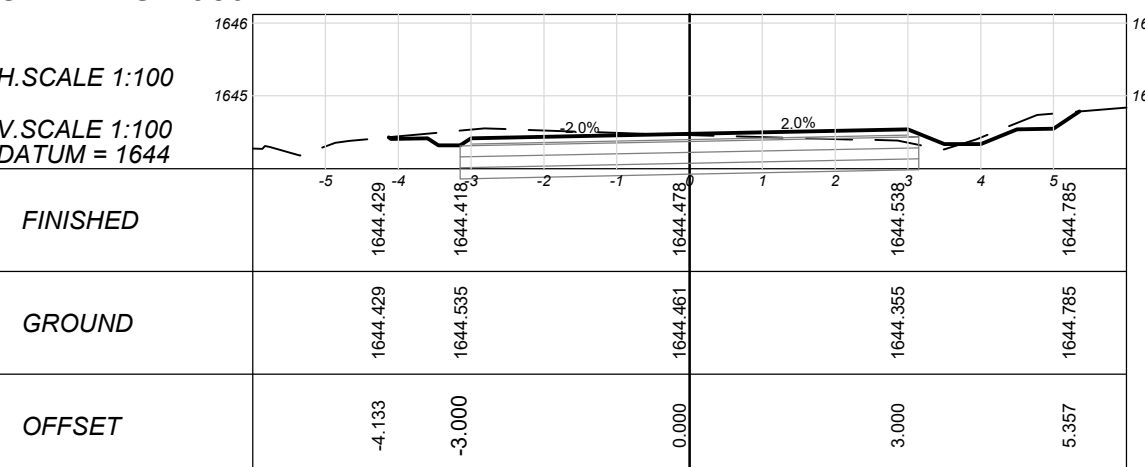

CLIENT:



19 Murray Street
Lady Grey
9755

Tel: (051) 603 1449
Email:
vanzyti@senqu.gov.za

CONSULTANT:



PROFESSIONAL ENGINEER:

L. MARAH
PROF. Reg.No:
920281
DATE:
2024-03-25
SIGNATURE:

DESIGN BY:

T. TSHABALALA
DRAWN BY:
B. MVUKUZO
CHECKED BY:
L. MARAH
APPROVED BY:
L. MARAH

REVISIONS

REV	DATE	DESCRIPTION	BY
0	2024-03-25	ISSUED FOR TENDER	L.M.

PROJECT NAME

REHABILITATION OF ROADS & STORMWATER IN LADY
GREY WARD 14






TITLE

ROAD 2 - DETAILED CROSS SECTIONS

PROJECT STATUS:

TENDER

DATE	SCALE	SHEET	REV	A1
2024-03-25	AS SHOWN	2 OF 3	0	A1
DWG NO P1027-BE-CIV-RD-CS02				

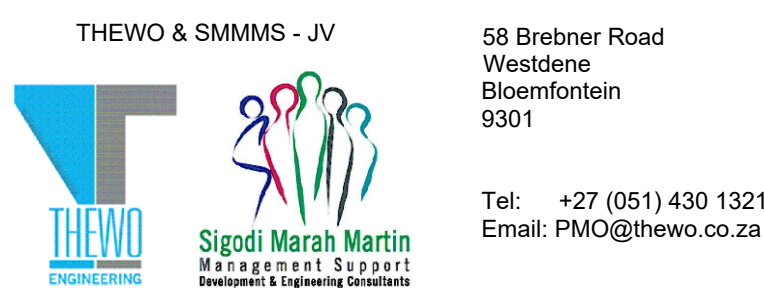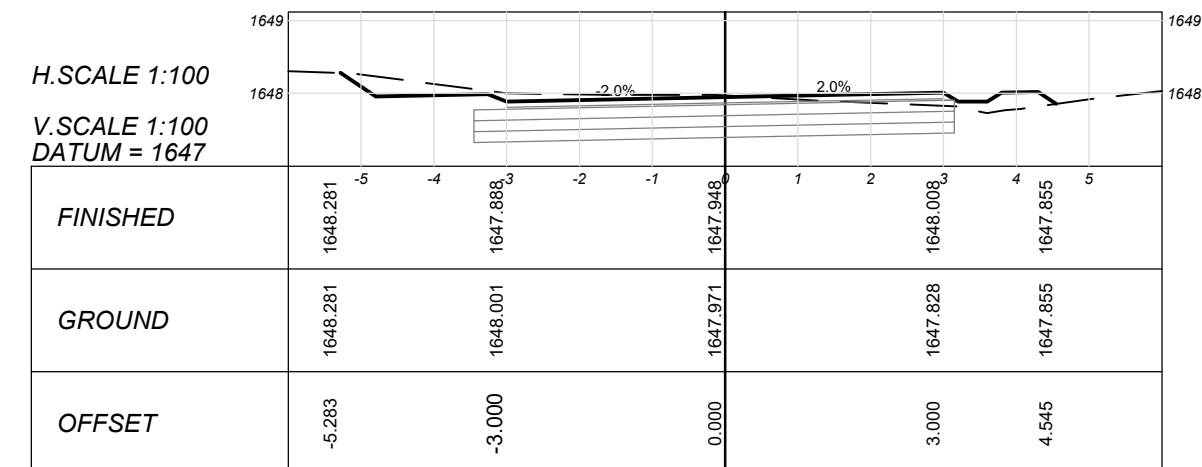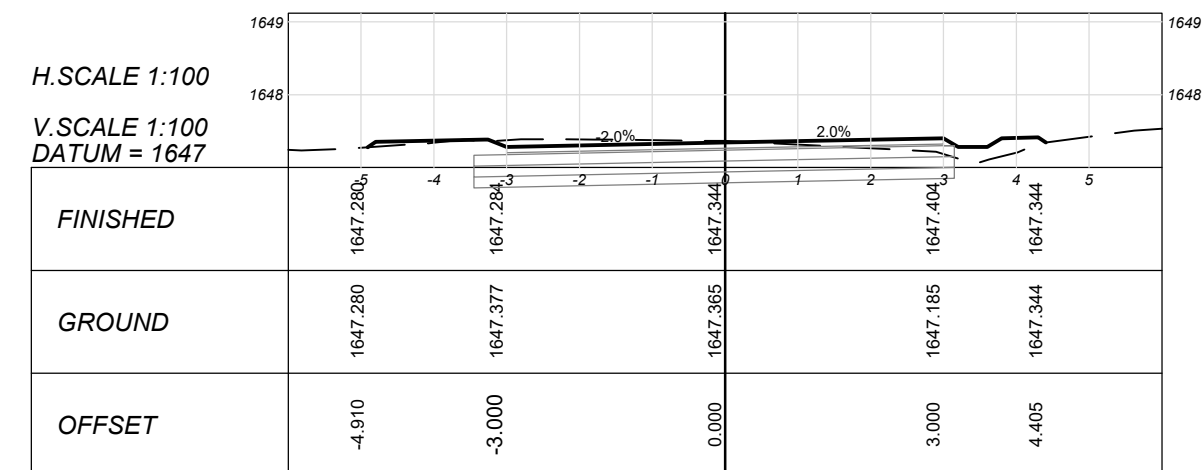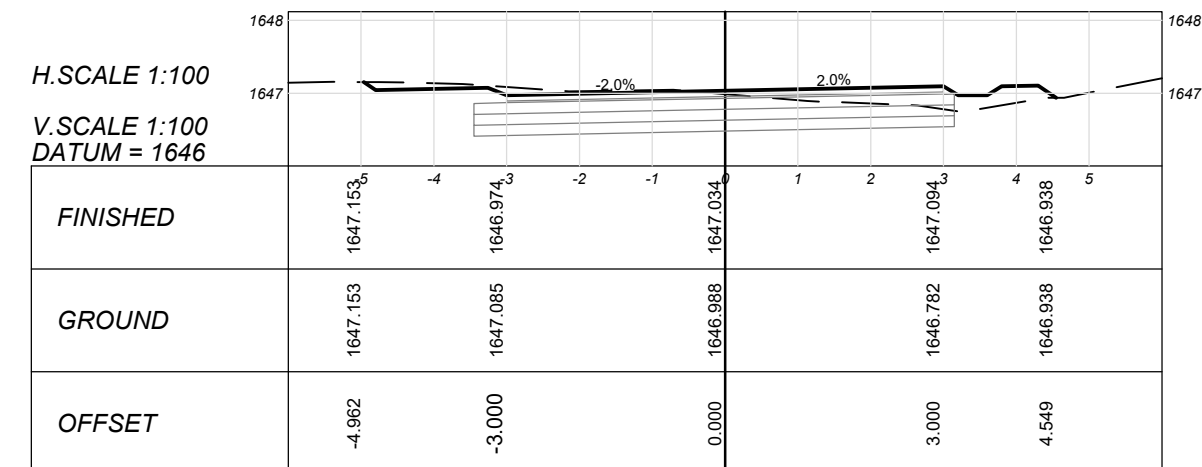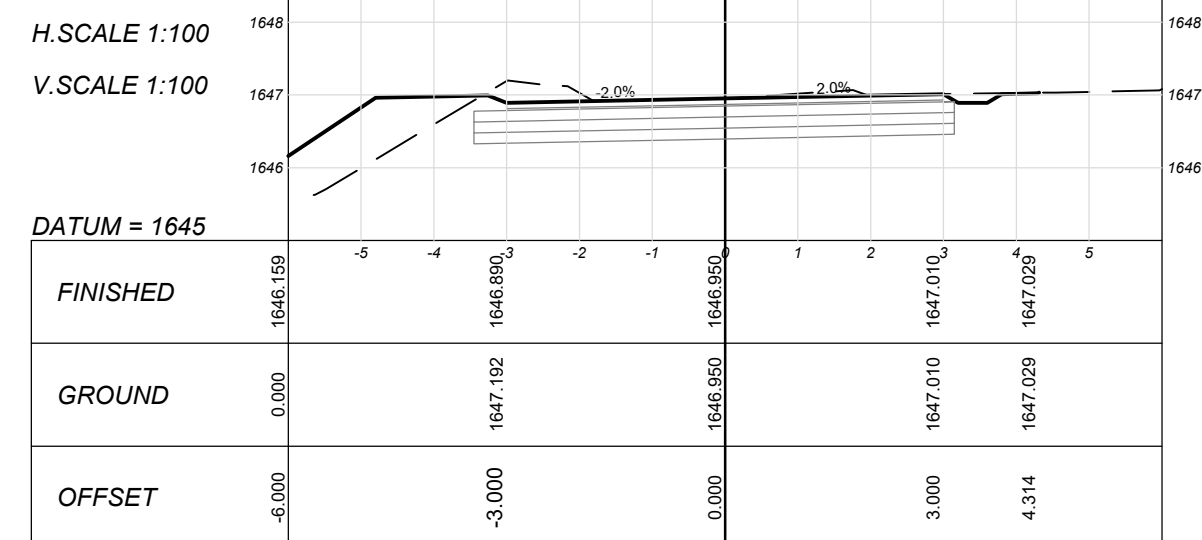

PROFESSIONAL ENGINEER: L. MARAH
PROF. Reg.No: 920281
DATE: 2024-03-25
SIGNATURE:

DESIGN BY: T. TSHABALALA

DRAWN BY: B. MVUKUZO

CHECKED BY: L. MARAH

APPROVED BY: L. MARAH


[illegible]

PROJECT NAME	REHABILITATION OF ROADS & STORMWATER IN LADY GREY WARD 14
TITLE	ROAD 2 - DETAILED CROSS SECTIONS

PROJECT STATUS:				
TENDER				
DATE	SCALE	SHEET	REV	A1
2024-03-25	AS SHOWN	3 OF 3	0	
DWG NO				
P1027-BE-CIV-RD-CS02				


CHAINAGE 100

H. SCALE 1:100
V. SCALE 1:100
DATUM = 1636

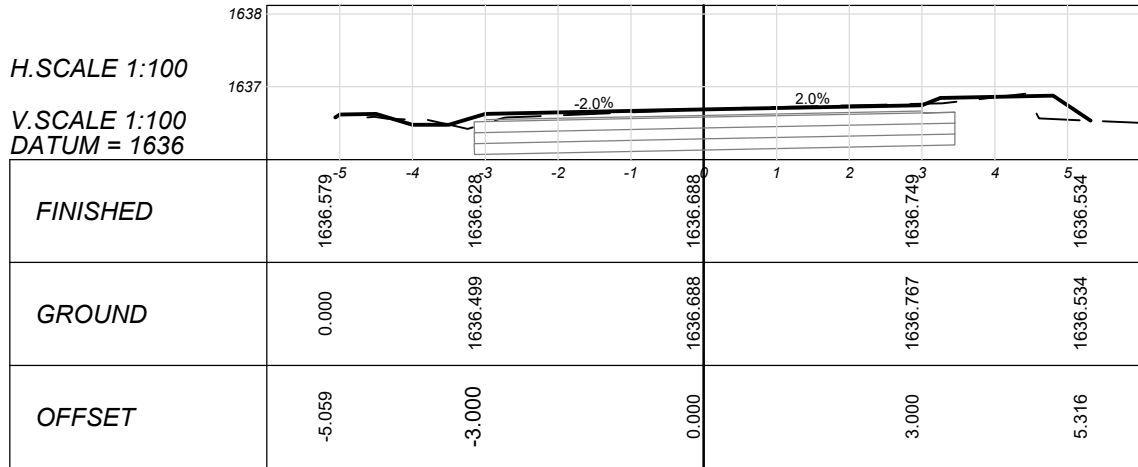


CHAINAGE 80

H. SCALE 1:100
V. SCALE 1:100
DATUM = 1635

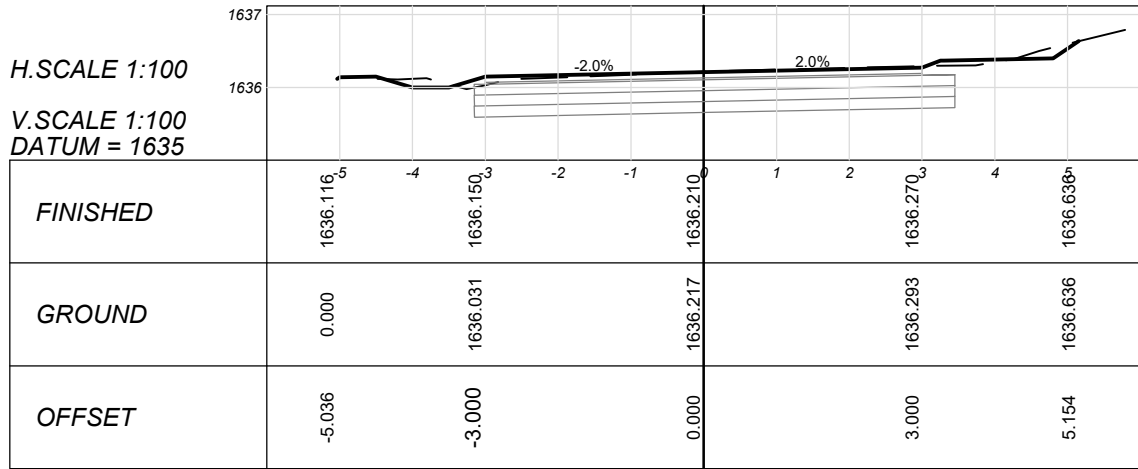


CHAINAGE 60

H. SCALE 1:100
V. SCALE 1:100
DATUM = 1635

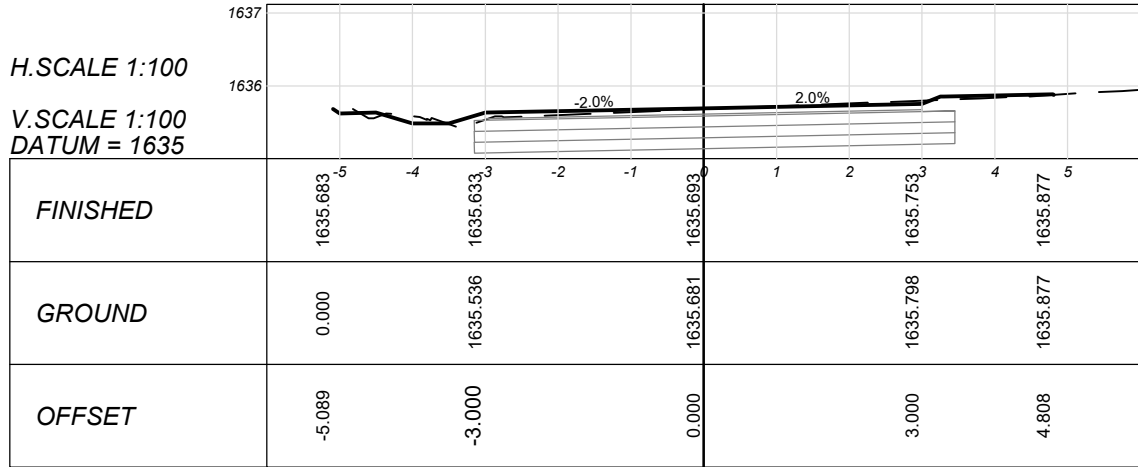


CHAINAGE 40

H. SCALE 1:100
V. SCALE 1:100
DATUM = 1634

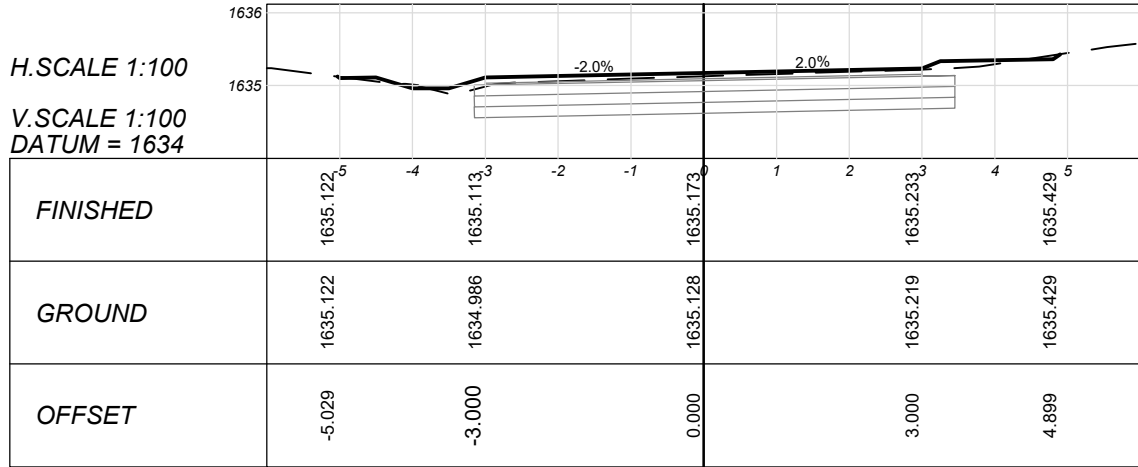


CHAINAGE 20

H. SCALE 1:100
V. SCALE 1:100
DATUM = 1634

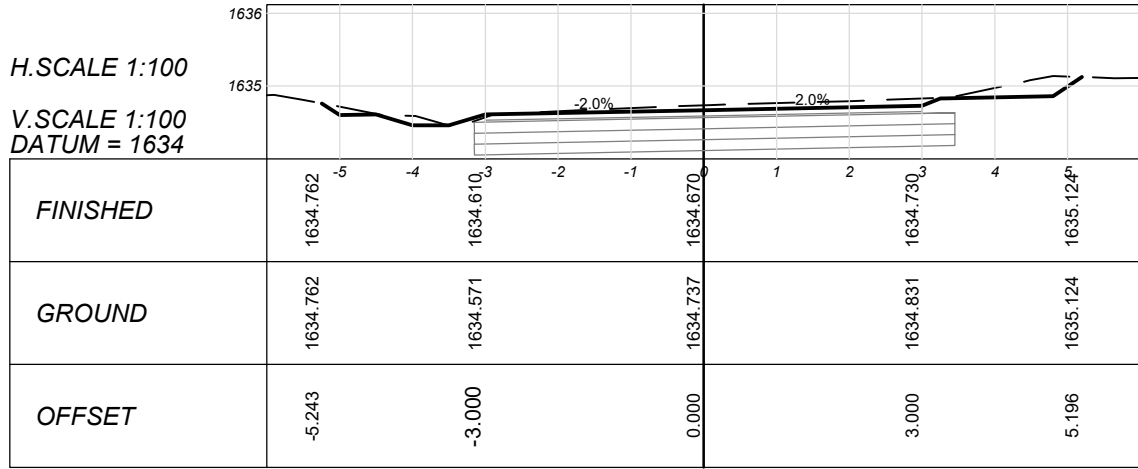


CHAINAGE 0

H. SCALE 1:100
V. SCALE 1:100
DATUM = 1634

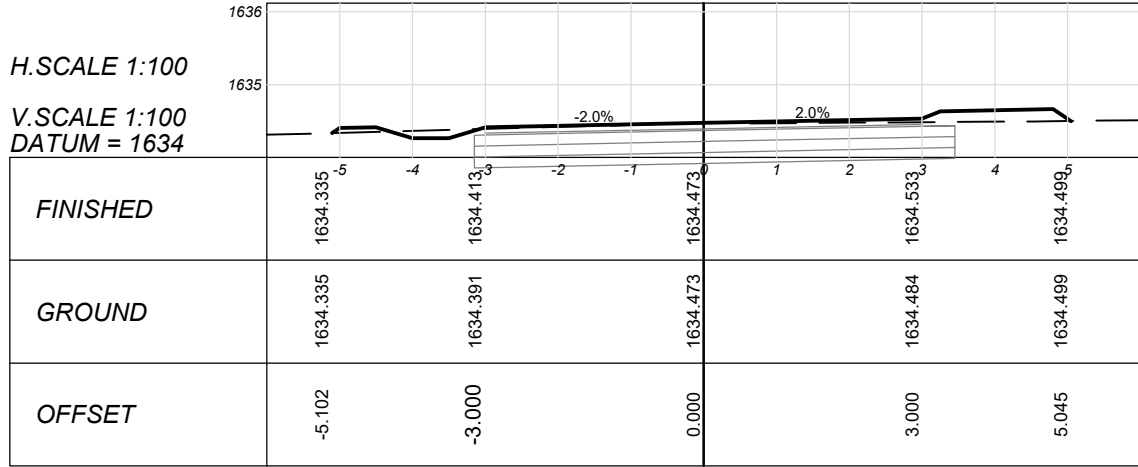


CHAINAGE 220

H. SCALE 1:100
V. SCALE 1:100
DATUM = 1640

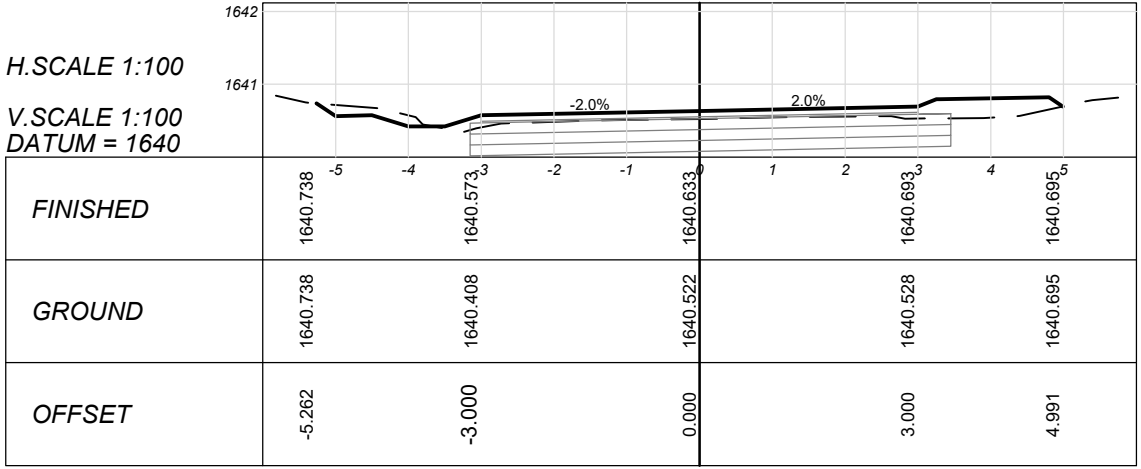


CHAINAGE 200

H. SCALE 1:100
V. SCALE 1:100
DATUM = 1639

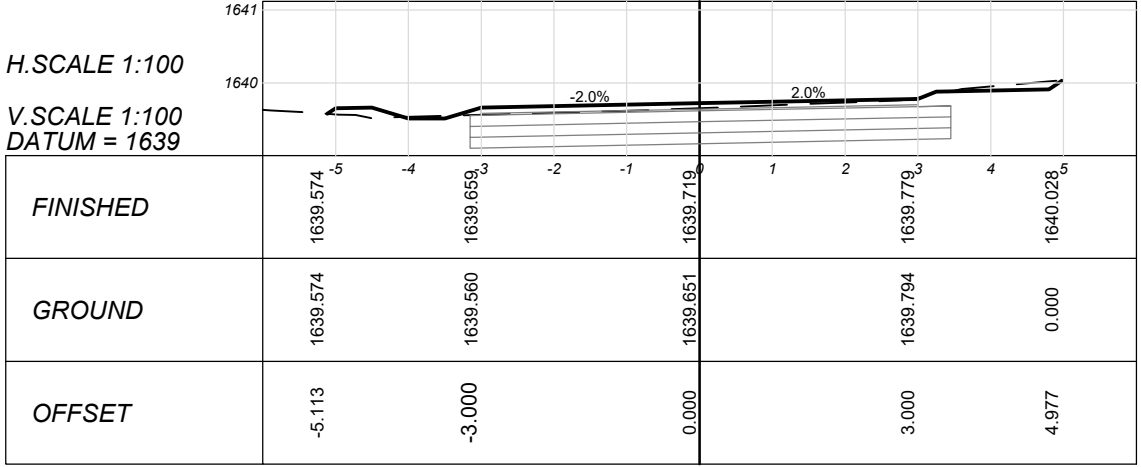


CHAINAGE 180

H. SCALE 1:100
V. SCALE 1:100
DATUM = 1638

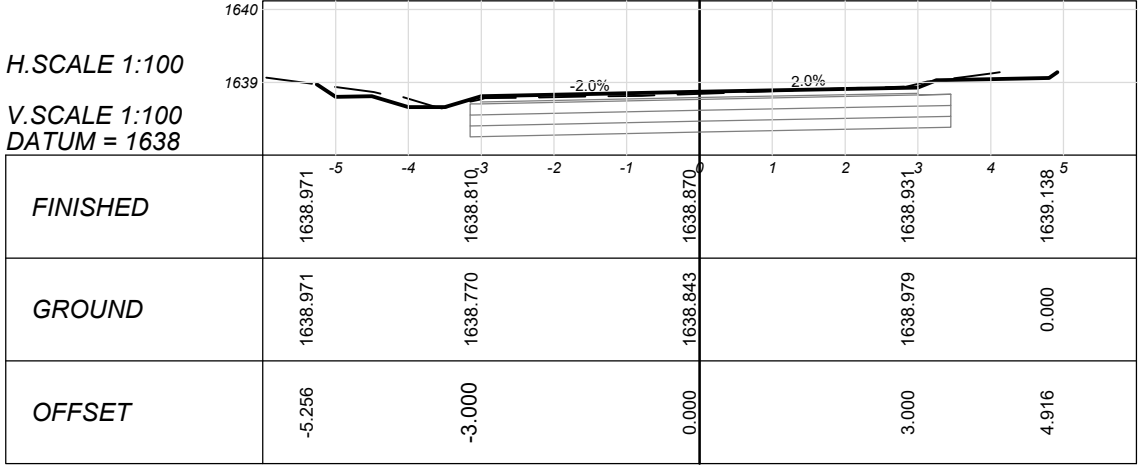


CHAINAGE 160

H. SCALE 1:100
V. SCALE 1:100
DATUM = 1637

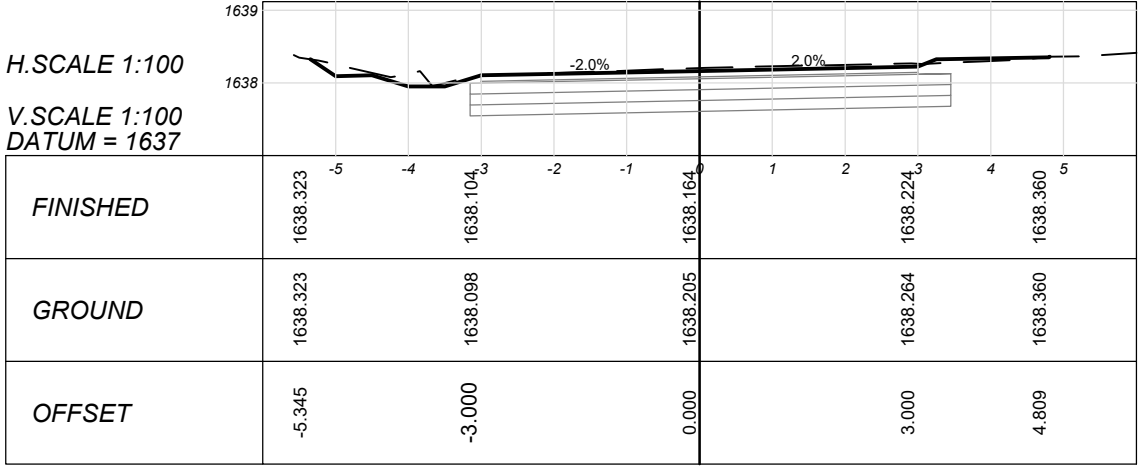


CHAINAGE 140

H. SCALE 1:100
V. SCALE 1:100
DATUM = 1636

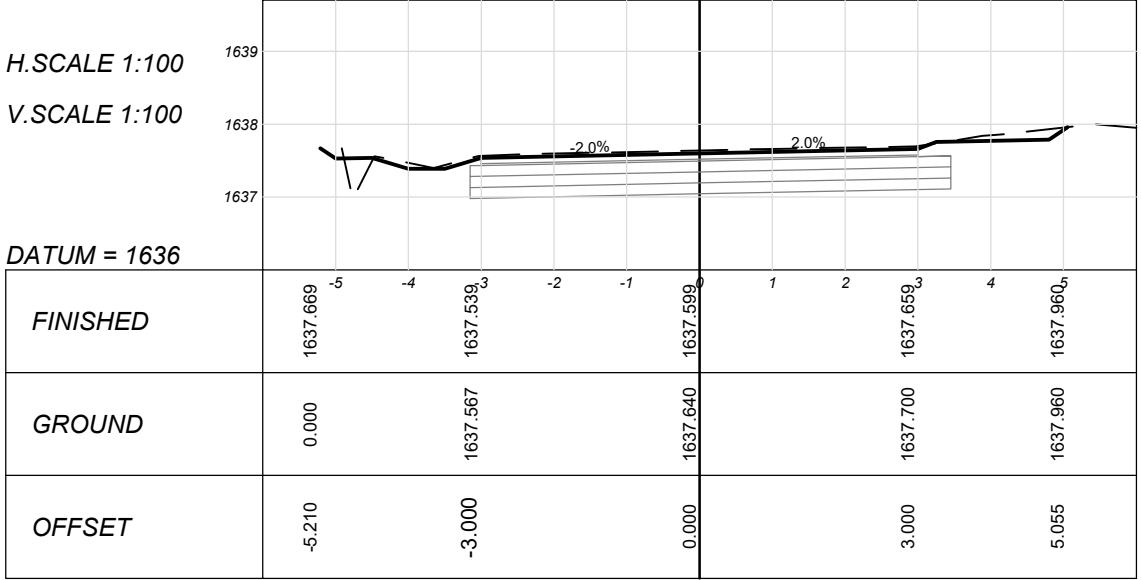


CHAINAGE 120

H. SCALE 1:100
V. SCALE 1:100
DATUM = 1636

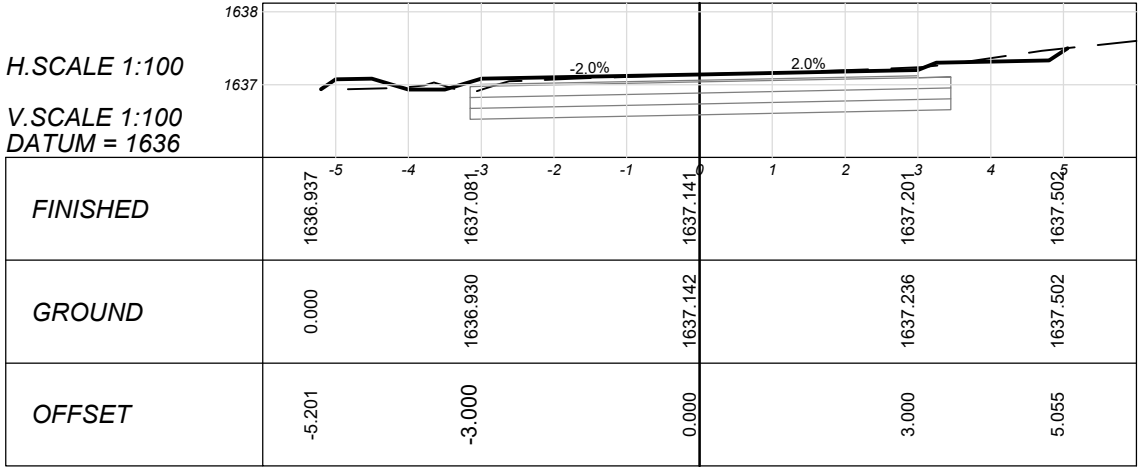


CHAINAGE 340

H. SCALE 1:100
V. SCALE 1:100
DATUM = 1640

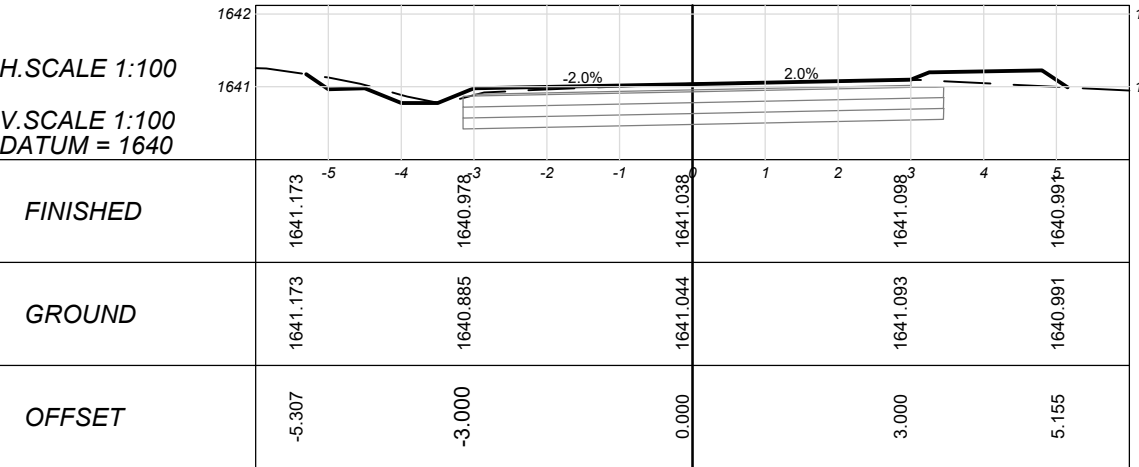


CHAINAGE 320

H. SCALE 1:100
V. SCALE 1:100
DATUM = 1641

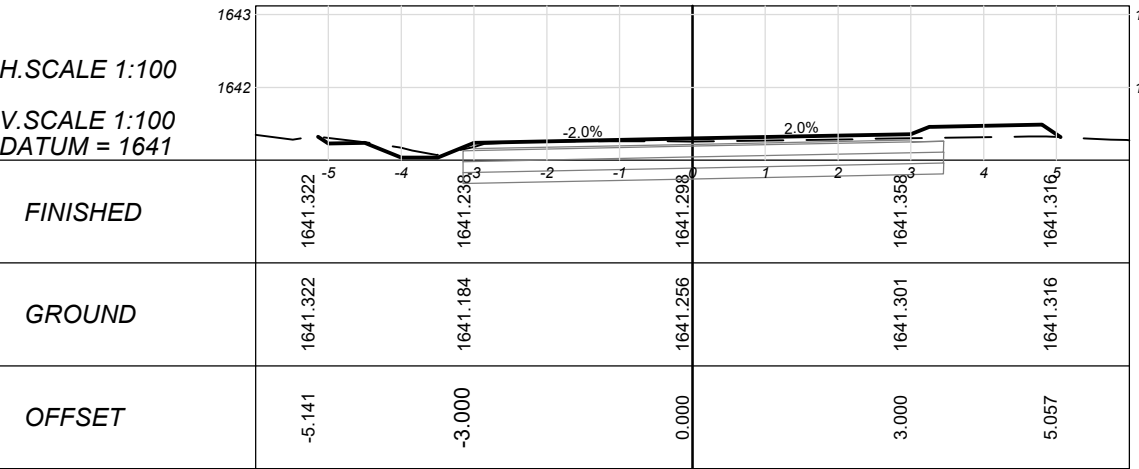


CHAINAGE 300

H. SCALE 1:100
V. SCALE 1:100
DATUM = 1641

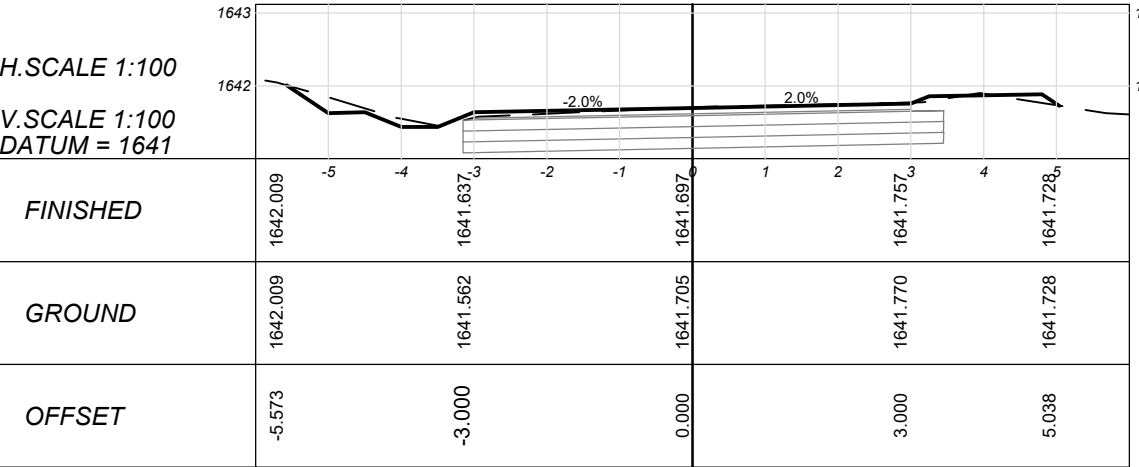


CHAINAGE 280

H. SCALE 1:100
V. SCALE 1:100
DATUM = 1641

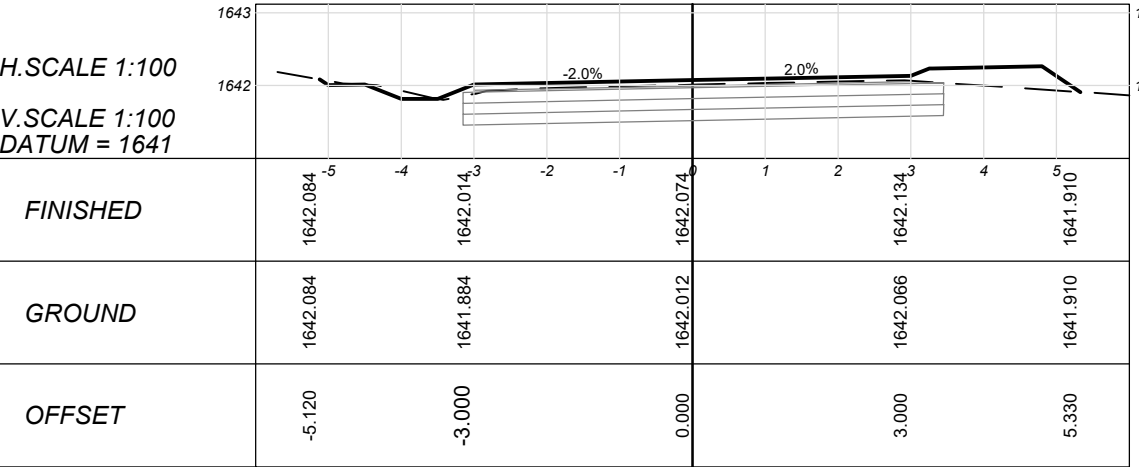


CHAINAGE 260

H. SCALE 1:100
V. SCALE 1:100
DATUM = 1641

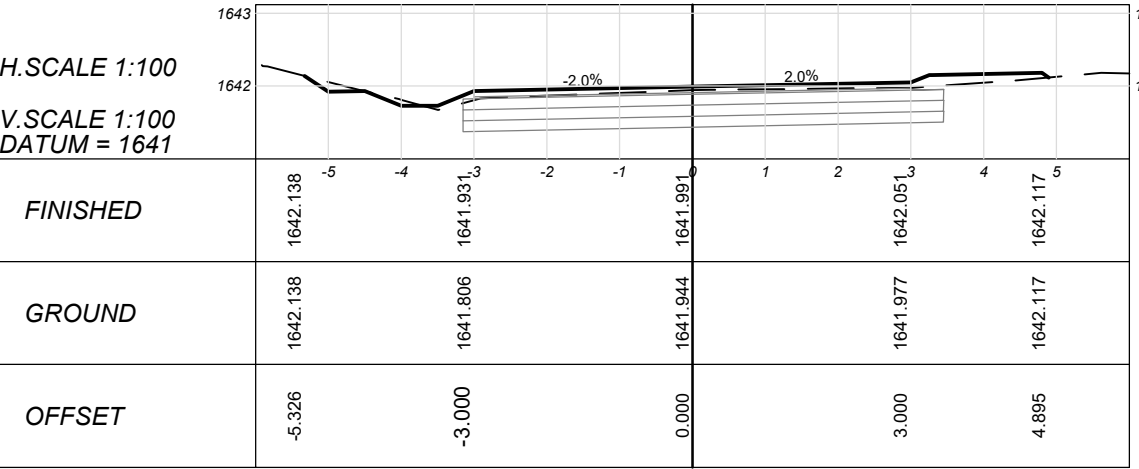


CHAINAGE 240

H. SCALE 1:100
V. SCALE 1:100
DATUM = 1641

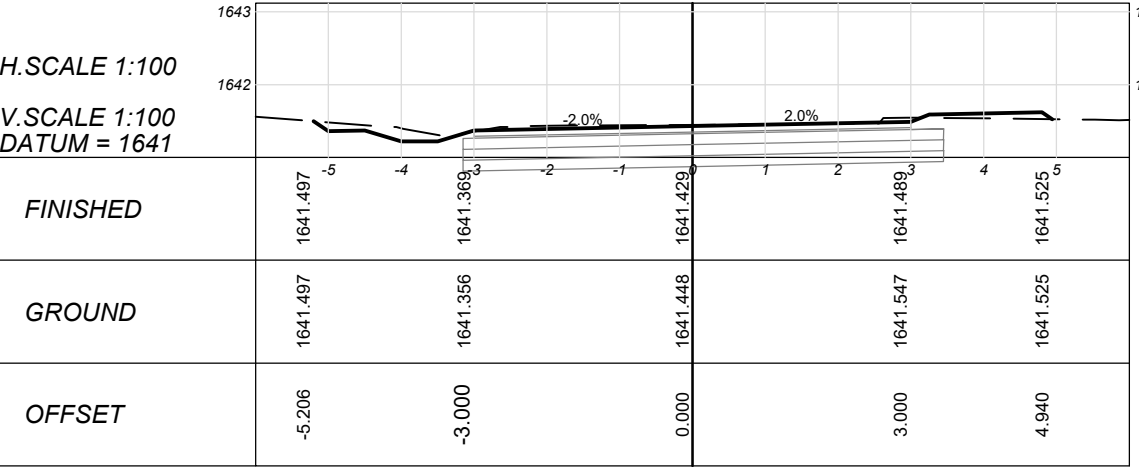


CHAINAGE 425

H. SCALE 1:100
V. SCALE 1:100
DATUM = 1639

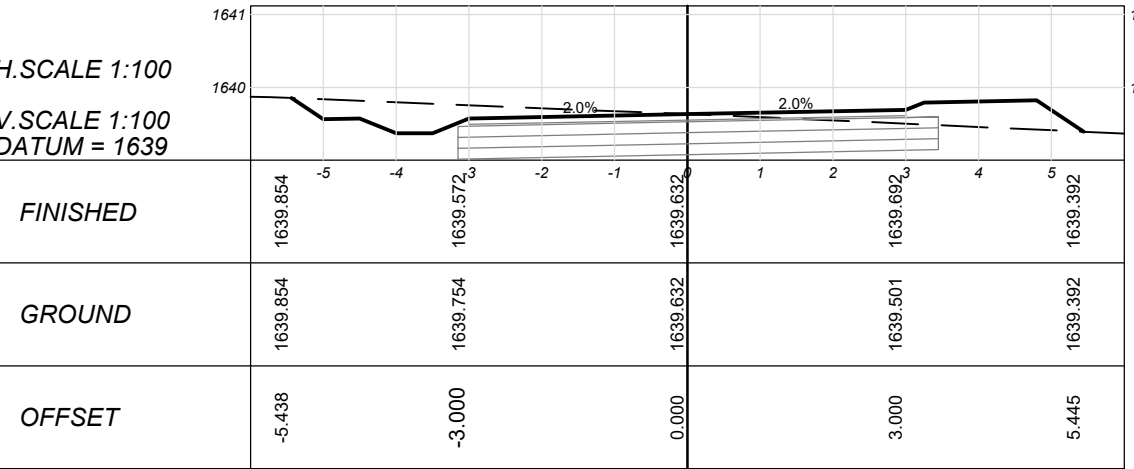


CHAINAGE 420

H. SCALE 1:100
V. SCALE 1:100
DATUM = 1639

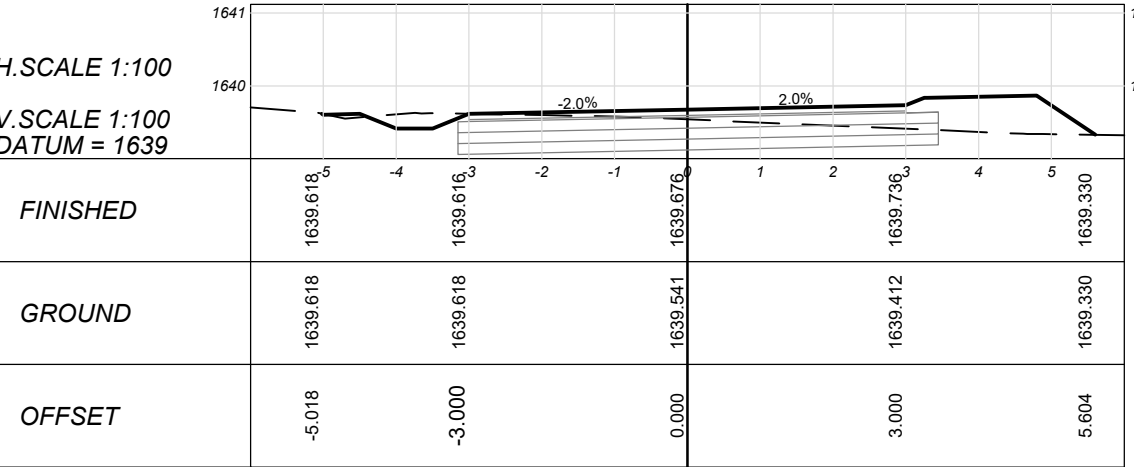


CHAINAGE 400

H. SCALE 1:100
V. SCALE 1:100
DATUM = 1639

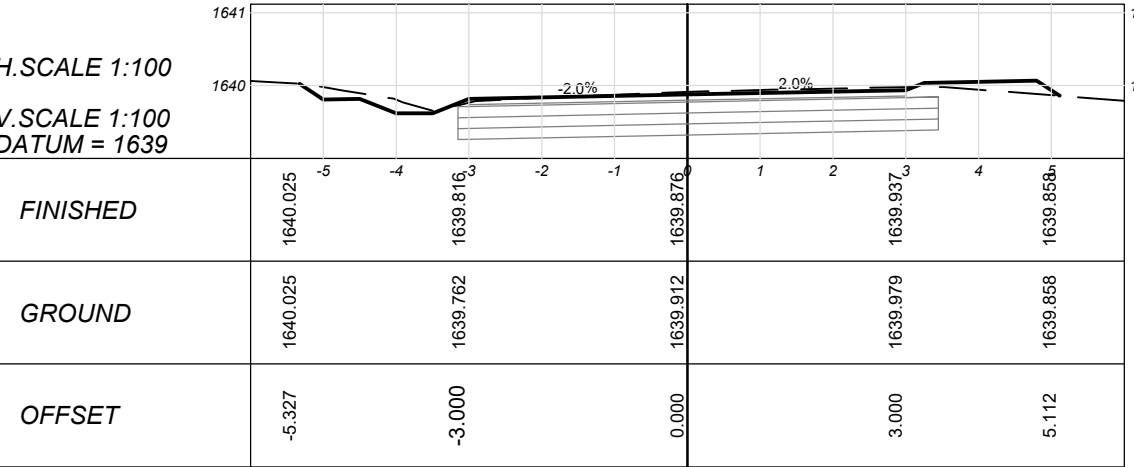


CHAINAGE 380

H. SCALE 1:100
V. SCALE 1:100
DATUM = 1640

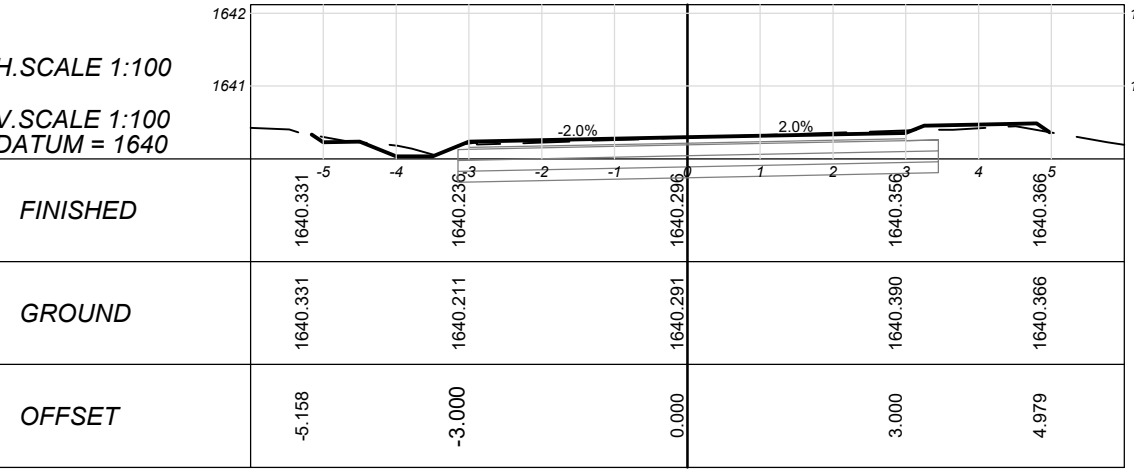

CHAINAGE 360

H. SCALE 1:100
V. SCALE 1:100
DATUM = 1640

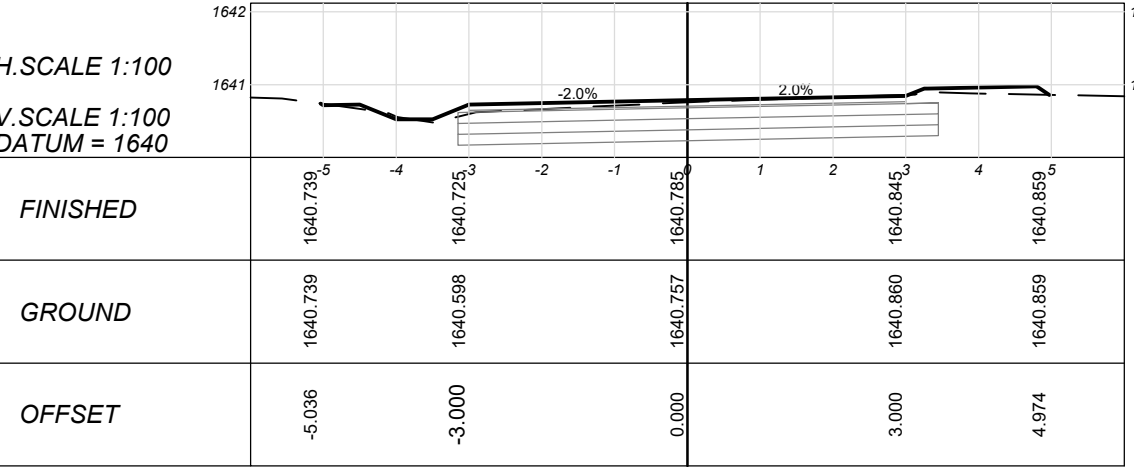

CLIENT:



19 Murray Street
Lady Grey
9755

Tel: (051) 603 1449
Email:
vanzyti@senqu.gov.za

CONSULTANT:



58 Brebner Road
Westdene
Bloemfontein
9301

Tel: +27 (051) 430 1321
Email: PMO@thewo.co.za

PROFESSIONAL ENGINEER:

L. MARAH
PROF. Reg.No:
920281
DATE:
2024-03-25
SIGNATURE:

DESIGN BY:

T. TSHABALALA
DRAWN BY:
B. MVUKUZO
CHECKED BY:
L. MARAH
APPROVED BY:
L. MARAH

REVISIONS

REV	DATE	DESCRIPTION	BY
0	2024-03-25	ISSUED FOR TENDER	L.M.

PROJECT NAME

REHABILITATION OF ROADS & STORMWATER IN LADY
GREY WARD 14

TITLE


ROAD 3 - DETAILED CROSS SECTIONS

PROJECT STATUS:


TENDER

DATE	SCALE	SHEET	REV	A1
2024-03-25	AS SHOWN	1 OF 1	0	A1
DWG NO P1027-BE-CIV-RD-CS03				


CHAINAGE 100

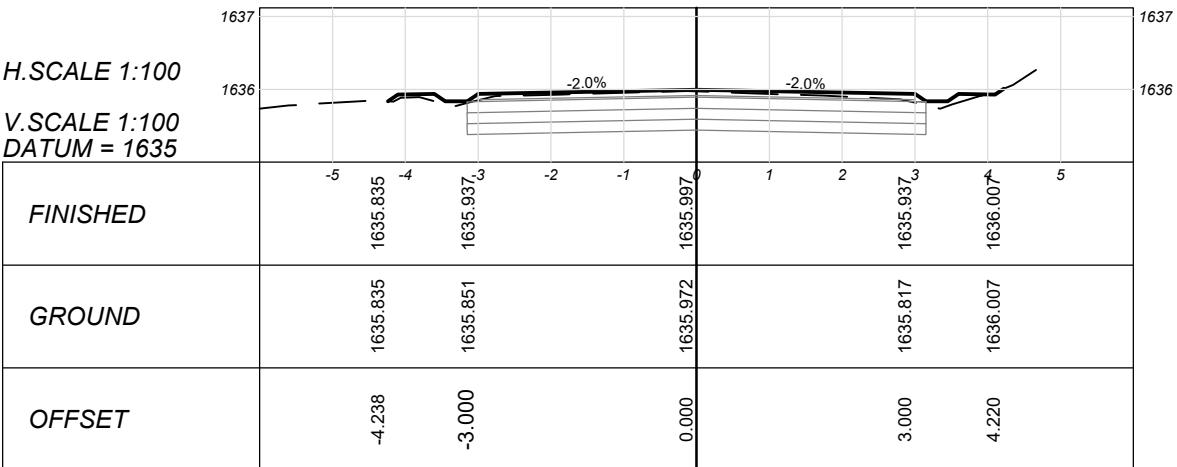


CHAINAGE 80

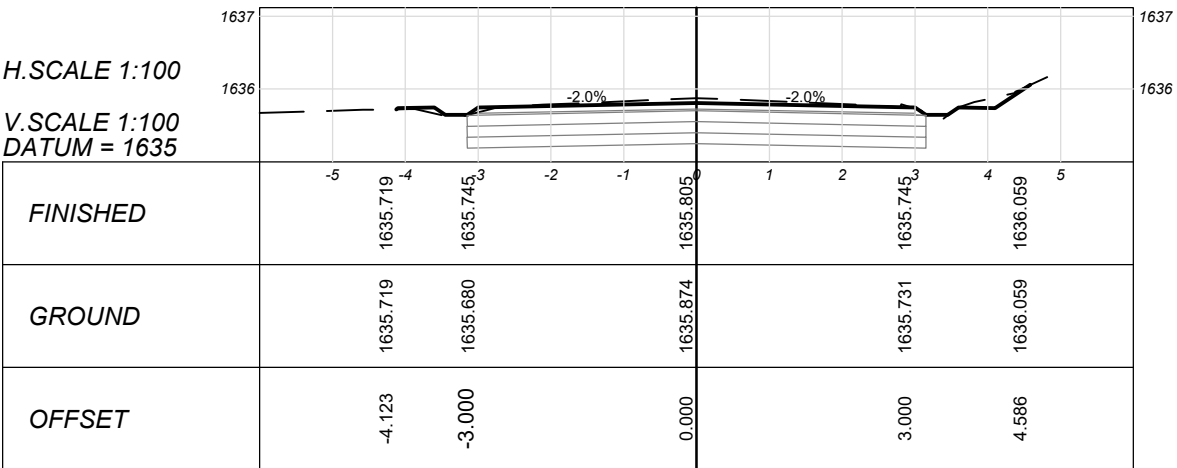


CHAINAGE 60

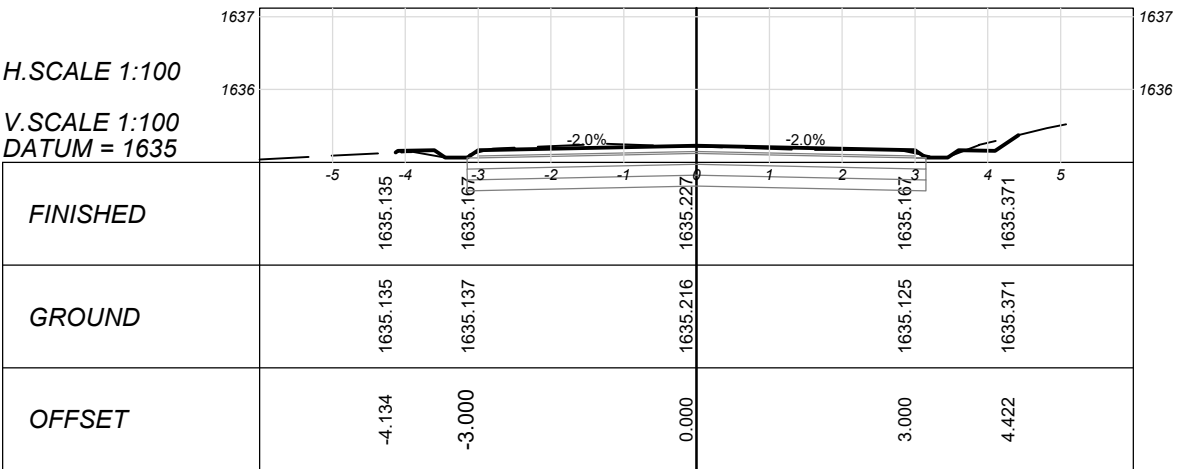


CHAINAGE 40

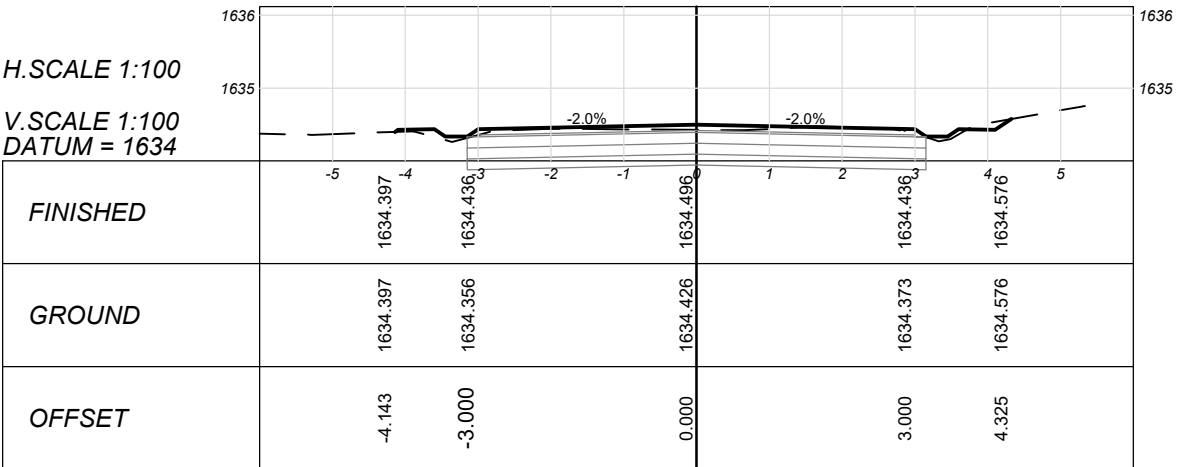


CHAINAGE 20

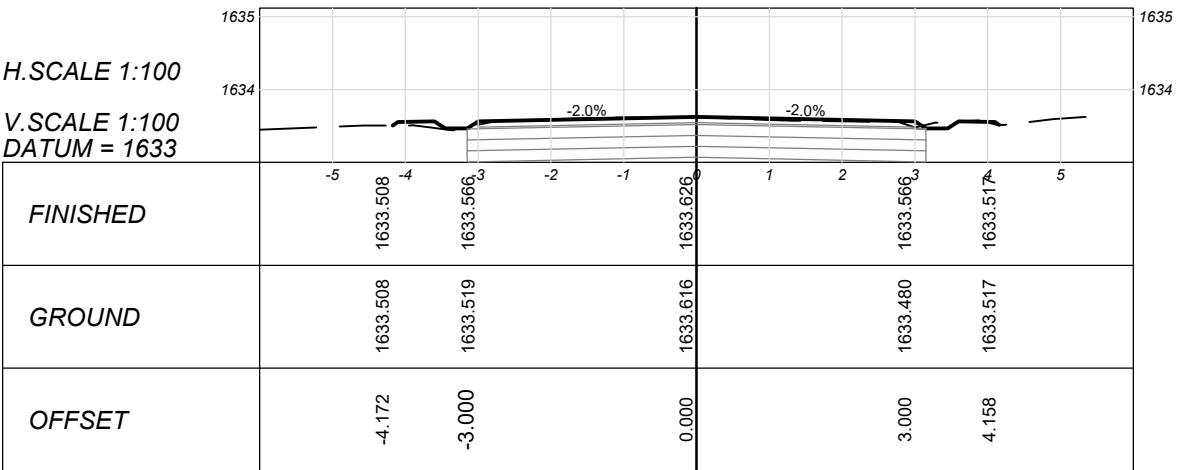


CHAINAGE 0

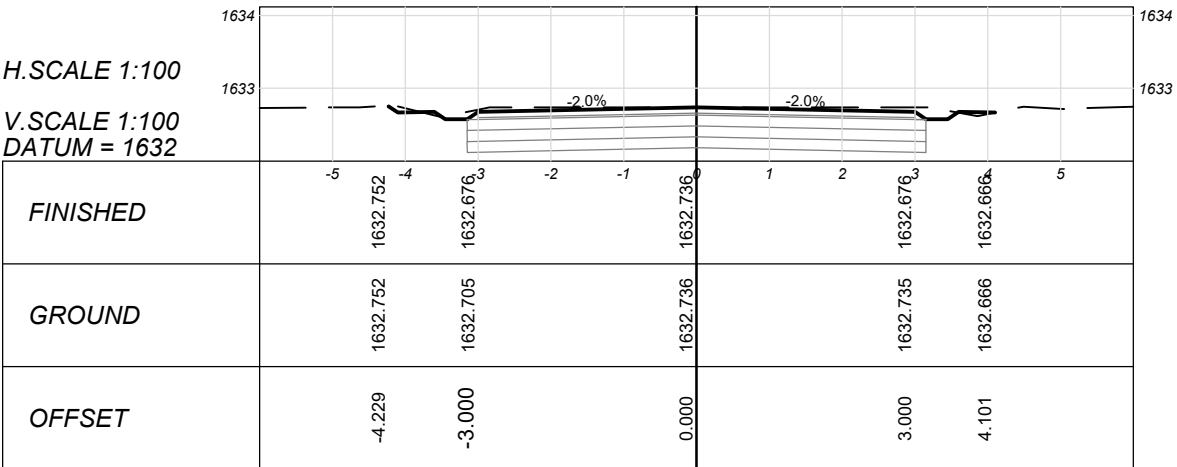


CHAINAGE 175

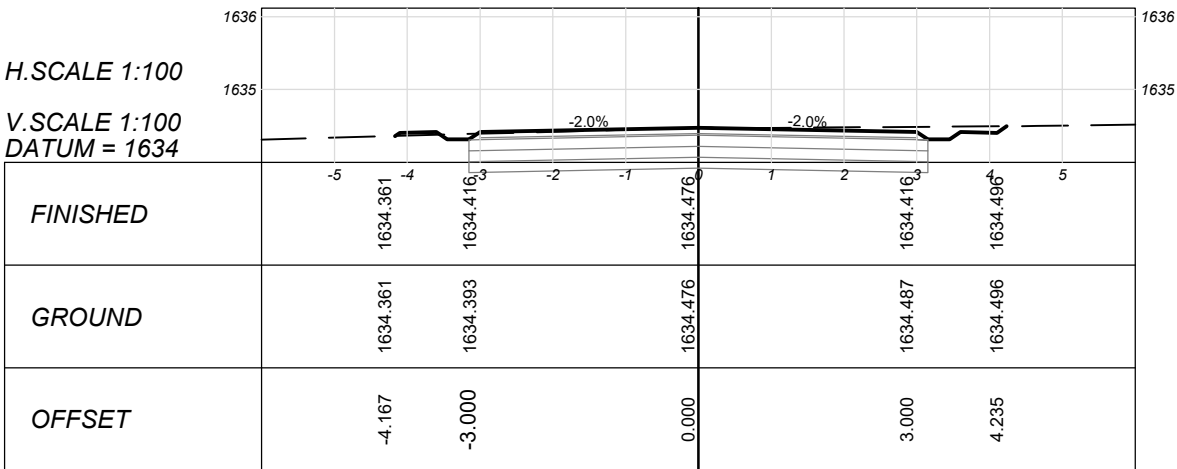


CHAINAGE 160

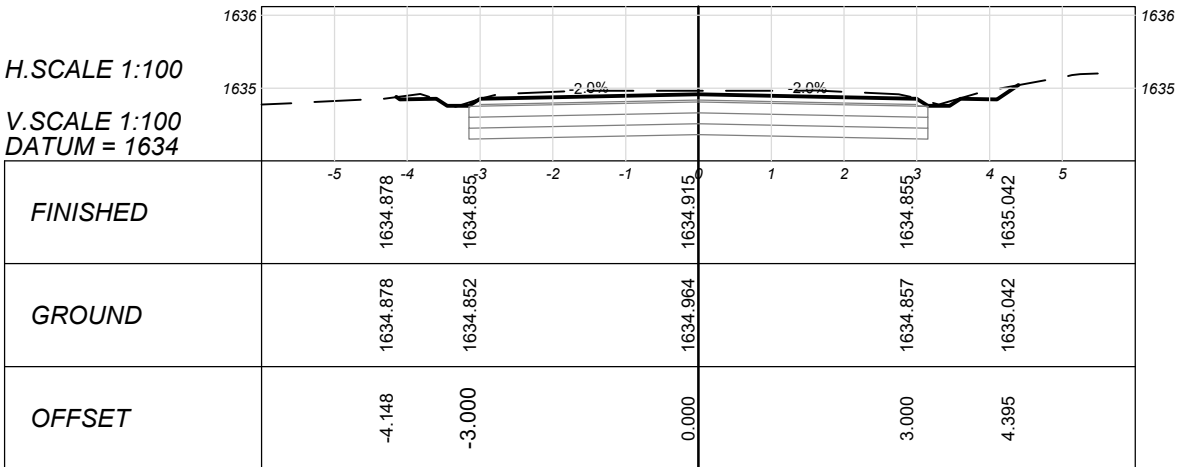

CHAINAGE 140

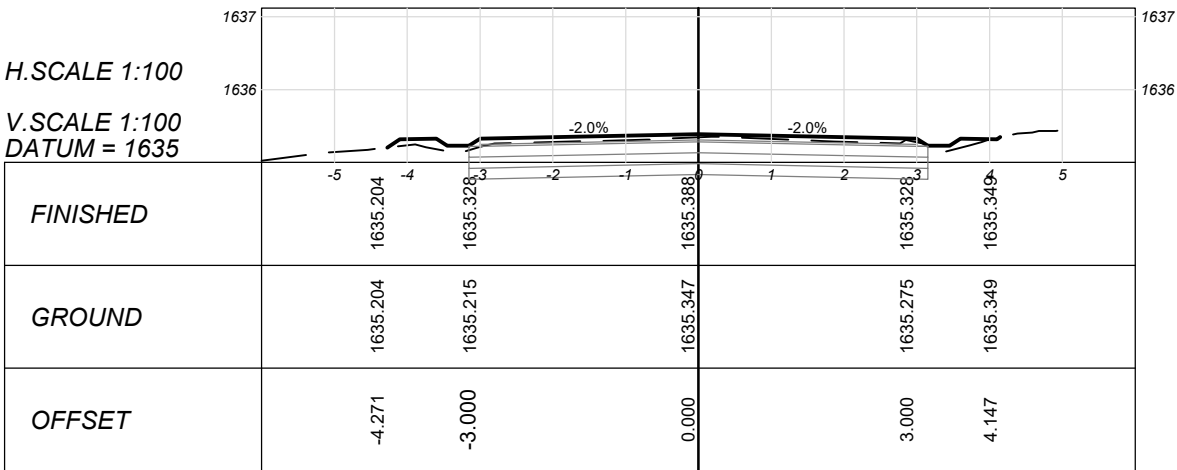

CHAINAGE 120

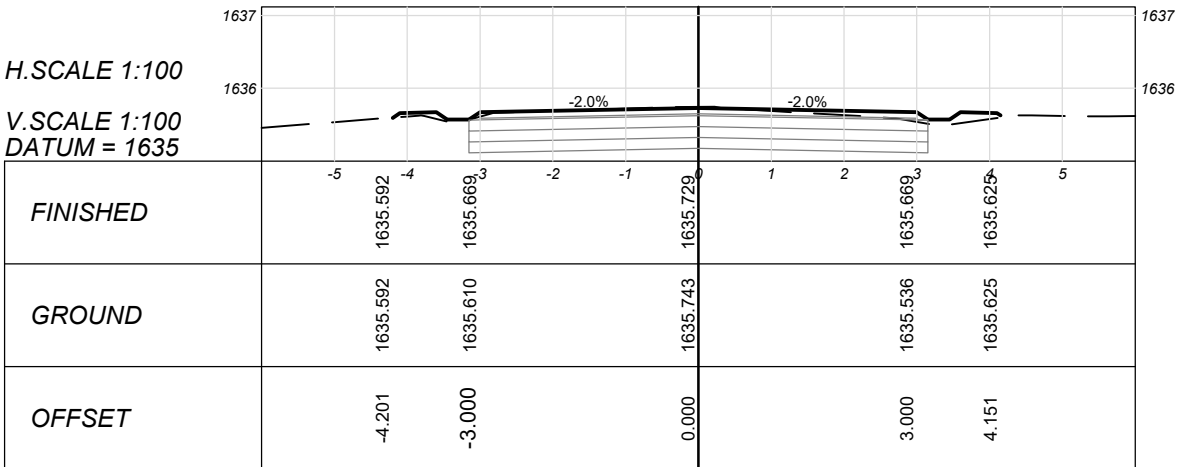

CLIENT:



19 Murray Street
Lady Grey
9755
Tel: (051) 603 1449
Email:
vanzyti@senqu.gov.za

CONSULTANT:



58 Brebner Road
Westdene
Bloemfontein
9301
Tel: +27 (051) 430 1321
Email: PMO@thewo.co.za

PROFESSIONAL ENGINEER:

L. MARAH
PROF. Reg.No:
920281
DATE:
2024-03-25
SIGNATURE:

DESIGN BY:

T. TSHABALALA
DRAWN BY:
B. MVUKUZO
CHECKED BY:
L. MARAH
APPROVED BY:
L. MARAH

REVISIONS

REV	DATE	DESCRIPTION	BY
0	2024-03-25	ISSUED FOR TENDER	L.M.

PROJECT NAME

REHABILITATION OF ROADS & STORMWATER IN LADY
GREY WARD 14

TITLE

ROAD 4 - DETAILED CROSS SECTIONS

PROJECT STATUS:

TENDER

DATE	SCALE	SHEET	REV	REV
2024-03-25	AS SHOWN	1 OF 1	0	A1
DWG NO P1027-BE-CIV-RD-CS04				

CHAINAGE 120

H. SCALE 1:100

V. SCALE 1:100
DATUM = 1632

FINISHED	1632.669	1632.669	1632.669	1632.669	1632.669
GROUND	1632.669	1632.418	1632.522	1632.576	1632.560
OFFSET	-5.589	-3.000	0.000	3.000	4.226

CHAINAGE 100

H. SCALE 1:100

V. SCALE 1:100
DATUM = 1633

FINISHED	1633.467	1633.413	1633.473	1633.413	1633.397
GROUND	1633.467	1633.303	1633.427	1633.459	1633.387
OFFSET	-5.096	-3.000	0.000	3.000	4.155

CHAINAGE 80

H. SCALE 1:100

V. SCALE 1:100
DATUM = 1634

FINISHED	1634.900	1634.874	1634.974	1634.874	1634.775
GROUND	1634.900	1634.549	1634.678	1634.730	1634.775
OFFSET	-5.504	-3.000	0.000	3.000	4.416

CHAINAGE 60

H. SCALE 1:100

V. SCALE 1:100
DATUM = 1635

FINISHED	1635.376	1635.323	1635.384	1635.323	1635.437
GROUND	1635.376	1635.166	1635.346	1635.403	1635.437
OFFSET	-5.093	-3.000	0.000	3.000	4.295

CHAINAGE 40

H. SCALE 1:100

V. SCALE 1:100
DATUM = 1635

FINISHED	1635.684	1635.622	1635.684	1635.622	1635.715
GROUND	1635.684	1635.522	1635.609	1635.605	1635.715
OFFSET	-5.146	-3.000	0.000	3.000	4.744

CHAINAGE 20

H. SCALE 1:100

V. SCALE 1:100
DATUM = 1635

FINISHED	1635.830	1635.831	1635.891	1635.831	1635.964
GROUND	1635.830	1635.684	1635.801	1635.831	1635.964
OFFSET	-4.113	-3.000	0.000	3.000	4.814

CHAINAGE 0

H. SCALE 1:100

V. SCALE 1:100
DATUM = 1635

FINISHED	1635.688	1635.690	1635.752	1635.690	1635.704
GROUND	1635.688	1635.541	1635.700	1635.690	1635.704
OFFSET	-4.112	-3.000	0.000	3.000	4.225

CHAINAGE 260

H. SCALE 1:100

V. SCALE 1:100
DATUM = 1632

FINISHED	1632.669	1632.653	1632.773	1632.773	1632.901
GROUND	1632.669	1632.531	1632.748	1632.817	1632.901
OFFSET	-4.663	-3.000	0.000	3.000	4.804

CHAINAGE 240

H. SCALE 1:100

V. SCALE 1:100
DATUM = 1632

FINISHED	1632.95	1632.953	1632.413	1632.473	1632.503
GROUND	1632.95	1632.508	1632.421	1632.491	1632.503
OFFSET	-5.663	-3.000	0.000	3.000	4.949

CHAINAGE 220

H. SCALE 1:100

V. SCALE 1:100
DATUM = 1631

FINISHED	1632.310	1632.310	1631.892	1631.992	1632.110
GROUND	1632.310	1631.787	1631.892	1632.010	1632.110
OFFSET	-5.732	-3.000	0.000	3.000	4.842

CHAINAGE 200

H. SCALE 1:100

V. SCALE 1:100
DATUM = 1631

FINISHED	1631.904	1631.873	1631.733	1631.793	1631.815
GROUND	1631.904	1631.609	1631.785	1631.825	1631.812
OFFSET	-5.361	-3.000	0.000	3.000	4.995

CHAINAGE 180

H. SCALE 1:100

V. SCALE 1:100
DATUM = 1631

FINISHED	1631.922	1631.893	1631.746	1631.806	1631.898
GROUND	1631.922	1631.645	1631.857	1631.897	1631.889
OFFSET	-5.068	-3.000	0.000	3.000	4.141

CHAINAGE 160

H. SCALE 1:100

V. SCALE 1:100
DATUM = 1631

FINISHED	1632.012	1631.903	1631.953	1631.903	1631.796
GROUND	1632.012	1631.709	1631.813	1631.865	1631.796
OFFSET	-5.178	-3.000	0.000	3.000	4.290

CHAINAGE 140

H. SCALE 1:100

V. SCALE 1:100
DATUM = 1631

FINISHED	1631.949	1632.001	1632.051	1632.051	1632.157
GROUND	1631.949	1631.882	1632.001	1632.098	1632.151
OFFSET	-5.107	-3.000	0.000	3.000	4.296

CHAINAGE 400

H. SCALE 1:100

V. SCALE 1:100
DATUM = 1633

FINISHED	1633.407	1633.498	1633.512	1633.579	1633.526
GROUND	0.000	1633.392	1633.512	1633.651	1633.526
OFFSET	-5.062	-3.000	0.000	3.000	5.129

CHAINAGE 380

H. SCALE 1:100

V. SCALE 1:100
DATUM = 1632

FINISHED	1632.108	1632.277	1632.297	1632.577	1632.368
GROUND	0.000	1632.260	1632.413	1632.529	1632.368
OFFSET	-5.028	-3.000	0.000	3.000	5.280

CHAINAGE 360

H. SCALE 1:100

V. SCALE 1:100
DATUM = 1631

FINISHED	1632.216	1632.018	1632.072	1632.198	1632.287
GROUND	0.000	1631.980	1632.127	1632.171	1632.287
OFFSET	-5.311	-3.000	0.000	3.000	4.840

CHAINAGE 340

H. SCALE 1:100

V. SCALE 1:100
DATUM = 1631

FINISHED	1631.984	1631.537	1631.588	1631.658	1631.673
GROUND	1631.984	1631.561	1631.686	1631.707	1631.673
OFFSET	-5.684	-3.000	0.000	3.000	4.971

CHAINAGE 320

H. SCALE 1:100

V. SCALE 1:100
DATUM = 1631

FINISHED	1631.617	1631.428	1631.498	1631.548	1631.627
GROUND	1631.617	1631.362	1631.423	1631.483	1631.627
OFFSET	-4.599	-3.000	0.000	3.000	5.326

CHAINAGE 300

H. SCALE 1:100

V. SCALE 1:100
DATUM = 1631

FINISHED	1631.902	1631.693	1631.756	1631.811	1631.741
GROUND	1631.902	1631.678	1631.721	1631.710	1631.747
OFFSET	-4.633	-3.000	0.000	3.000	5.089

CHAINAGE 280

H. SCALE 1:100

V. SCALE 1:100
DATUM = 1632

FINISHED	1632.507	1632.248	1632.288	1632.388	1632.117
GROUND	1632.507	1632.285	1632.345	1632.387	1632.117
OFFSET	-4.704	-3.000	0.000	3.000	5.370

CHAINAGE 482

H. SCALE 1:100

V. SCALE 1:100
DATUM = 1637

FINISHED	1637.495	1637.473	1637.533	1637.593	1637.552
GROUND	1637.495	1637.515	1637.533	1637.548	1637.552
OFFSET	-5.049	-3.000	0.000	3.000	5.055

CHAINAGE 480

H. SCALE 1:100

V. SCALE 1:100
DATUM = 1637

FINISHED	1637.526	1637.345	1637.405	1637.465	1637.608
GROUND	1637.526	1637.547	1637.555	1637.562	1637.606
OFFSET	-5.286	-3.000	0.000	3.000	4.816

CHAINAGE 460

H. SCALE 1:100

V. SCALE 1:100
DATUM = 1635

FINISHED	1635.705	1635.613	1635.673	1635.653	1635.696
GROUND	0.000	1635.698	1635.611	1635.614	1635.696
OFFSET	-5.287	-3.000	0.000	3.000	4.944

CHAINAGE 440

H. SCALE 1:100

V. SCALE 1:100
DATUM = 1634

FINISHED	1635.207	1634.903	1634.953	1635.023	1635.515
GROUND	0.000	1634.981	1634.969	1635.076	1635.514
OFFSET	-5.471	-3.000	0.000	3.000	5.341

CHAINAGE 420

H. SCALE 1:100

V. SCALE 1:100
DATUM = 1633

FINISHED	1634.207	1634.190	1634.240	1634.300	1634.408
GROUND	1634.207	1633.890	1634.248	1633.888	1634.408
OFFSET	-5.656	-3.000	0.000	3.000	4.602

CLIENT:

19 Murray Street
Lady Grey
9755Tel: (051) 603 1449
Email:
vanzyti@senqu.gov.za

CONSULTANT:

THEWO & SMMMS - JV

58 Brebner Road
Westdene
Bloemfontein
9301Tel: +27 (051) 430 1321
Email: PMO@thewo.co.za

PROFESSIONAL ENGINEER:

L. MARAH

PROF. Reg.No:

920281

DATE:

2024-03-25

SIGNATURE:

DESIGN BY:

T. TSHABALALA

DRAWN BY:

B. MVUKUZO

CHECKED BY:

L. MARAH

APPROVED BY:

L. MARAH

REVISIONS

REV	DATE	DESCRIPTION	BY
0	2024-03-25	ISSUED FOR TENDER	L.M.

PROJECT NAME

REHABILITATION OF ROADS & STORMWATER IN LADY
GREY WARD 14

TITLE

ROAD 5 - DETAILED CROSS SECTIONS

PROJECT STATUS:

TENDER

DATE

2024-03-25

DWG NO

P1027-BE-CIV-RD-CS05

SCALE

AS SHOWN

SHEET


1 OF 1

REV


0

A1


CHAINAGE 120

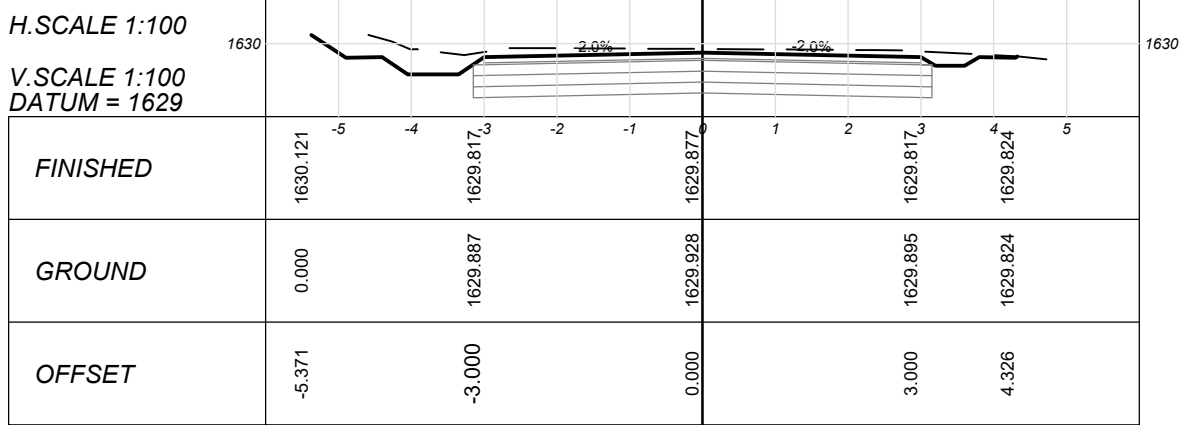


CHAINAGE 100

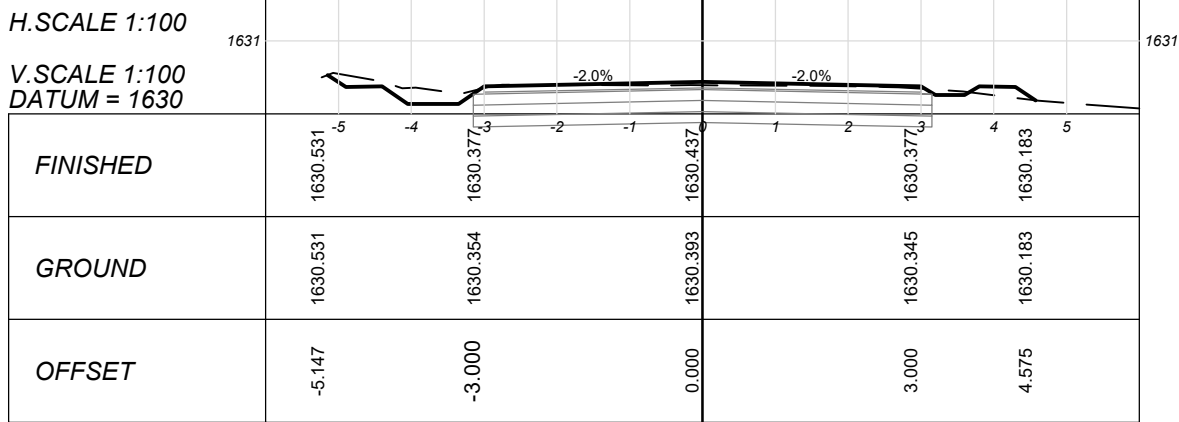


CHAINAGE 80

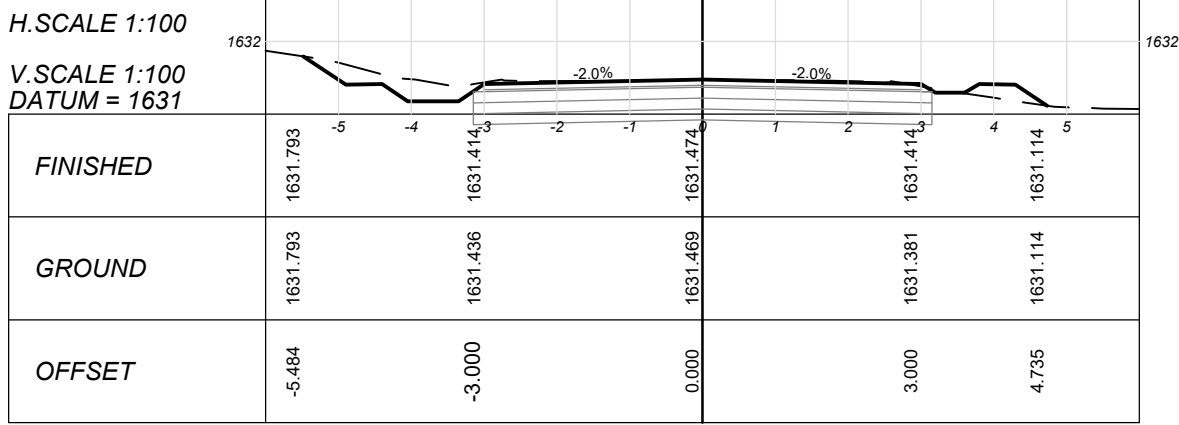


CHAINAGE 60

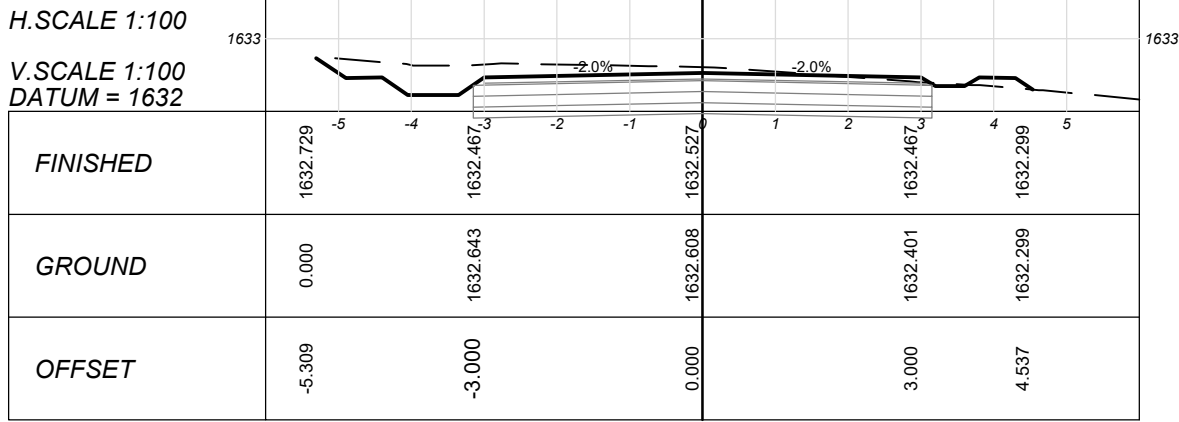


CHAINAGE 40

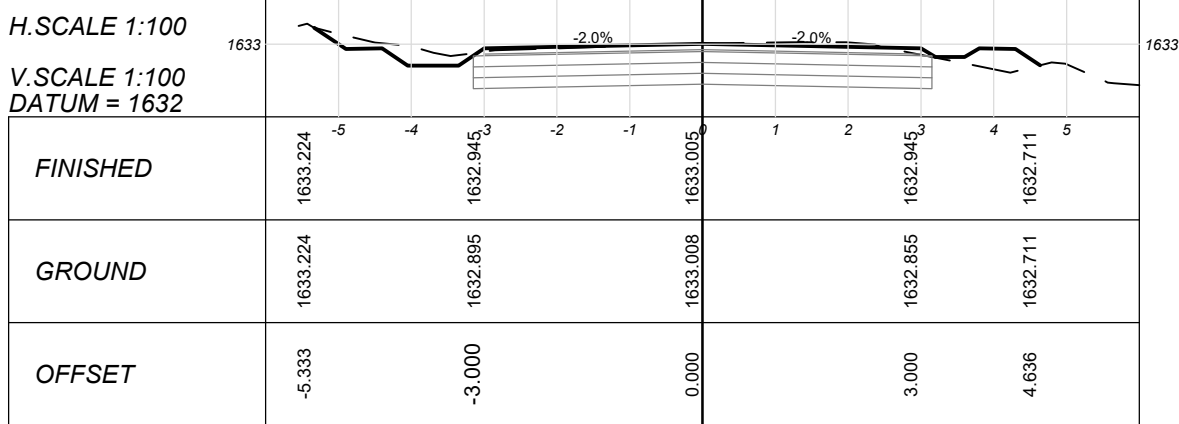


CHAINAGE 20

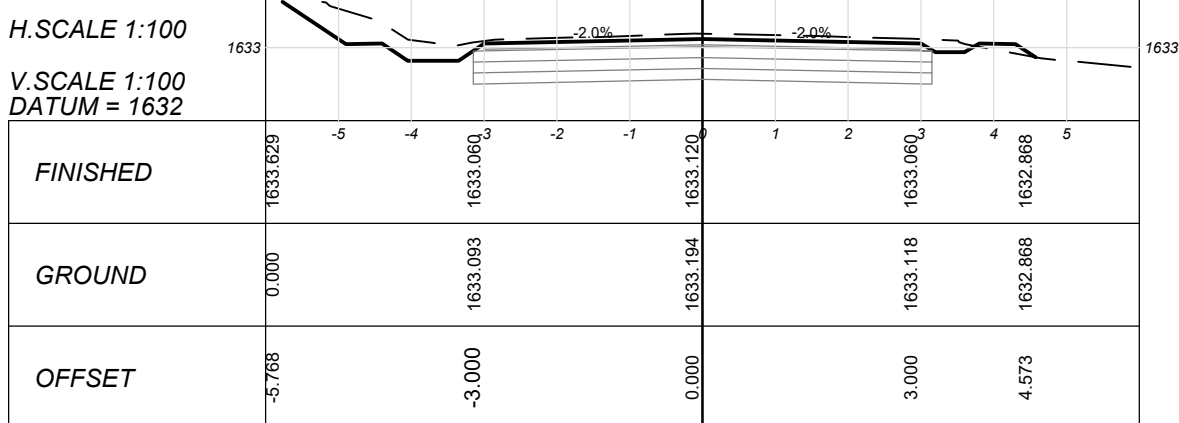


CHAINAGE 0

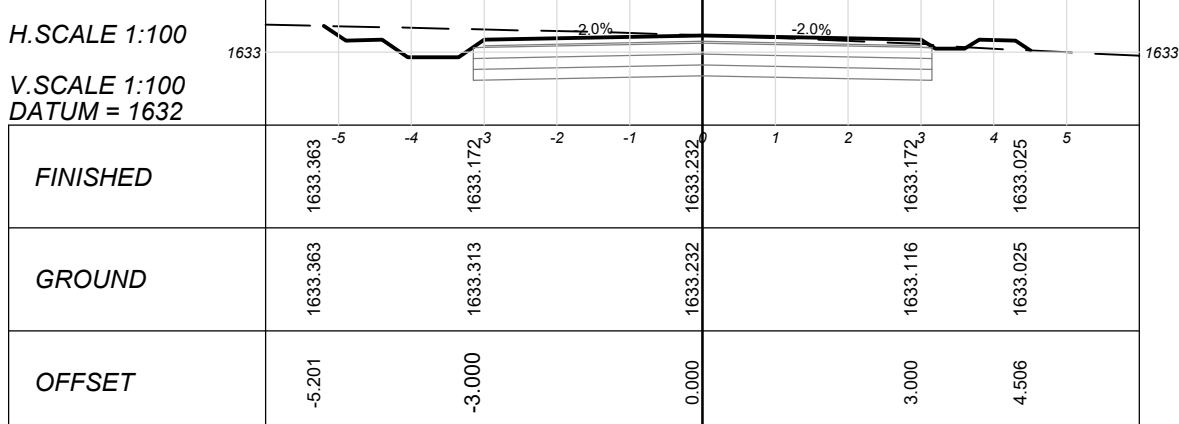


CHAINAGE 260

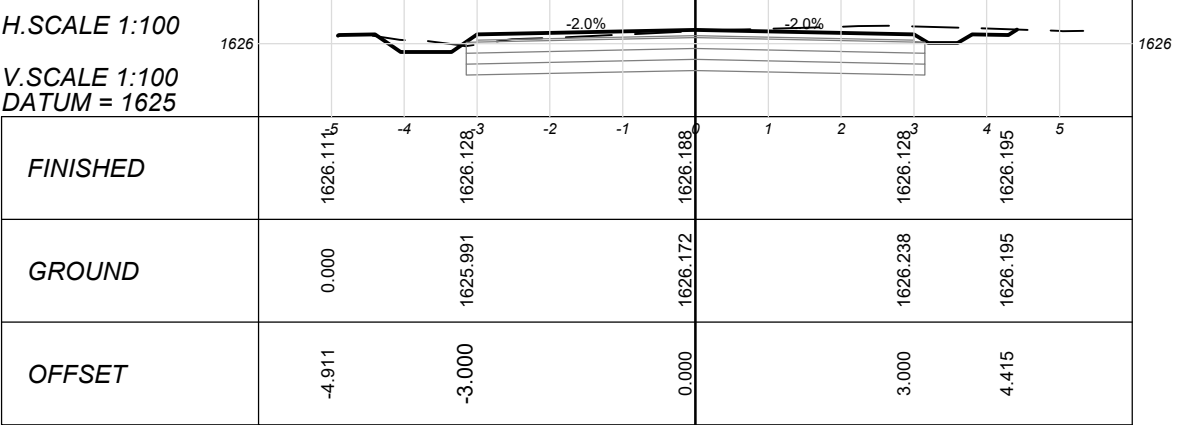


CHAINAGE 240

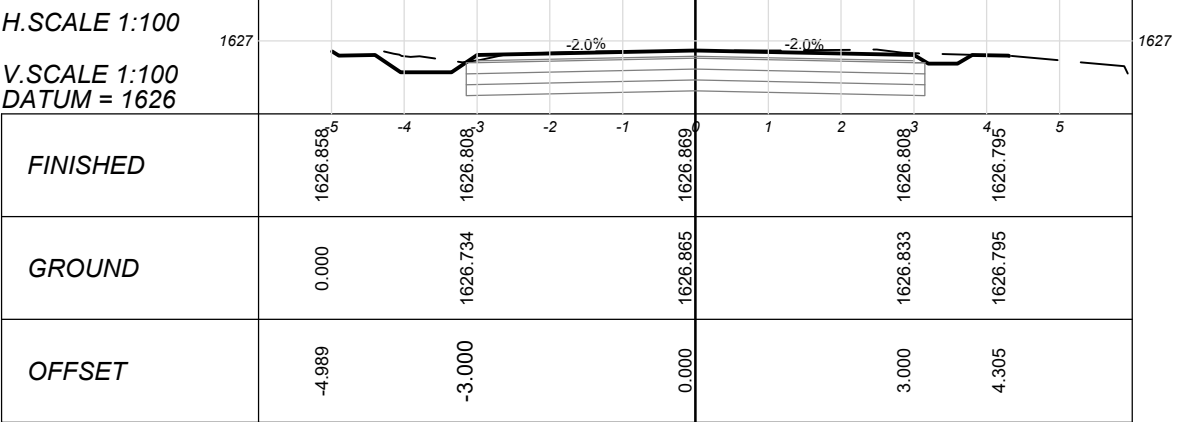


CHAINAGE 220

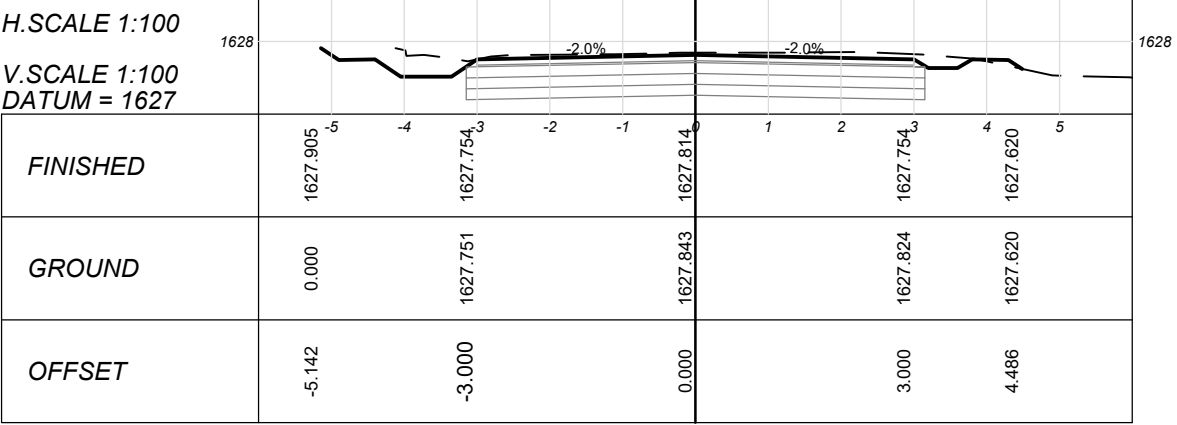


CHAINAGE 200

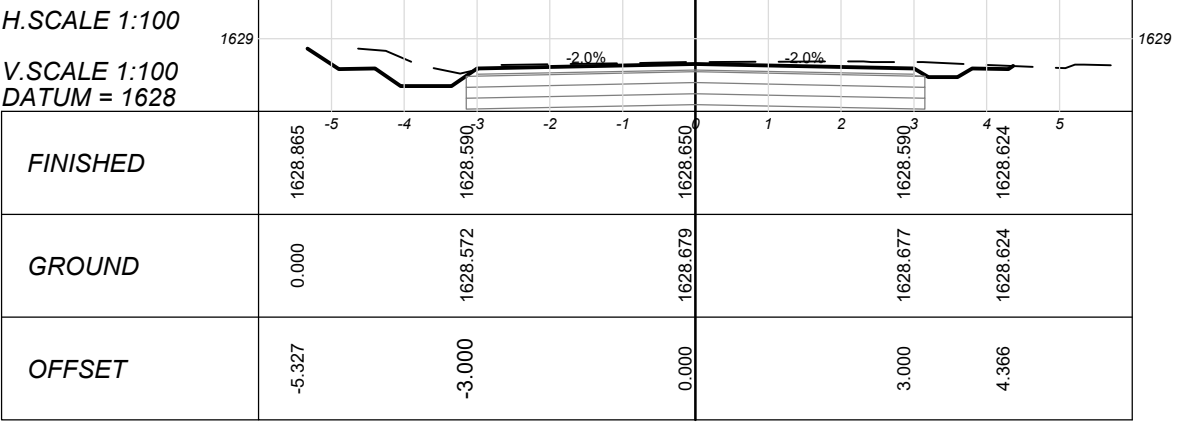


CHAINAGE 180

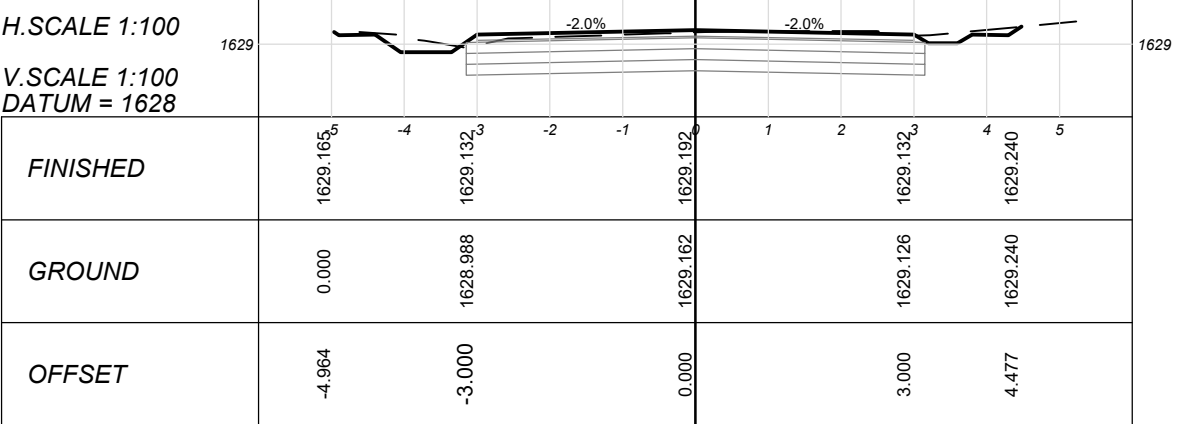


CHAINAGE 160

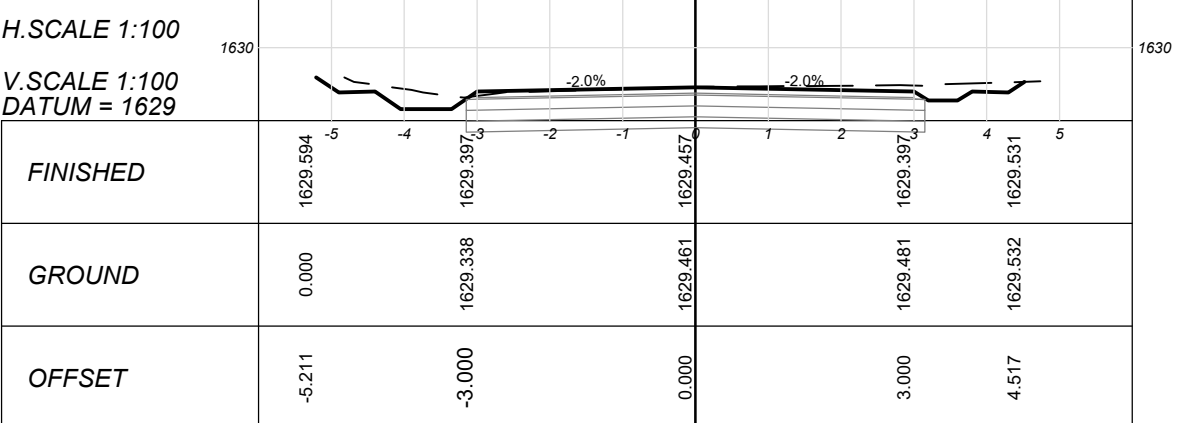


CHAINAGE 140

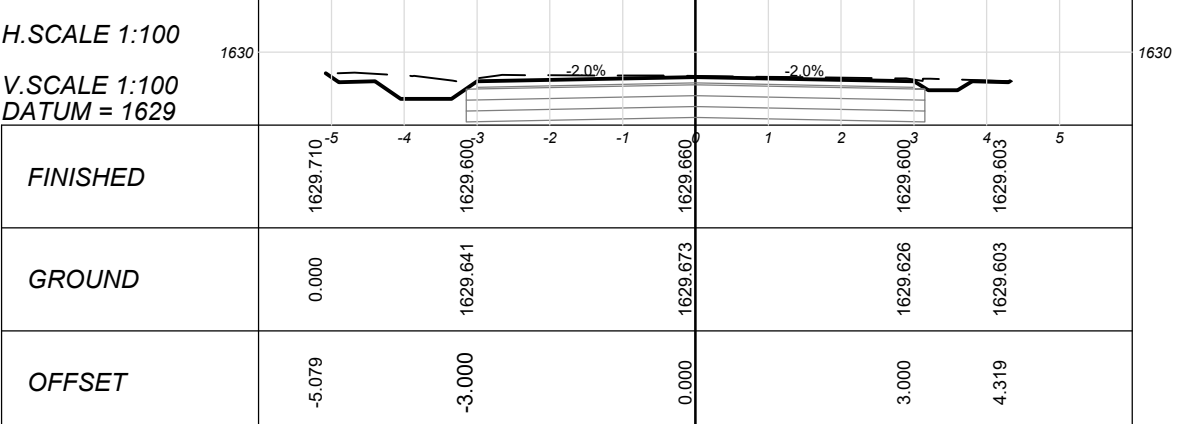


CHAINAGE 400

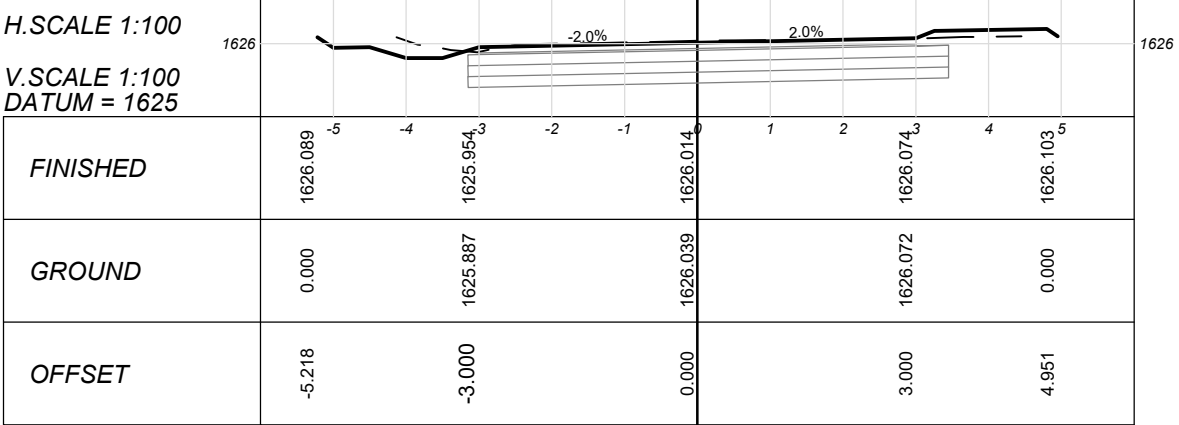


CHAINAGE 380

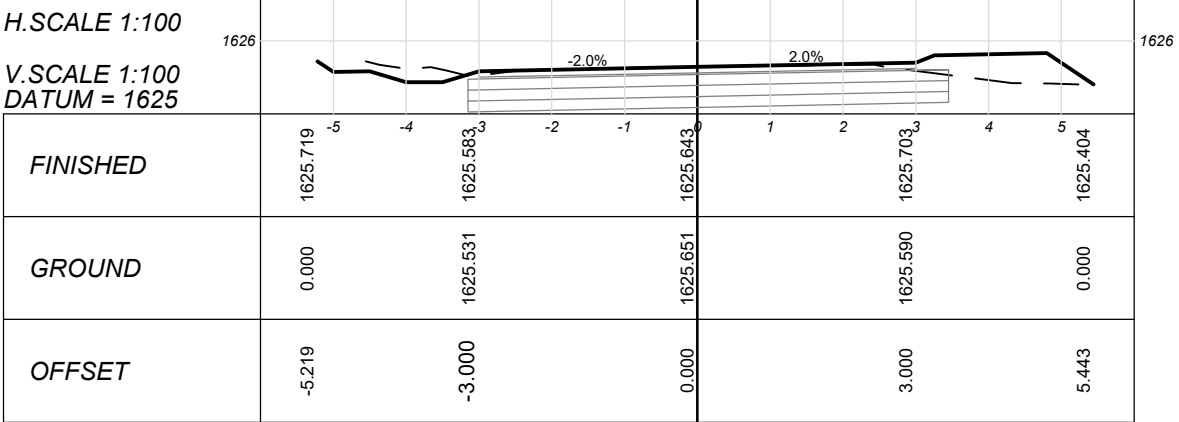


CHAINAGE 360

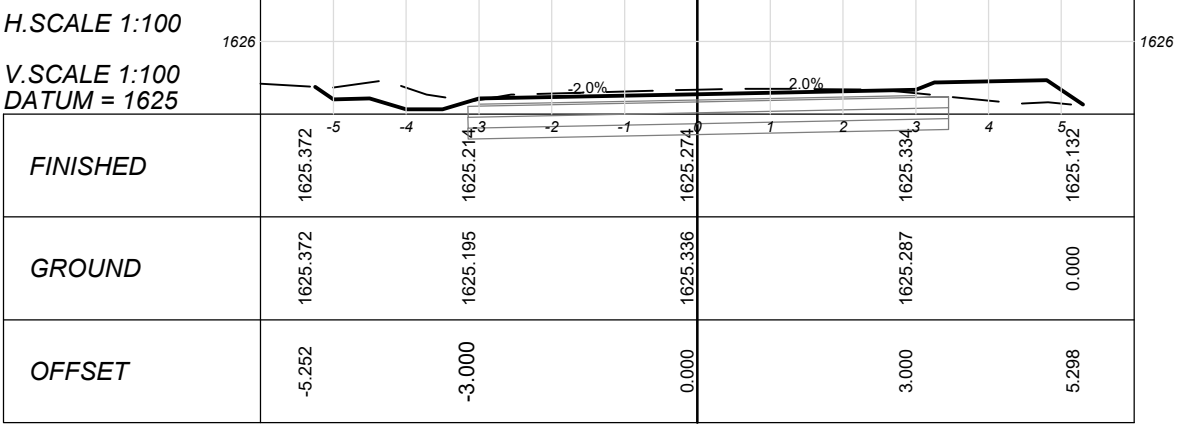


CHAINAGE 340

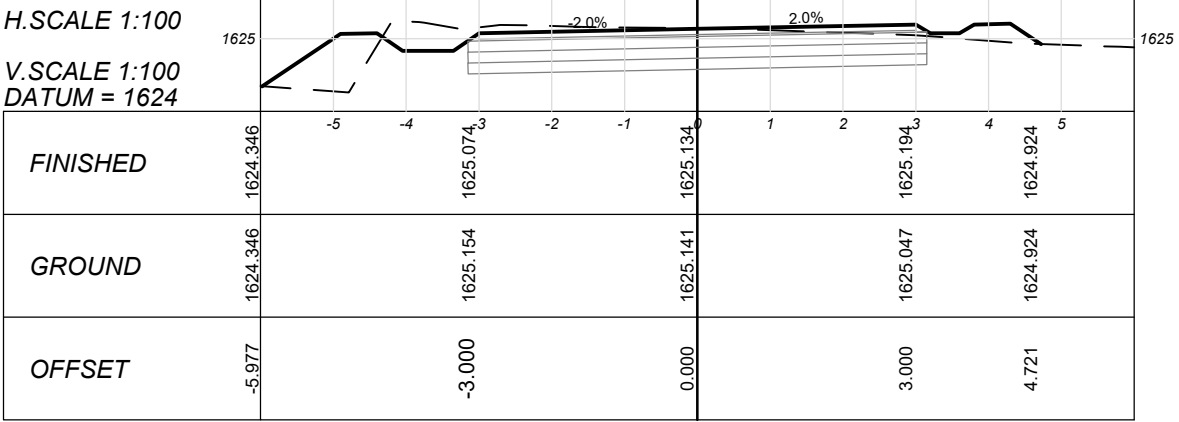

CHAINAGE 320

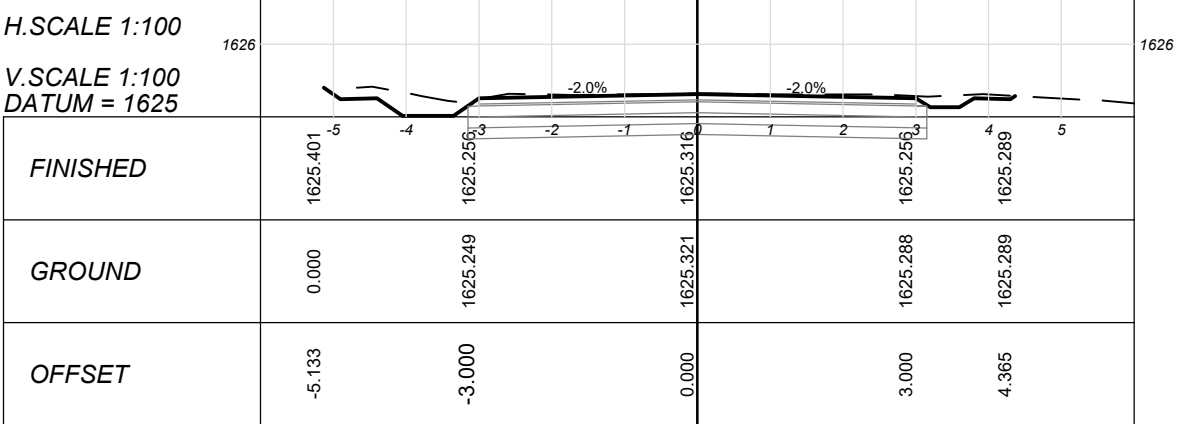


CHAINAGE 300

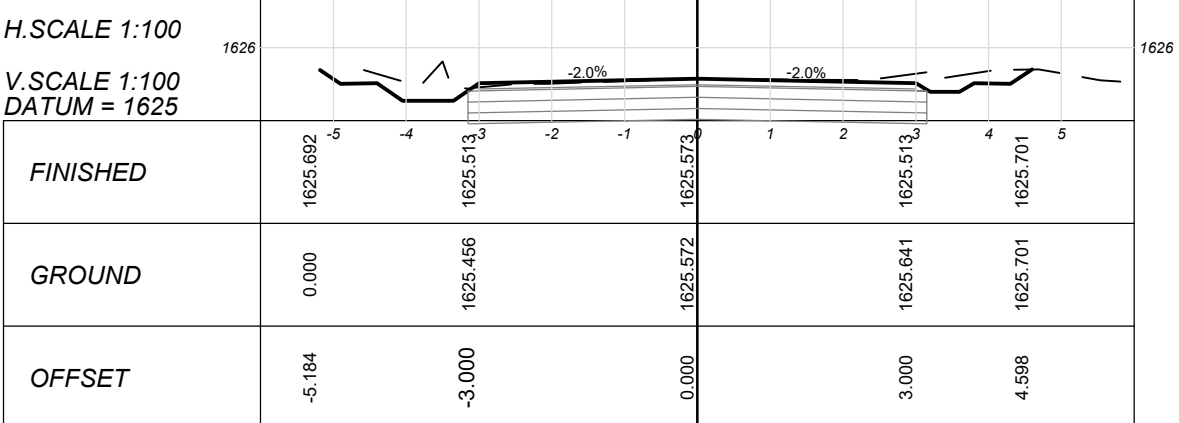


CHAINAGE 280




CHAINAGE 487

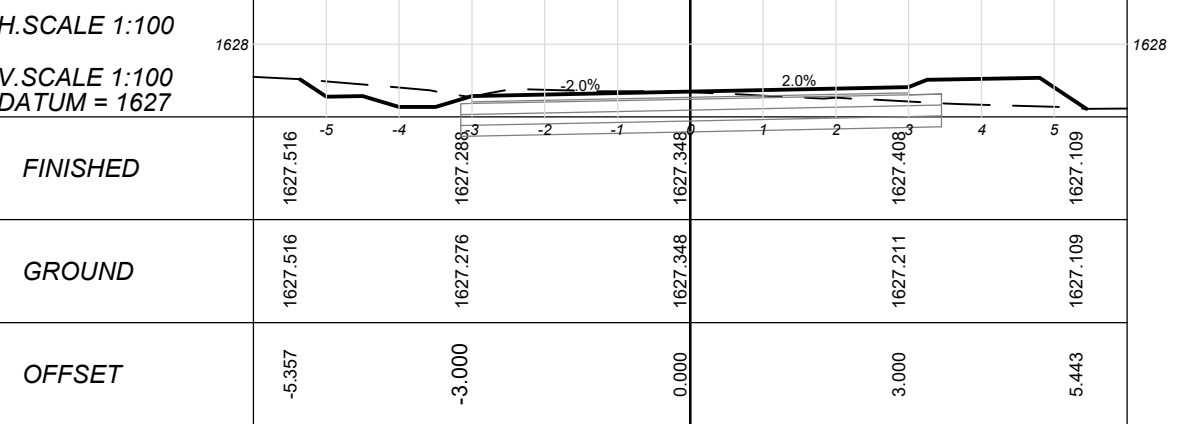


CHAINAGE 480

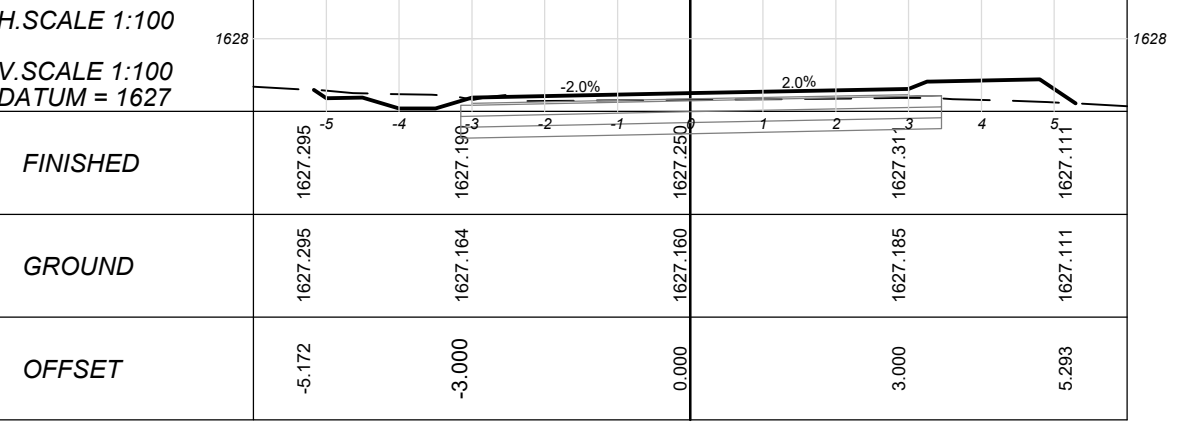


CHAINAGE 460

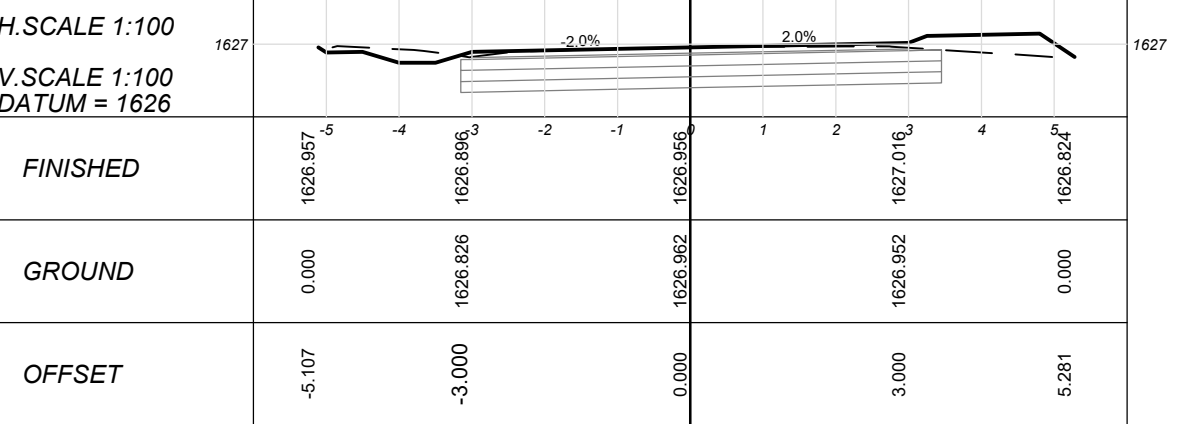

CHAINAGE 440

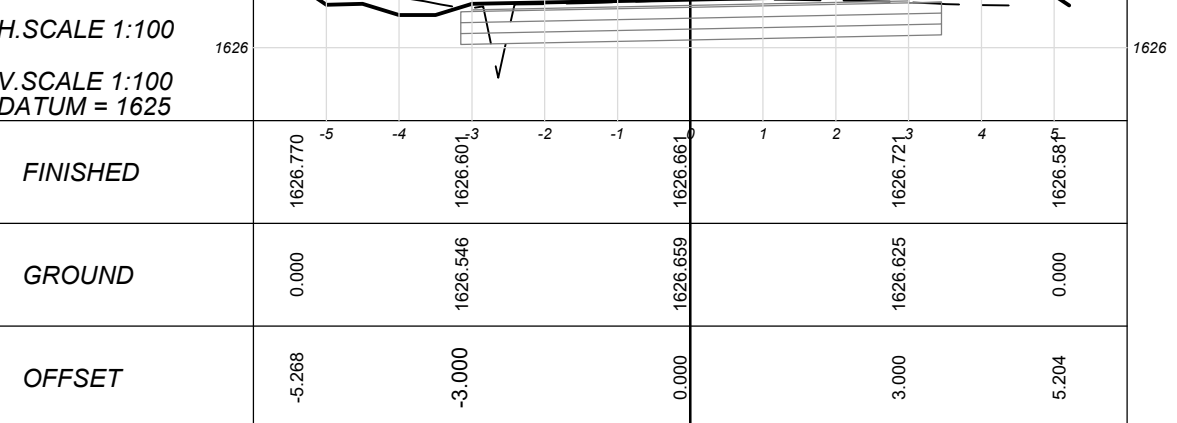

CHAINAGE 420

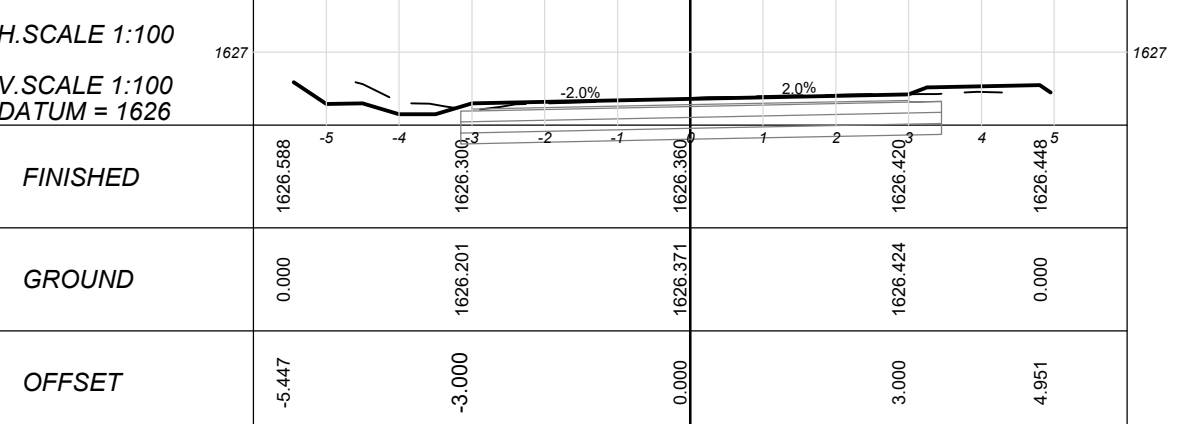

CLIENT:



19 Murray Street
Lady Grey
9755

Tel: (051) 603 1449
Email:
vanzyti@senqu.gov.za

CONSULTANT:

THEWO & SMMMS - JV



58 Brebner Road
Westdene
Bloemfontein
9301

Tel: +27 (051) 430 1321
Email: PMO@thewo.co.za

PROFESSIONAL ENGINEER:

L. MARAH

PROF. Reg.No:

920281

DATE:

2024-03-25

SIGNATURE:

DESIGN BY:

T. TSHABALALA

DRAWN BY:

B. MVUKUZO

CHECKED BY:

L. MARAH

APPROVED BY:

L. MARAH

REVISIONS

REV	DATE	DESCRIPTION	BY
0	2024-03-25	ISSUED FOR TENDER	L.M.

PROJECT NAME

REHABILITATION OF ROADS & STORMWATER IN LADY
GREY WARD 14

TITLE

ROAD 6 - DETAILED CROSS SECTIONS

PROJECT STATUS:

TENDER


DATE	SCALE	SHEET	REV	A1
2024-03-25	AS SHOWN	1 OF 1	0	A1

DWG NO

P1027-BE-CIV-RD-CS06


CHAINAGE 100

H.SCALE 1:100
V.SCALE 1:100
DATUM = 1620

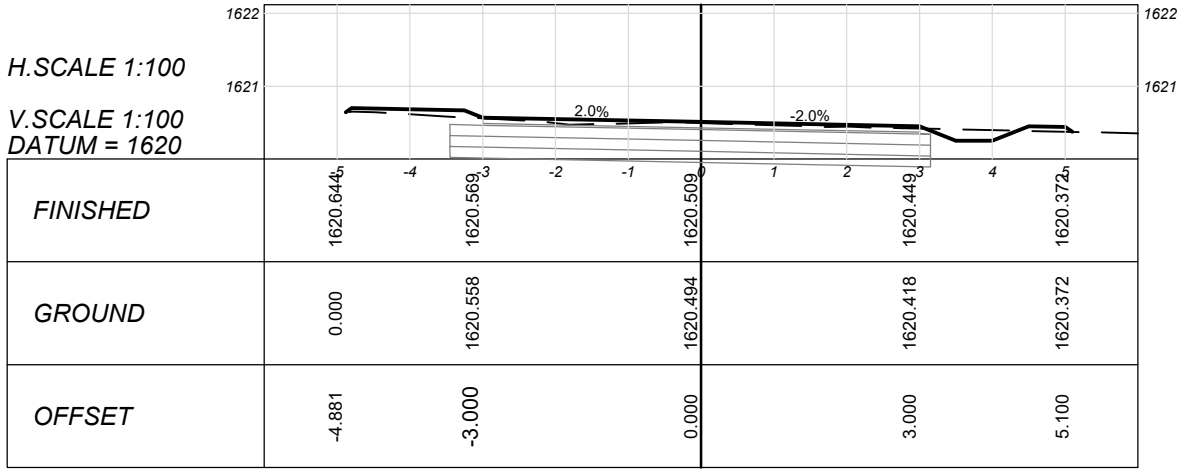


CHAINAGE 80

H.SCALE 1:100
V.SCALE 1:100
DATUM = 1620

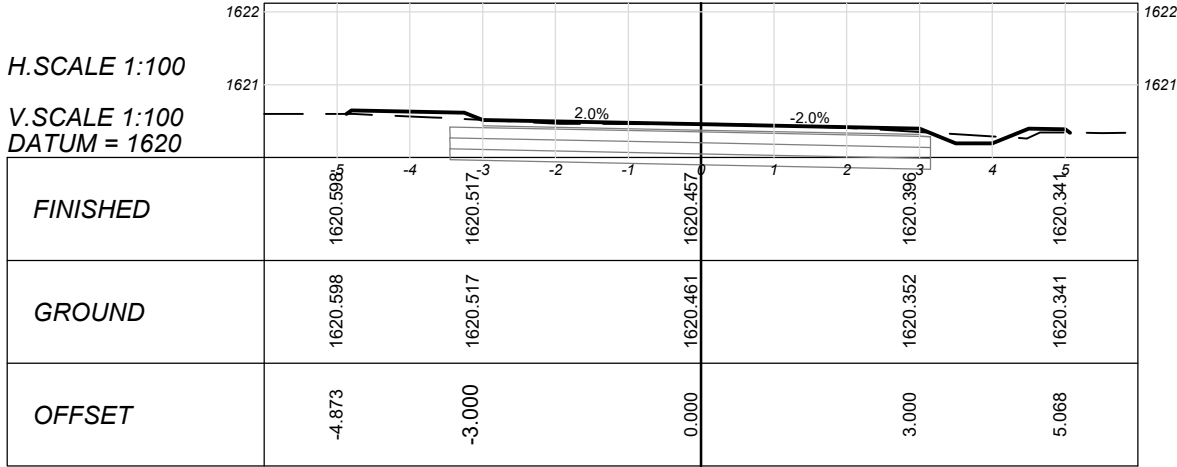


CHAINAGE 60

H.SCALE 1:100
V.SCALE 1:100
DATUM = 1620

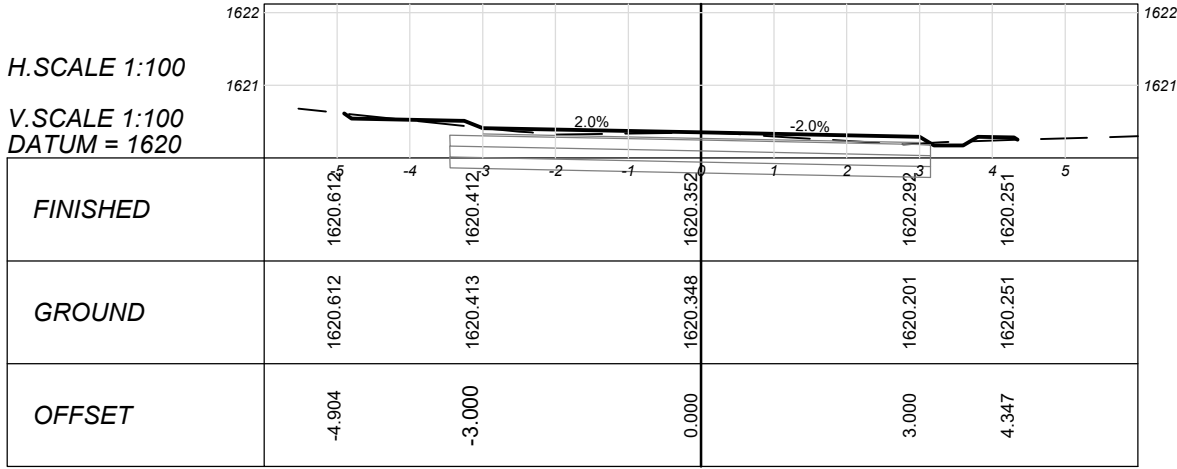


CHAINAGE 40

H.SCALE 1:100
V.SCALE 1:100
DATUM = 1620

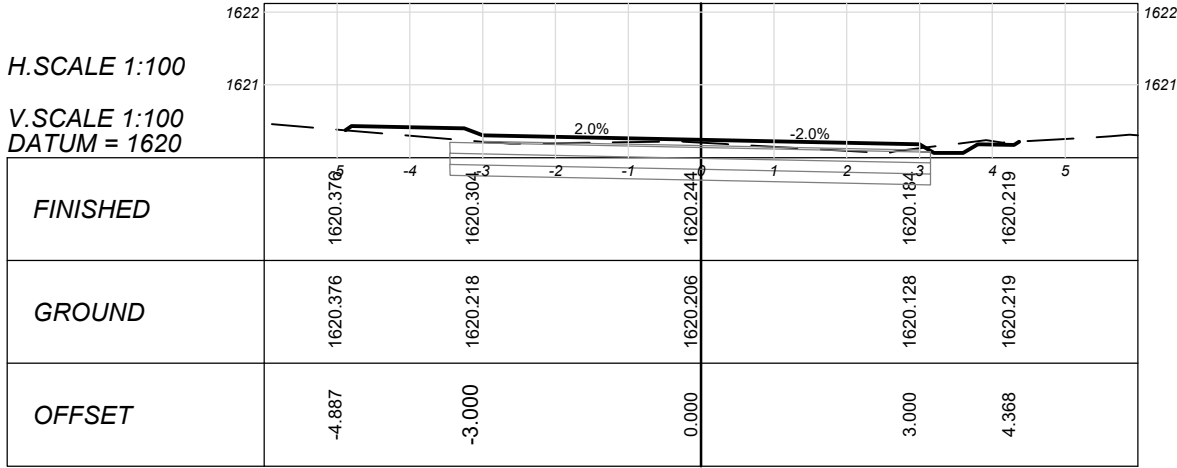


CHAINAGE 20

H.SCALE 1:100
V.SCALE 1:100
DATUM = 1619

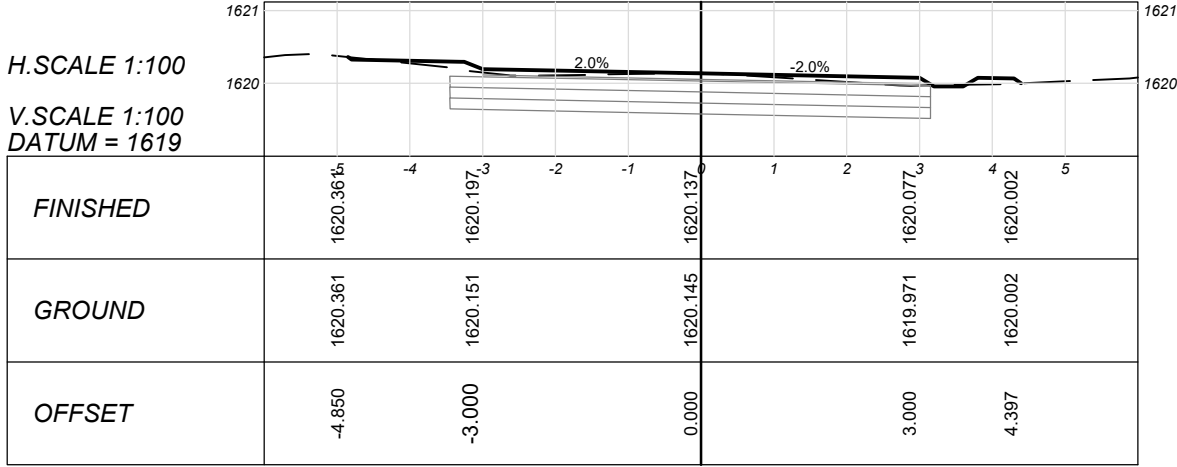


CHAINAGE 0

H.SCALE 1:100
V.SCALE 1:100
DATUM = 1619

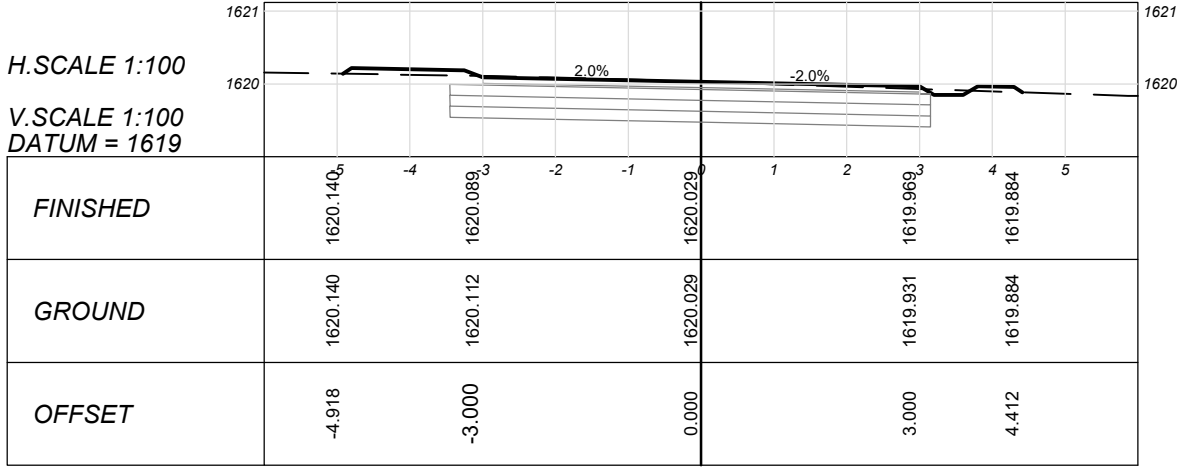


CHAINAGE 149

H.SCALE 1:100
V.SCALE 1:100
DATUM = 1620

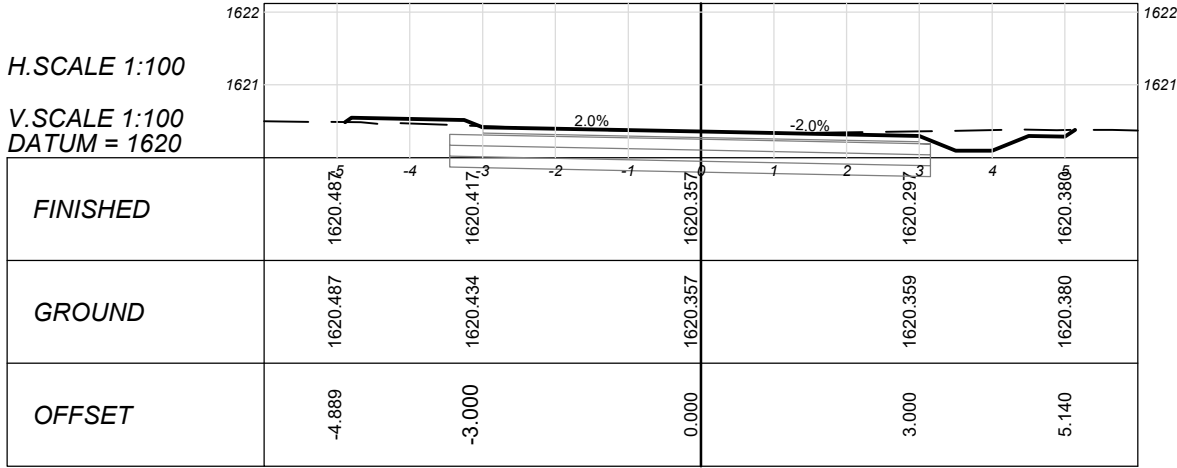


CHAINAGE 140

H.SCALE 1:100
V.SCALE 1:100
DATUM = 1620

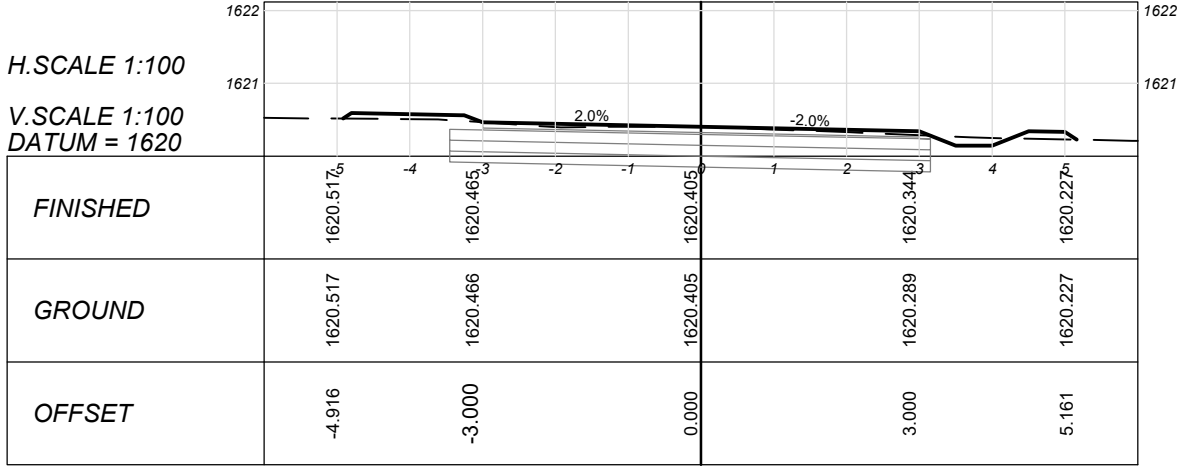


CHAINAGE 120

H.SCALE 1:100
V.SCALE 1:100
DATUM = 1620

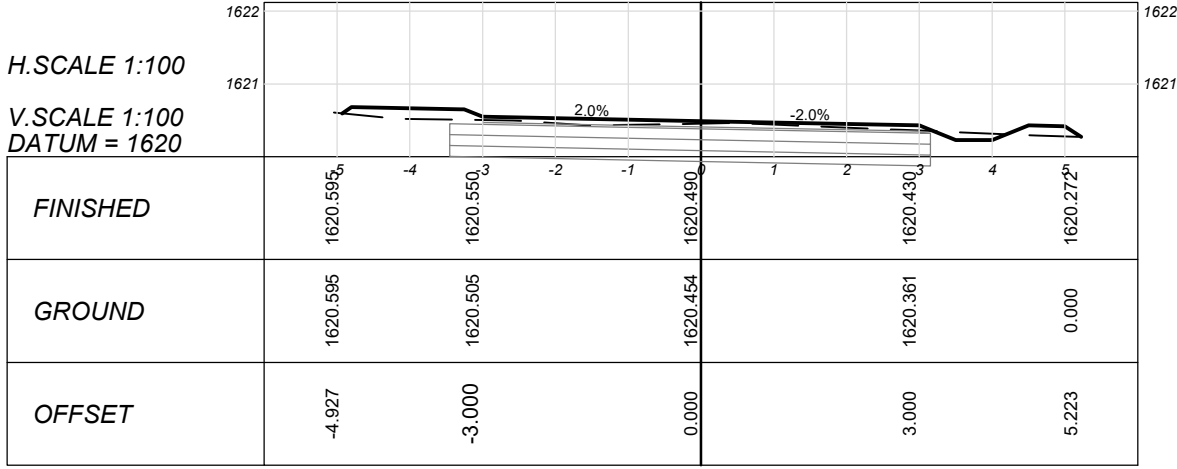

MATERIAL REQUIREMENTS												
LAYER	LAYER No	THICKNESS (mm)	DESCRIPTION	TRH 14 MATERIAL AND/OR COLTO CLASSIFICATION	COLTO SPECIFICATION	Min COMPACTION REQUIREMENT	PLASTICITY INDEX	GRADING MODULUS (MIN)	CBR @ % OF Mod AASHTO Density	UCS @ 100% Mod AASHTO DENSITY (Mpa)	ITS @ 100% Mod AASHTO DENSITY (kPa)	MAX CBR SWELL @ 100 Mod AASHTO
SURFACING	①	80	INTERLOCKING CONCRETE BLOCKS	S-A	7300	--	--	--	--	--	--	--
BEDDING SAND	②	25	BEDDING SAND LAYER	SND	7300	--	--	--	--	--	--	--
BASE	③	150	CEMENTED NATURAL GRAVEL (G5)	C3	3400 & 3500	97%	6 MAX	1.2	25 @ 95%	1.5 MIN	250 MIN	0.5%
SUB BASE	④	150	NATURAL GRAVEL	G6	3400	96%	12 MAX	1.2	25 @ 93%	--	--	1.0%
SELECTED FILL	⑤	150	IMPORTED SELECTED LAYER	G7/G8/G9	3400	93%	--	--	15/10/7 @ 93%	--	--	1.5%
ROCKFILL	⑥	150	ROCKFILL LAYER	--	3200	--	--	--	--	--	--	--
KERB	⑦	1000 X 300 X 200	FIGURE 8C MOUNTABLE KERB	--	2300	--	--	--	--	--	--	--
PAVED SIDEWALK	⑧	150	PAVED SIDEWALK	G6	3400	90%	12 MAX	1.2	25 @ 93%	--	--	1.0%
EDGE BEAM	⑨	200 X 150	CONCRETE EDGE BEAM	--	2300	--	--	--	--	--	--	--
OPEN DRAIN	⑩	SIZE VARIES	CLASS 30/19 CONCRETE V-DRAIN	--	2300	--	--	--	--	--	--	--
NOTES: VIM - DESIGN VOIDS IN MIX ARD - APPARENT RELATIVE DENSITY												

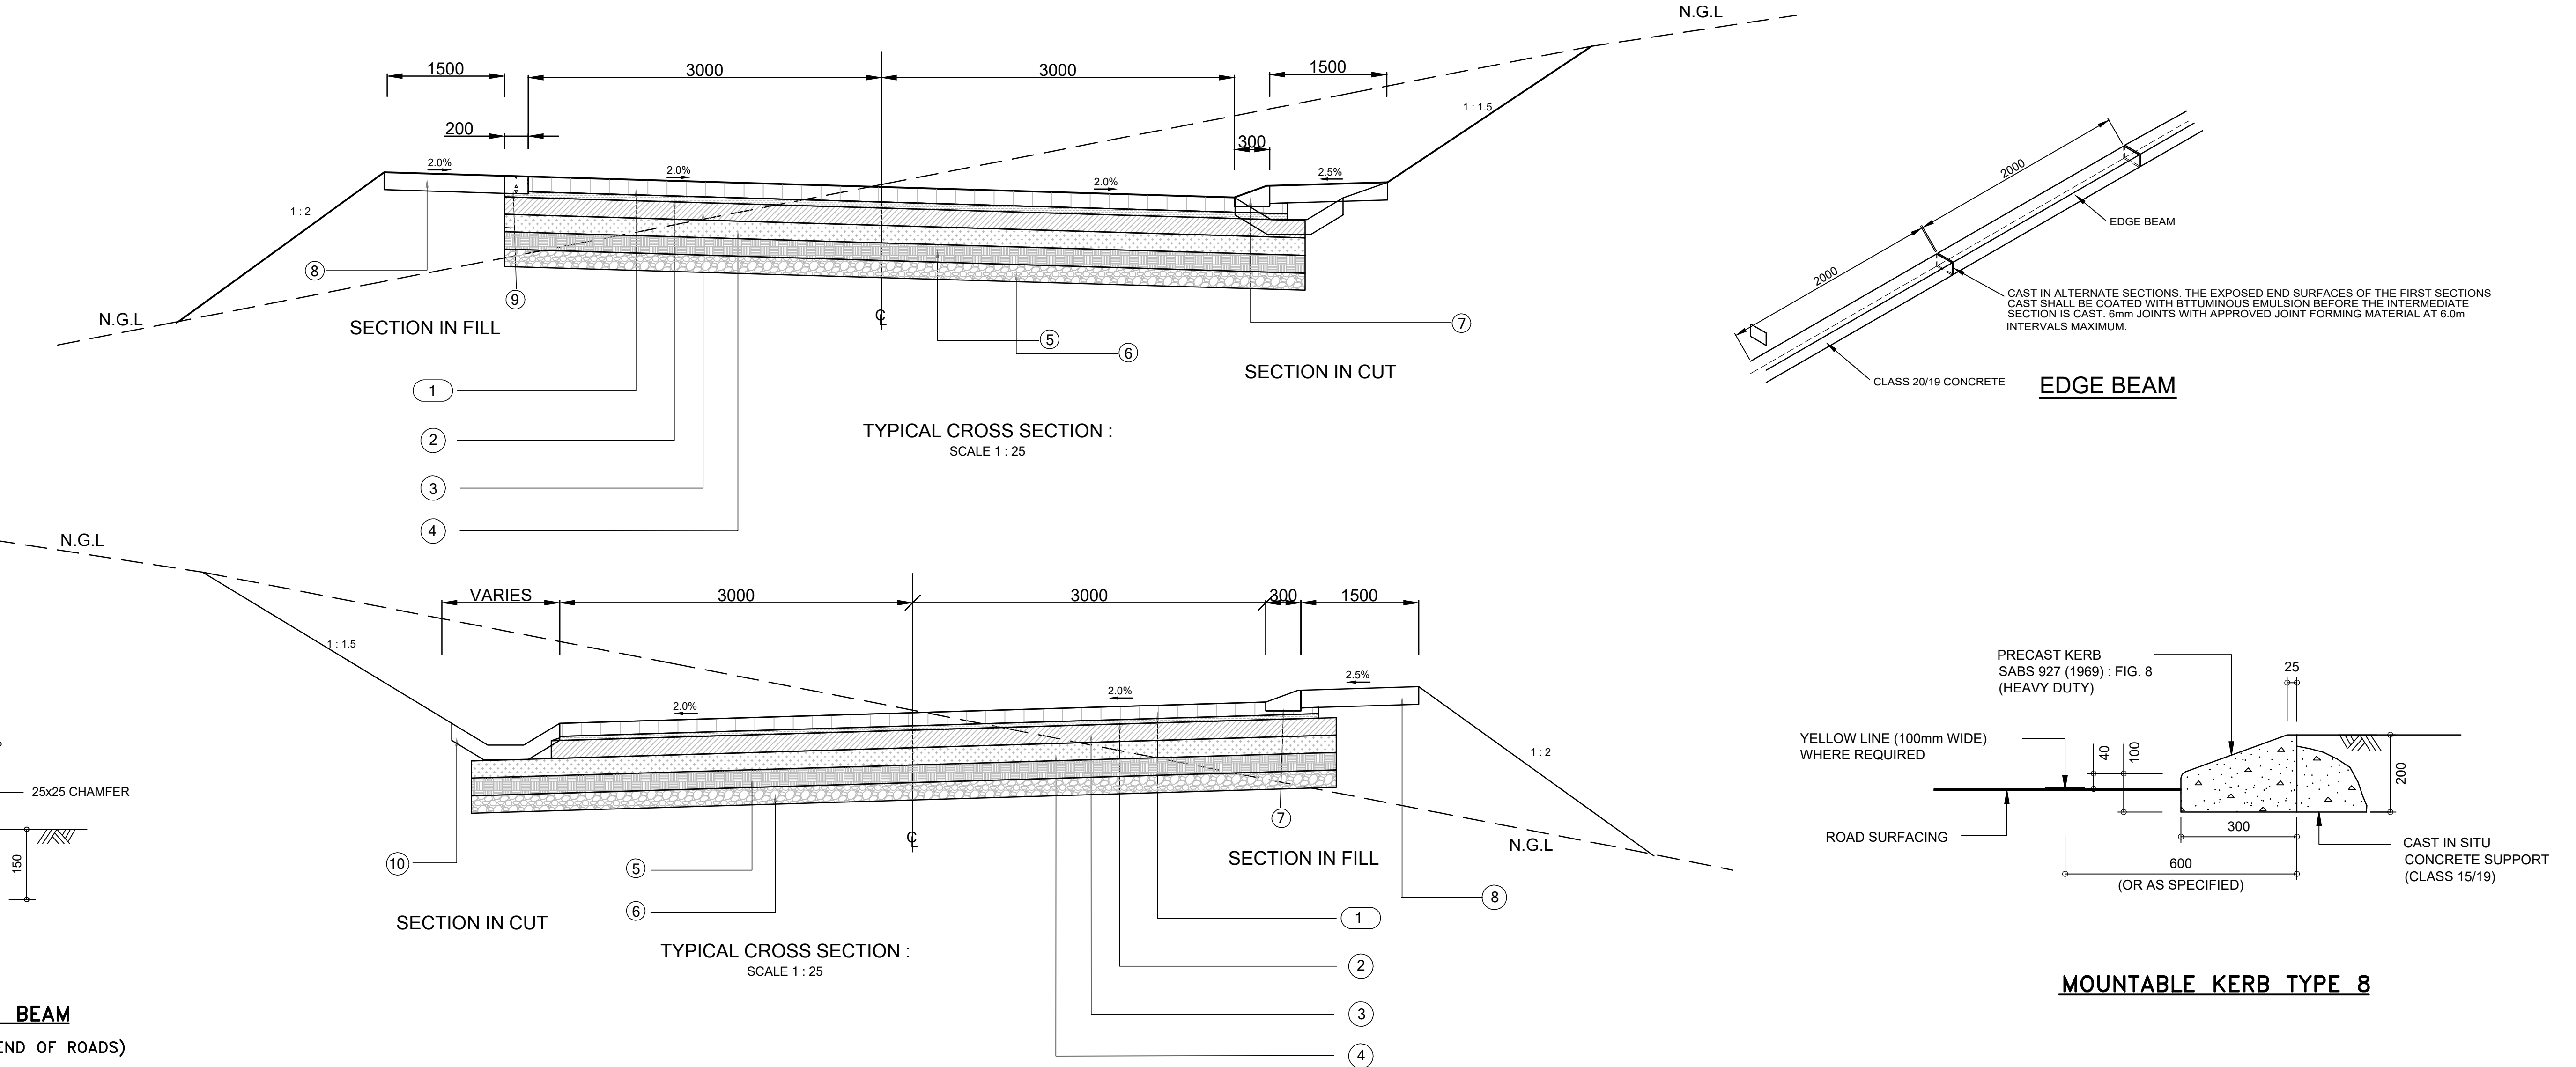

CLIENT:  19 Murray Street Lady Grey 9755 Tel: (051) 603 1449 Email: vanzyti@senqu.gov.za	CONSULTANT: THEWO & SMMMS - JV   58 Brebner Road Westdene Bloemfontein 9301 Tel: +27 (051) 430 1321 Email: PMO@thewo.co.za	PROFESSIONAL ENGINEER: L. MARAH PROF. Reg.No: 920281 DATE: 2024-03-25 SIGNATURE:	DESIGN BY: T. TSHABALALA DRAWN BY: B. MVUKUZO CHECKED BY: L. MARAH APPROVED BY: L. MARAH	REVISIONS				PROJECT NAME REHABILITATION OF ROADS & STORMWATER IN LADY GREY WARD 14 TITLE TYPICAL CROSS SECTION AND PAVEMENT DESIGN	PROJECT STATUS: TENDER				
				REV	DATE	DESCRIPTION	BY		DATE	SCALE	SHEET	REV	A1
				0	2024-03-25	ISSUED FOR TENDER	L.M.		2024-03-25	AS SHOWN	1 OF 1	0	